


5 cm

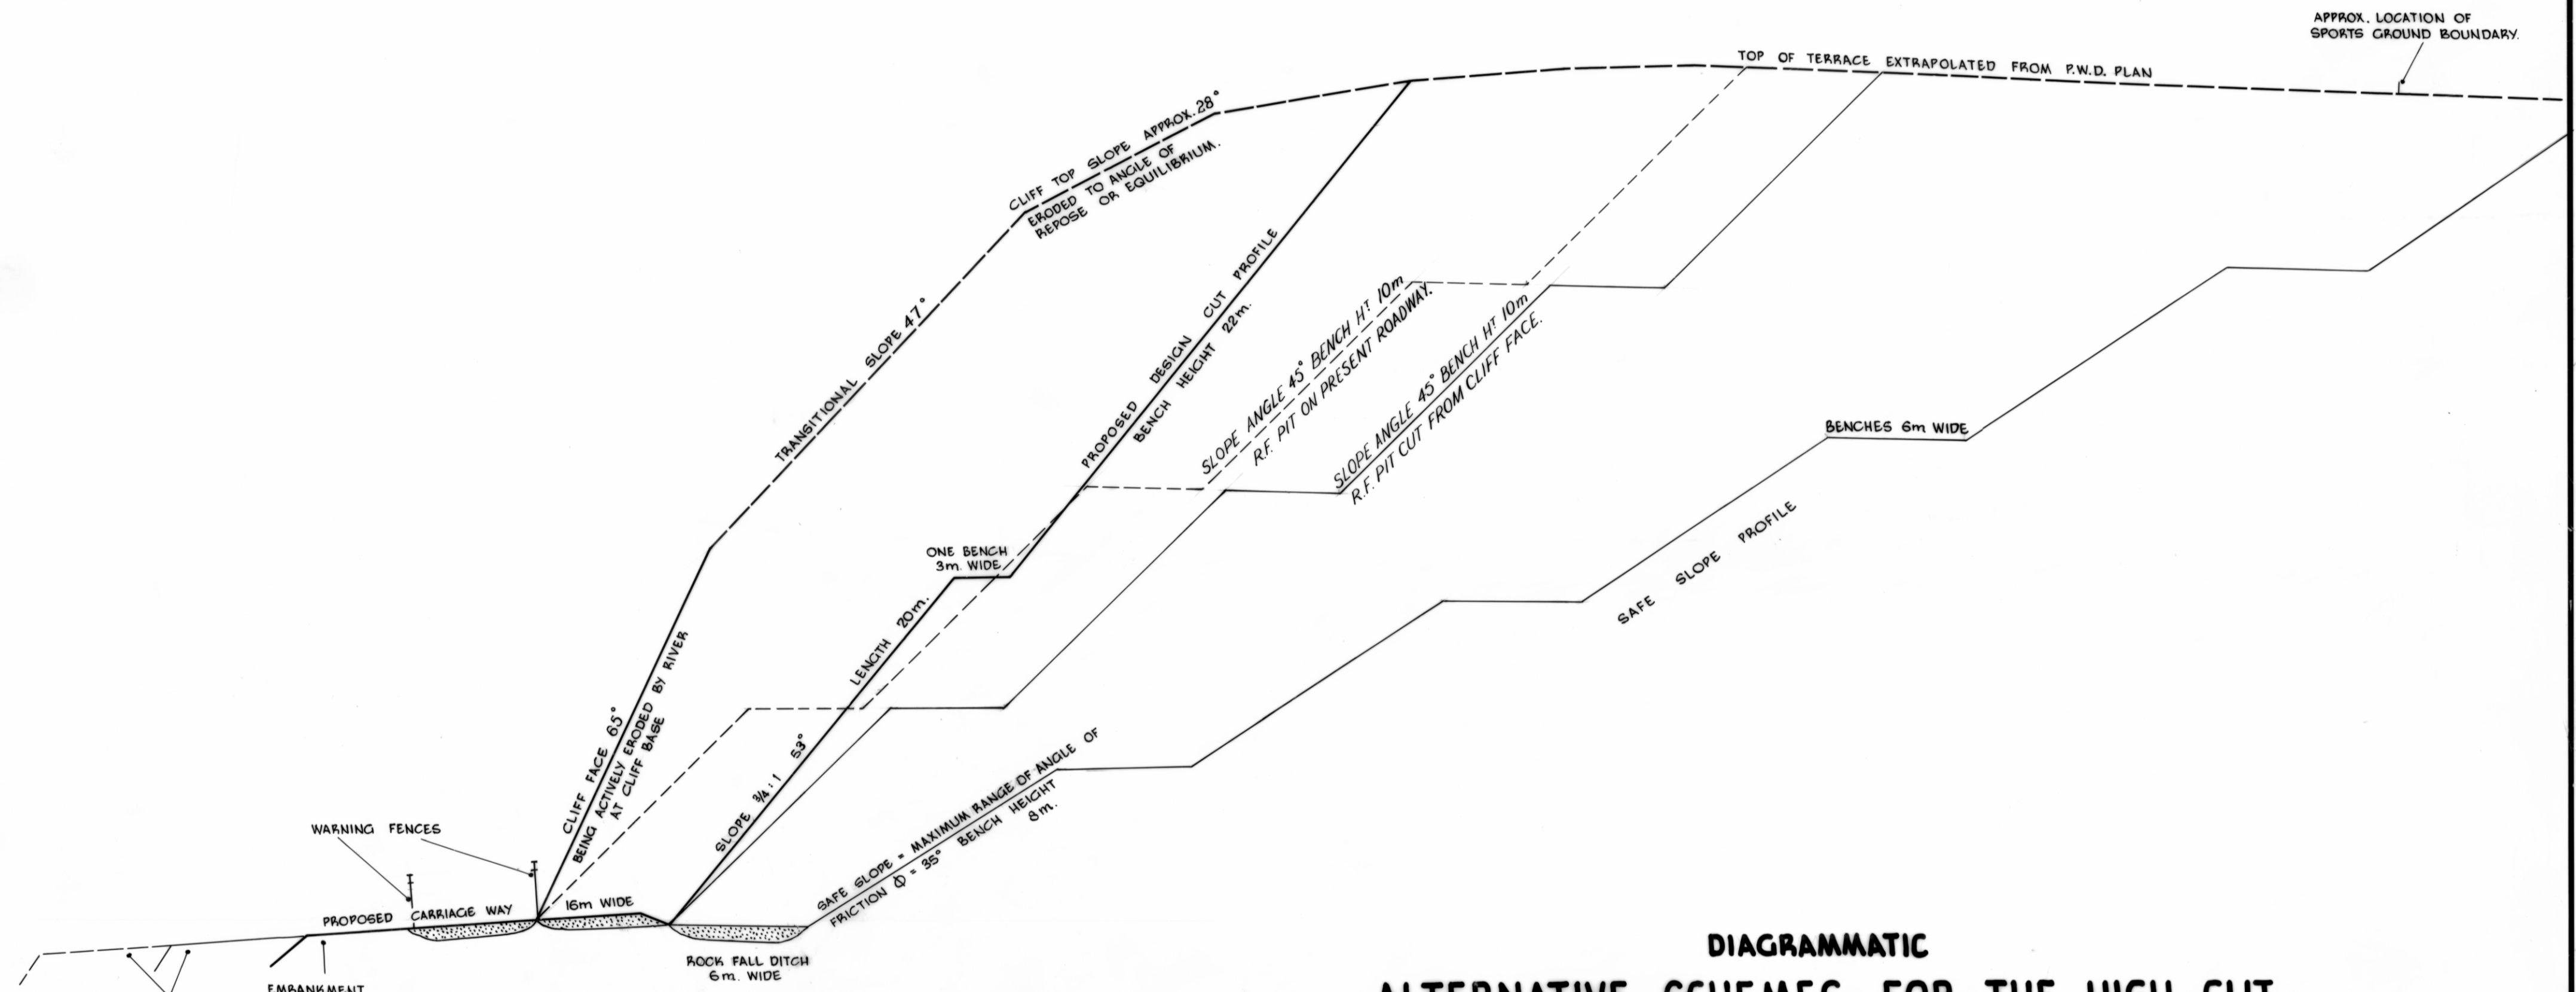

**DIAGRAMMATIC
ALTERNATIVE SCHEMES FOR THE HIGH CUT
CAM RIVER**

(BASED ON PROFILE III3 - 5 x 34 P.W.D.
WARATAH HIGHWAY, SOMERSET - YOLLA CLIFF SECTION)

FIGURE 2.