


428/36

428


26

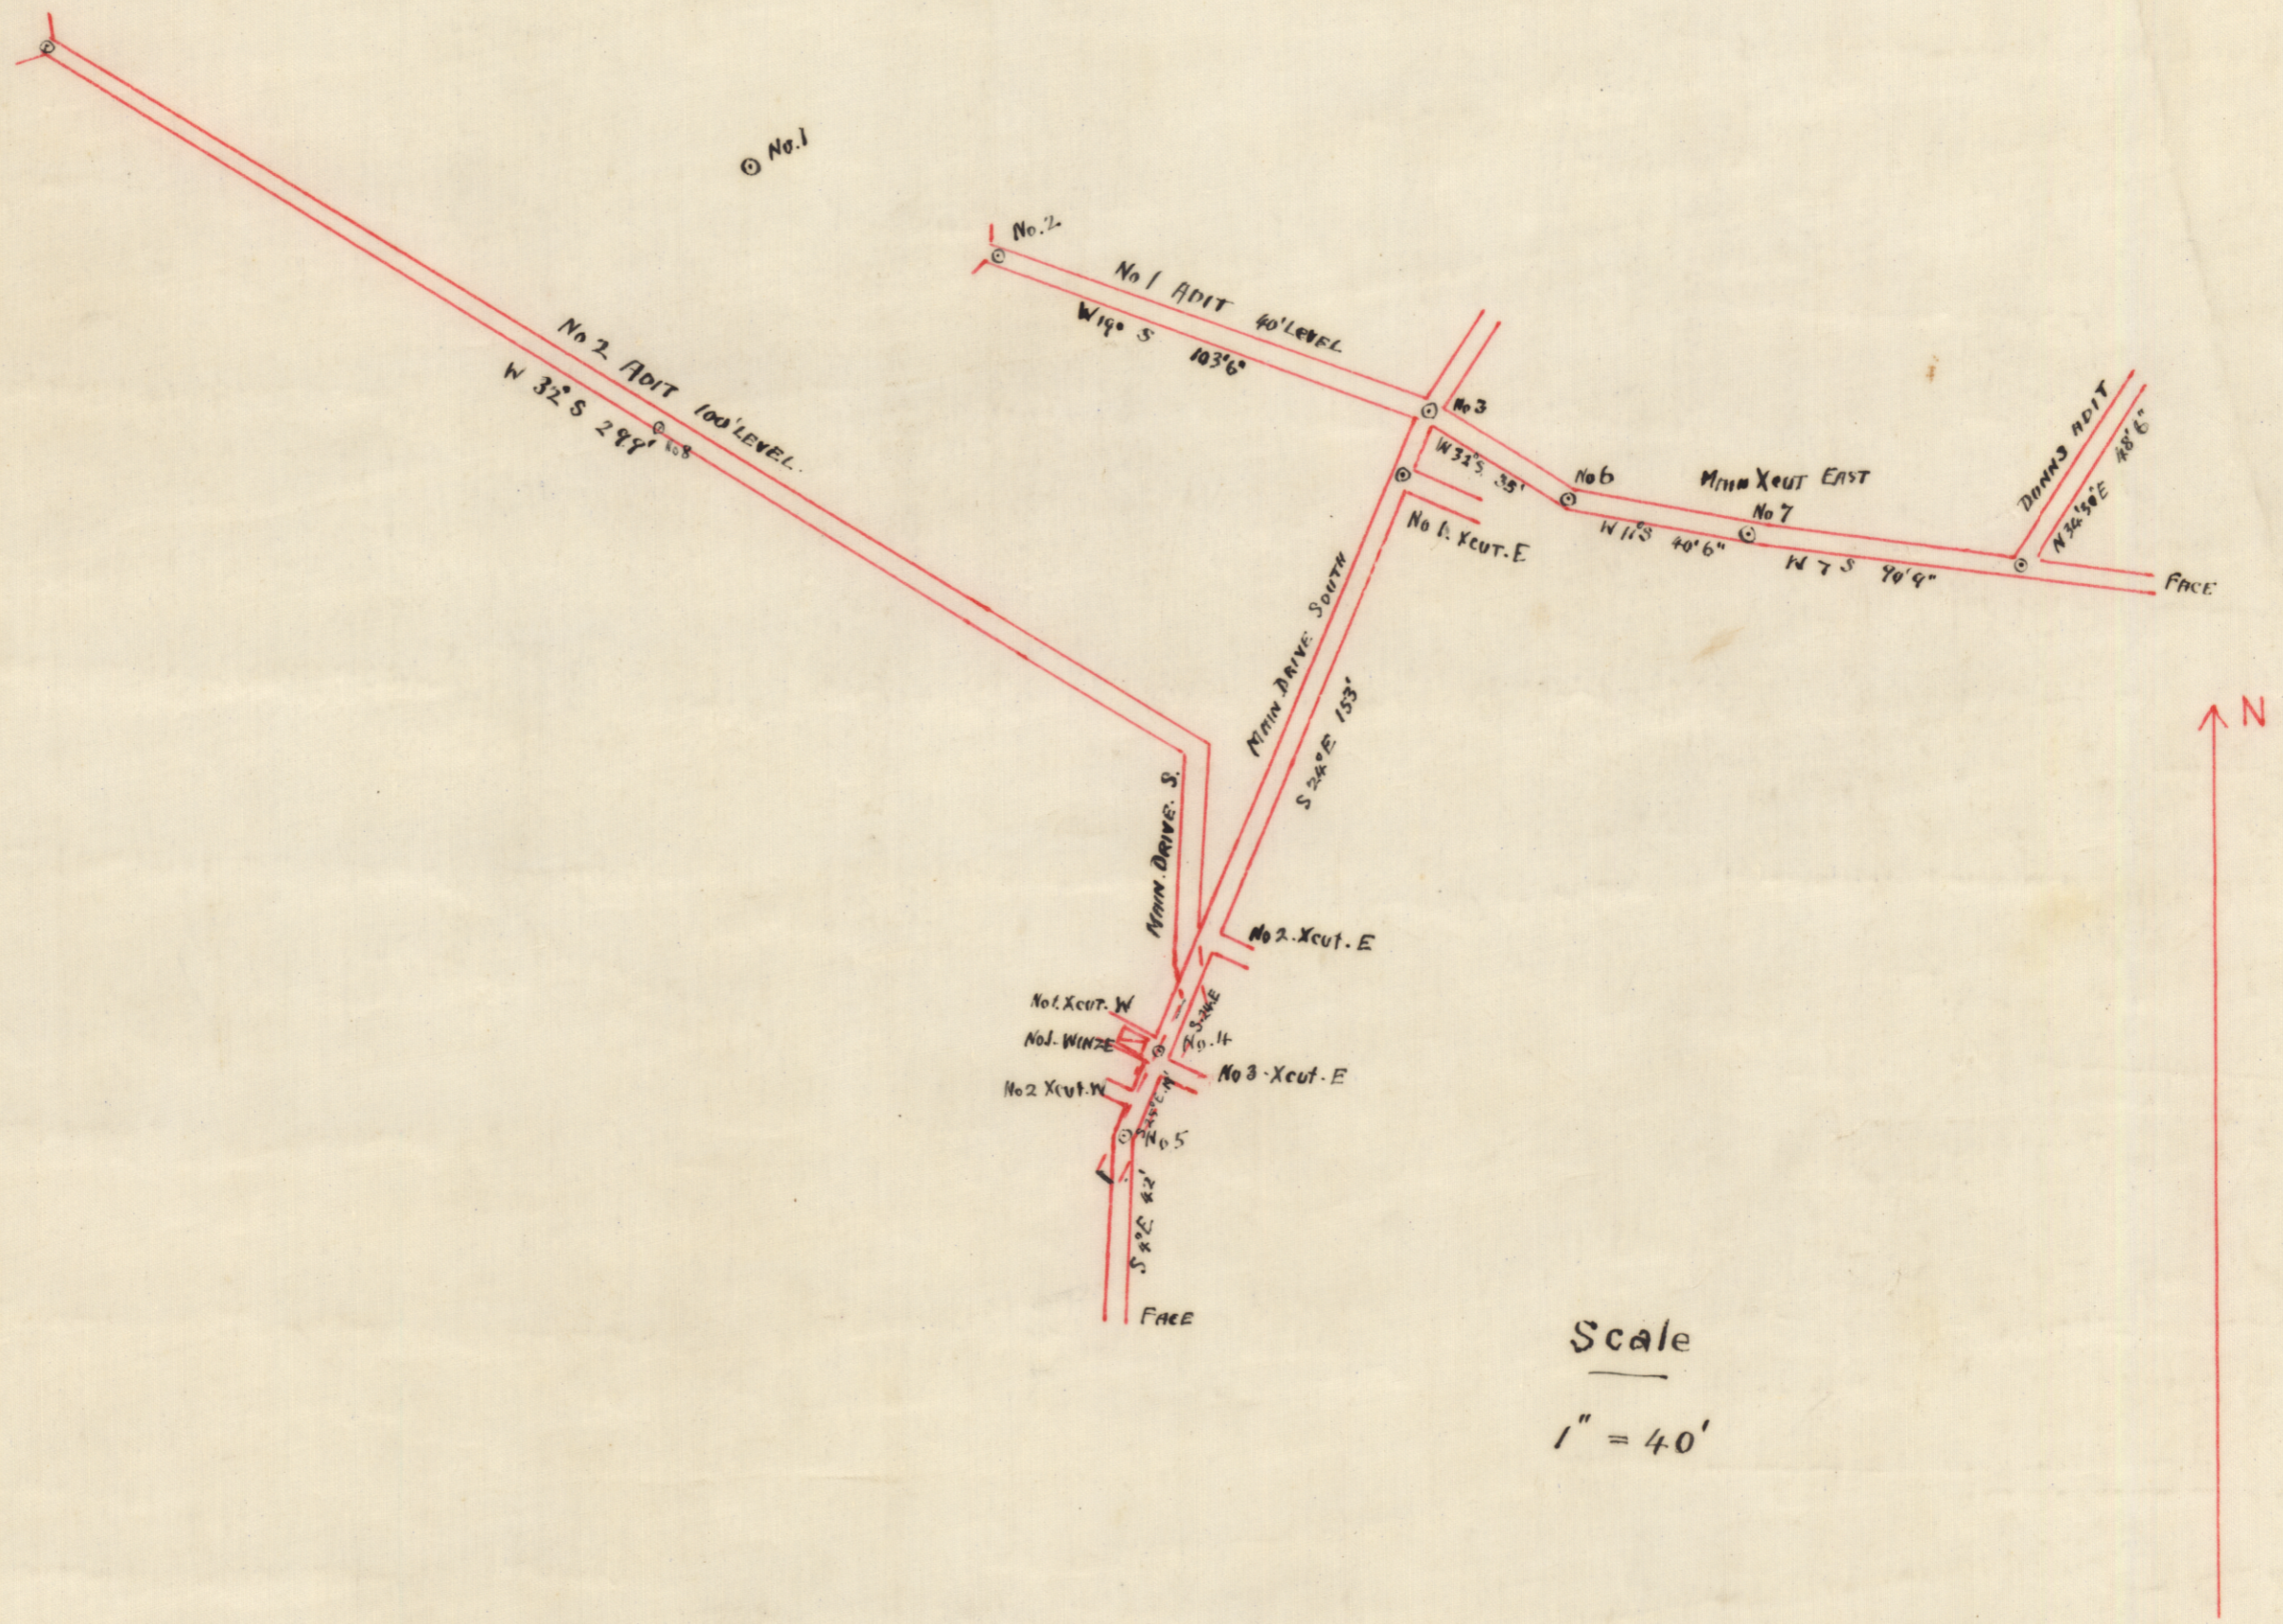

Scale  
1" = 40'

# PERSIC SILVER MINE WARATAH.

D. B. NYE 1923

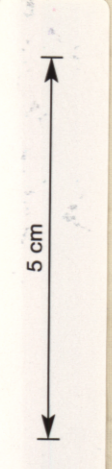

8-418