


SITE AND BOREHOLE LOCATION PLAN

GEOLOGIST D.J. SLOANE

0 5 10 15 20m

5 cm

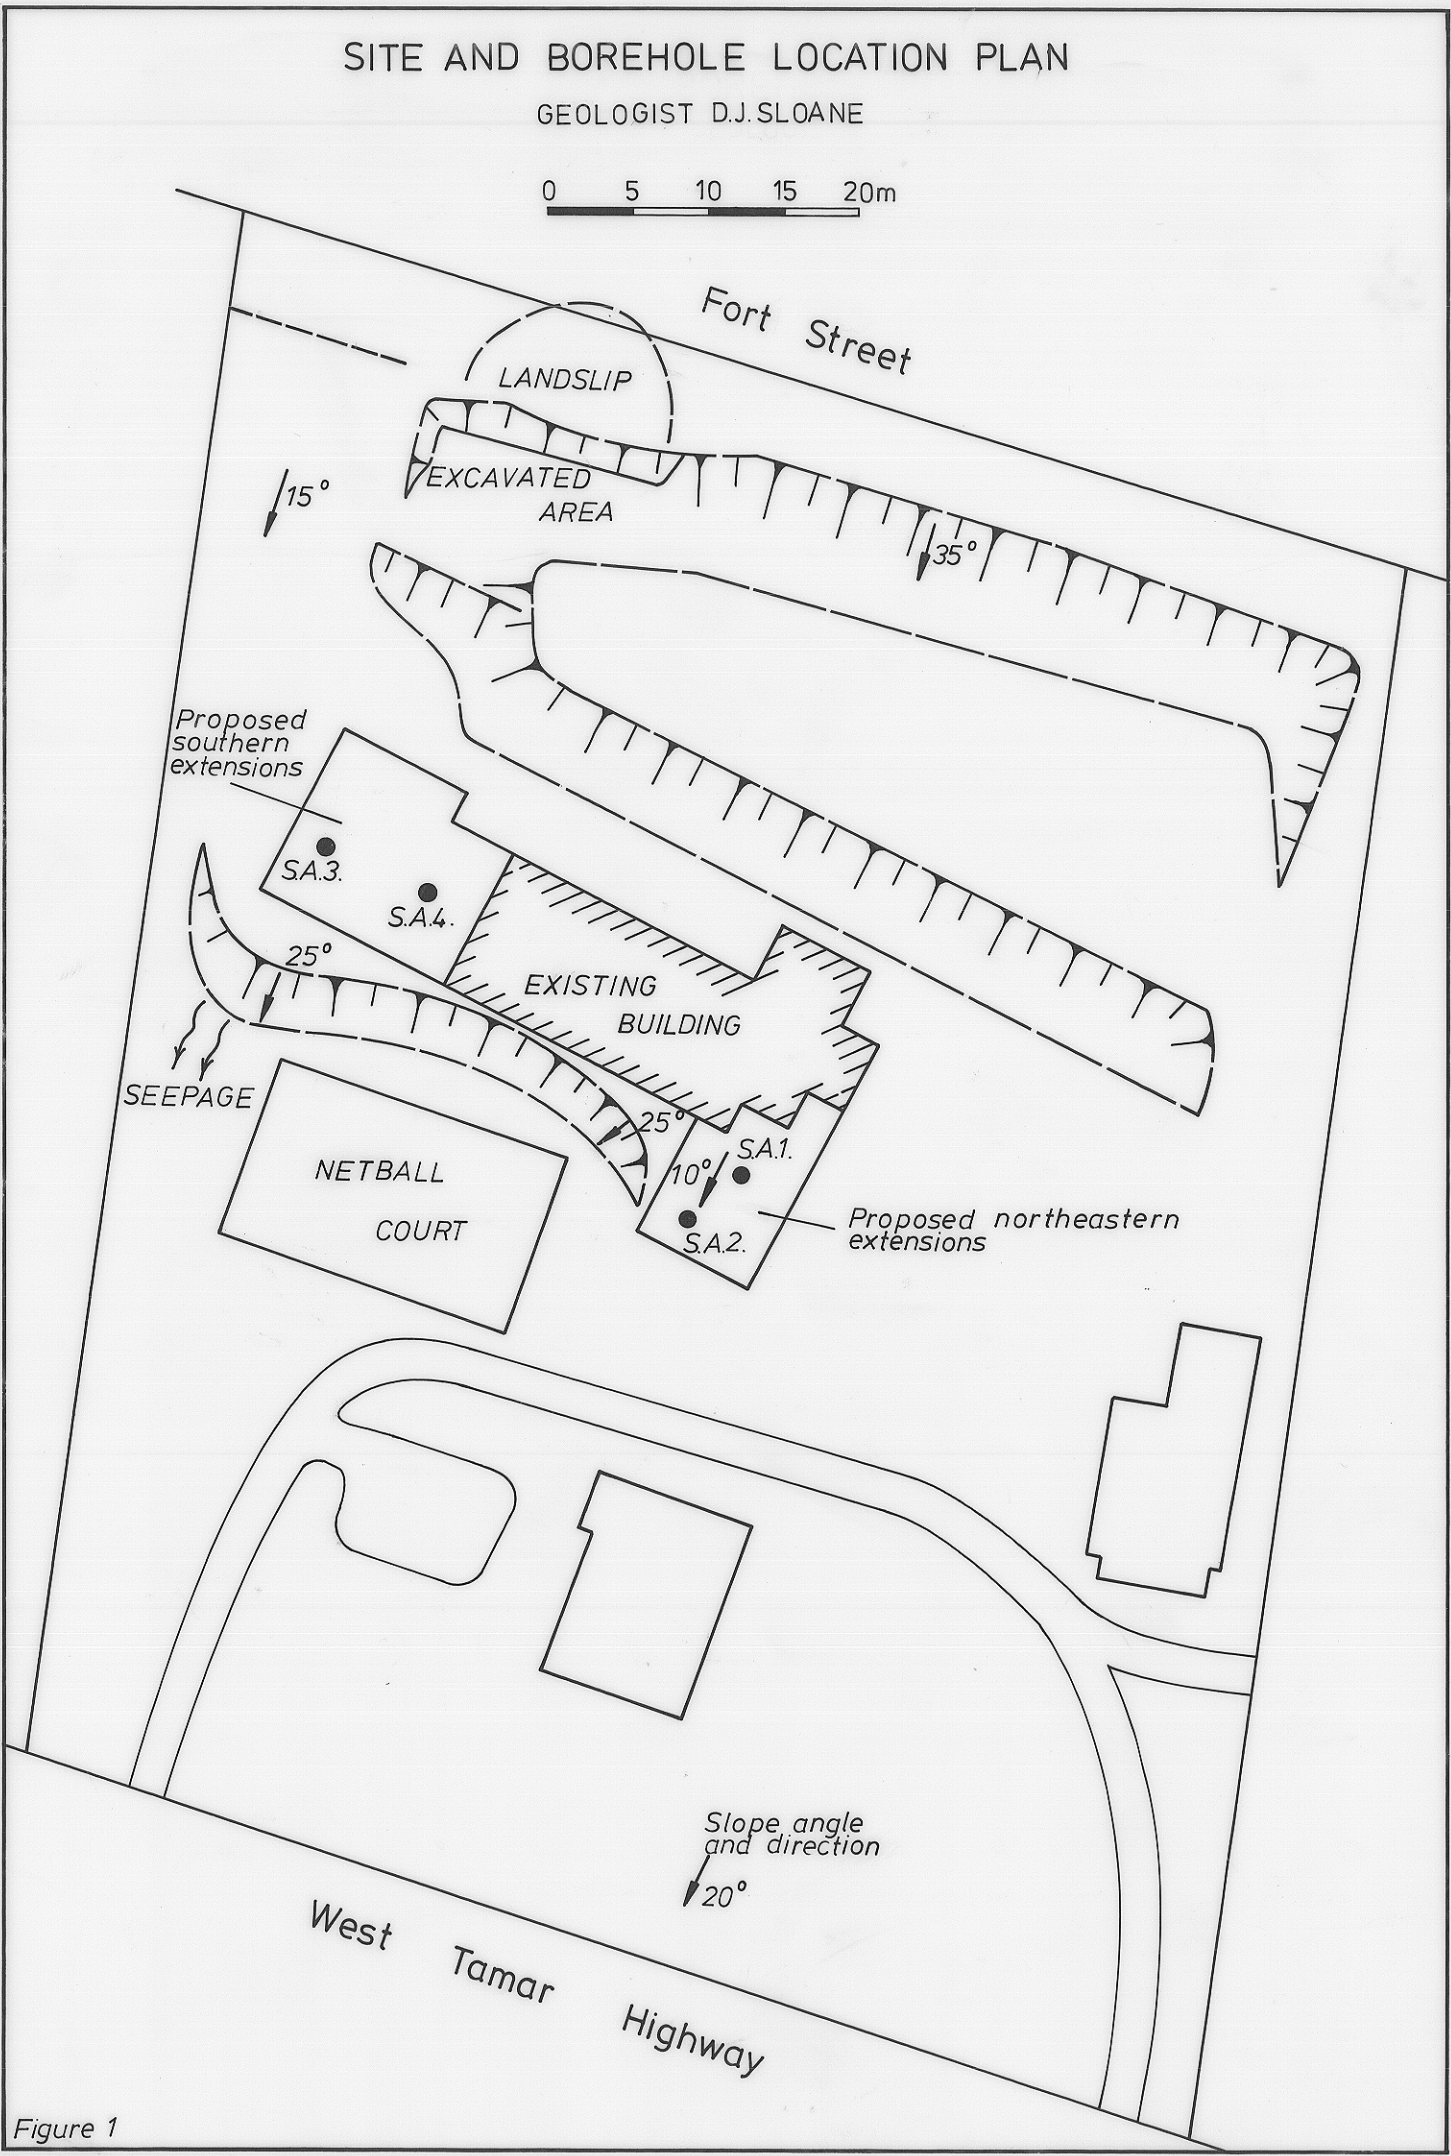

136

4580

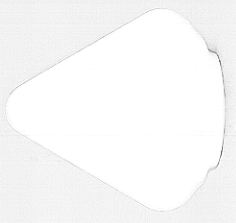
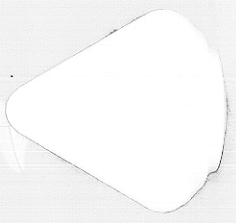
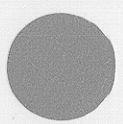


Figure 1