


5 cm

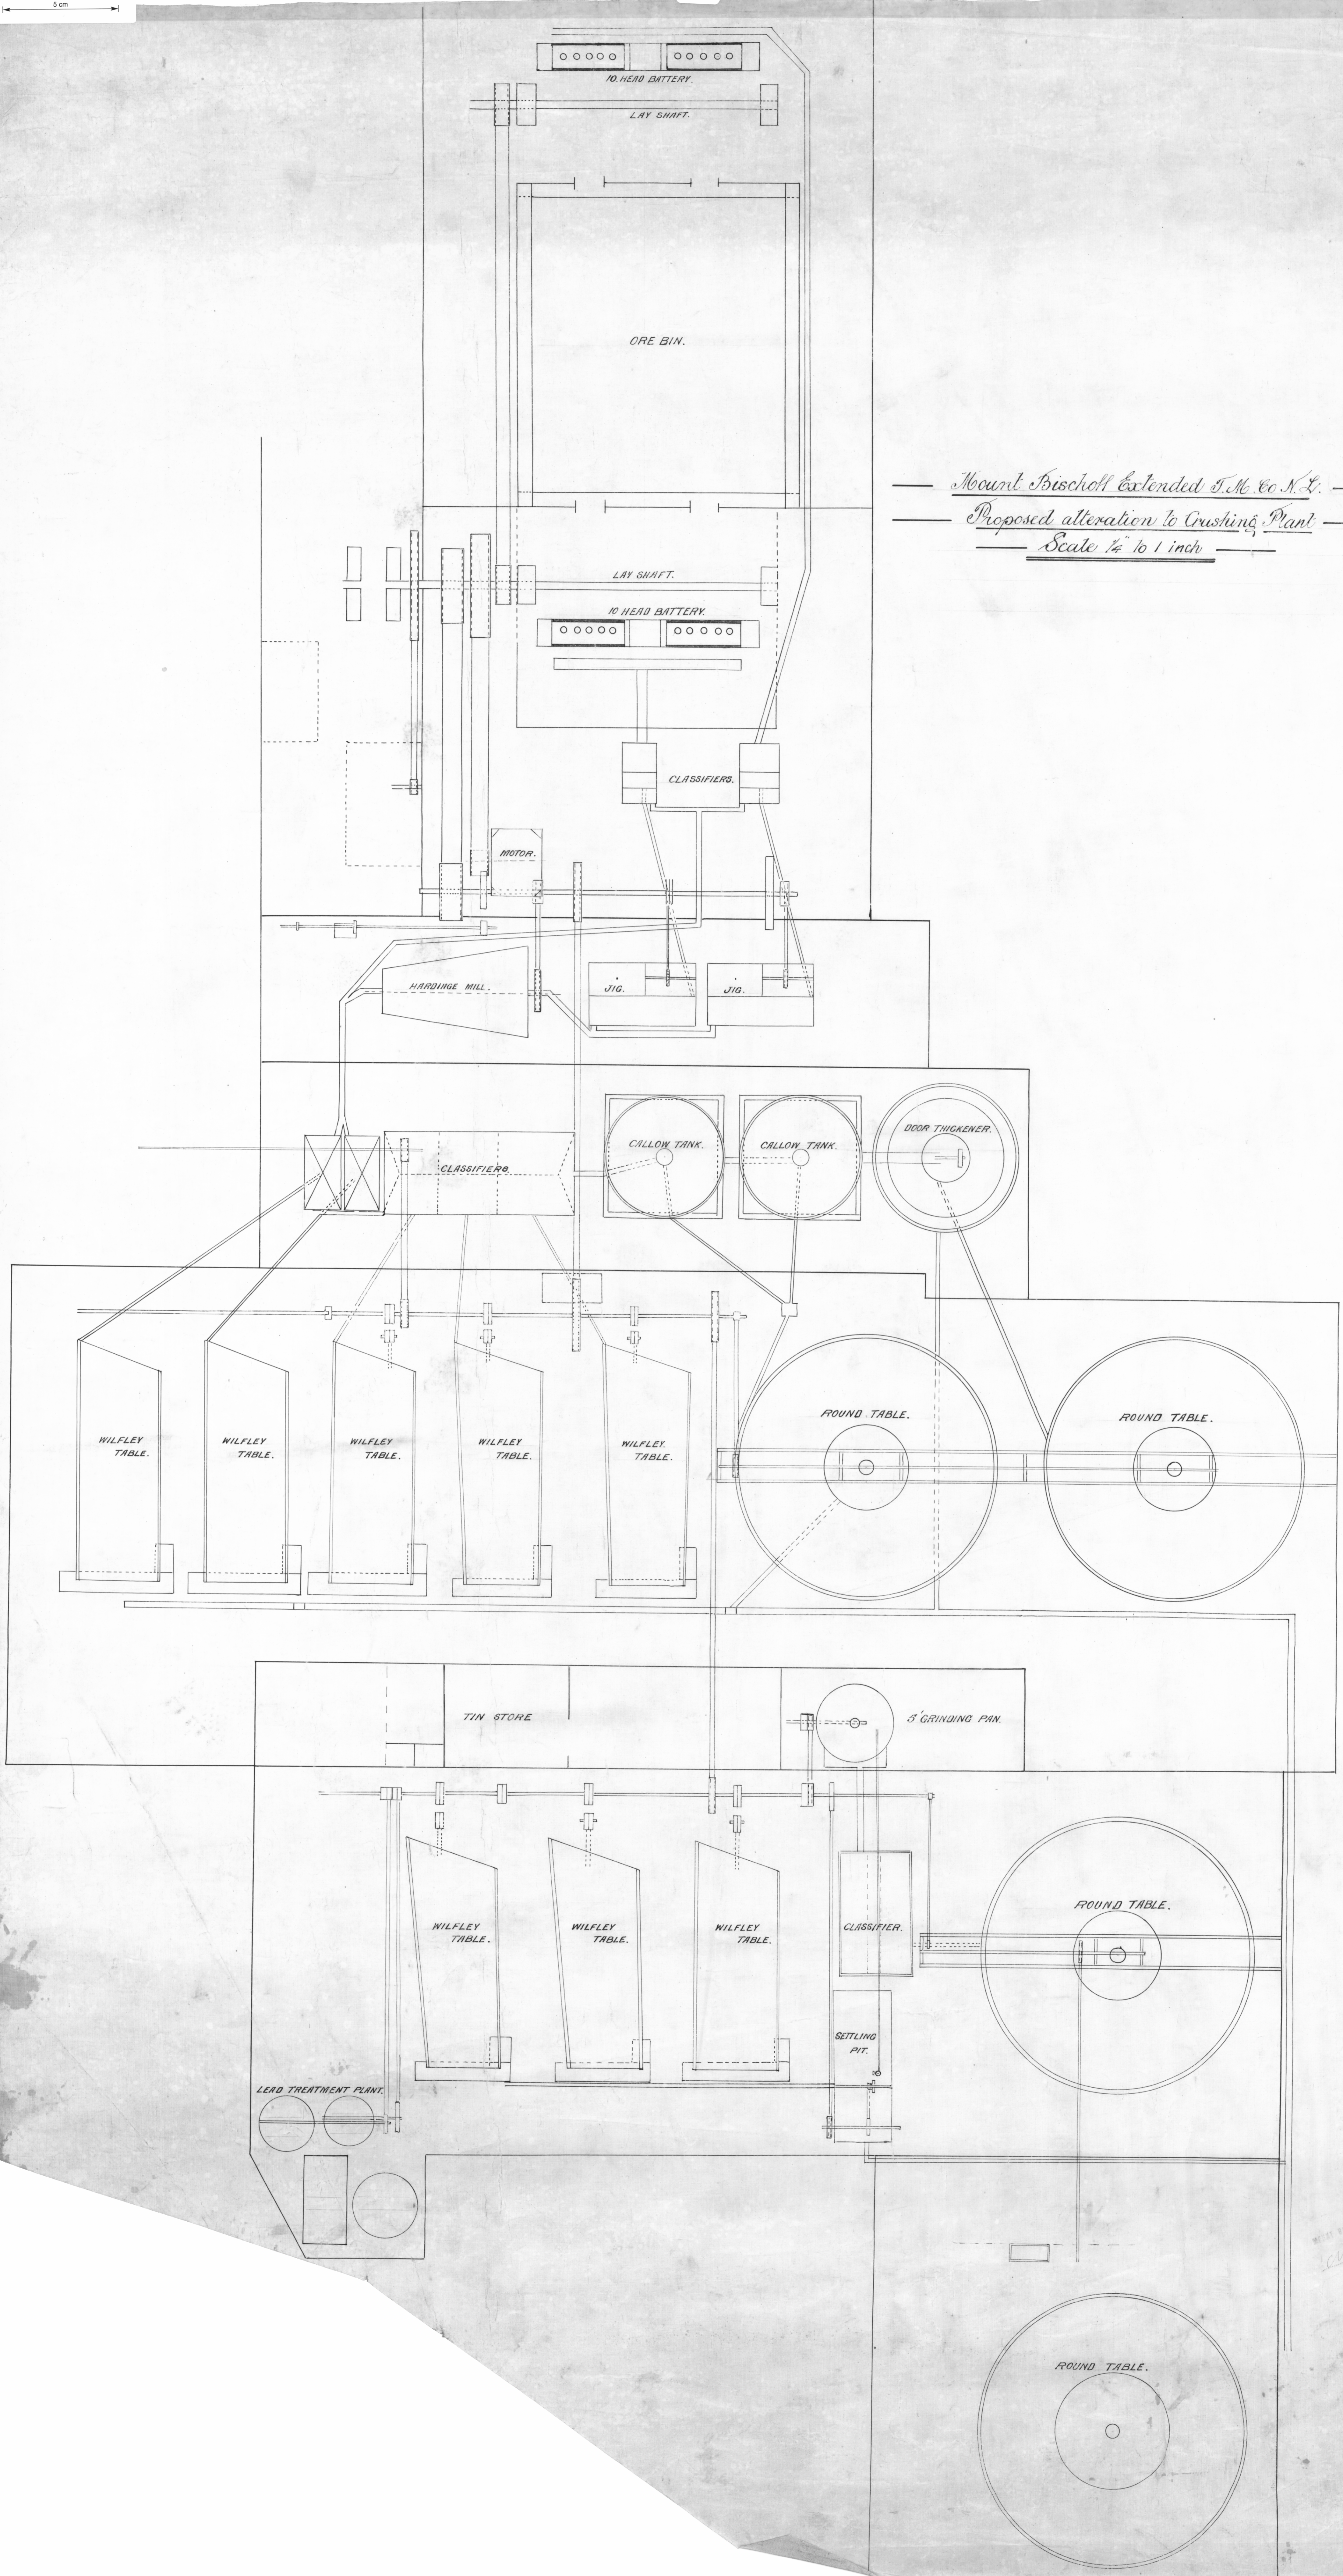

— Mount Bischoff Extended S.M. Co. N.Y. —
 — Proposed alteration to Crushing Plant —
 — Scale 1/4" to 1 inch —

W. H. ...
 W. H. ...
 ...

488/36