


5 cm

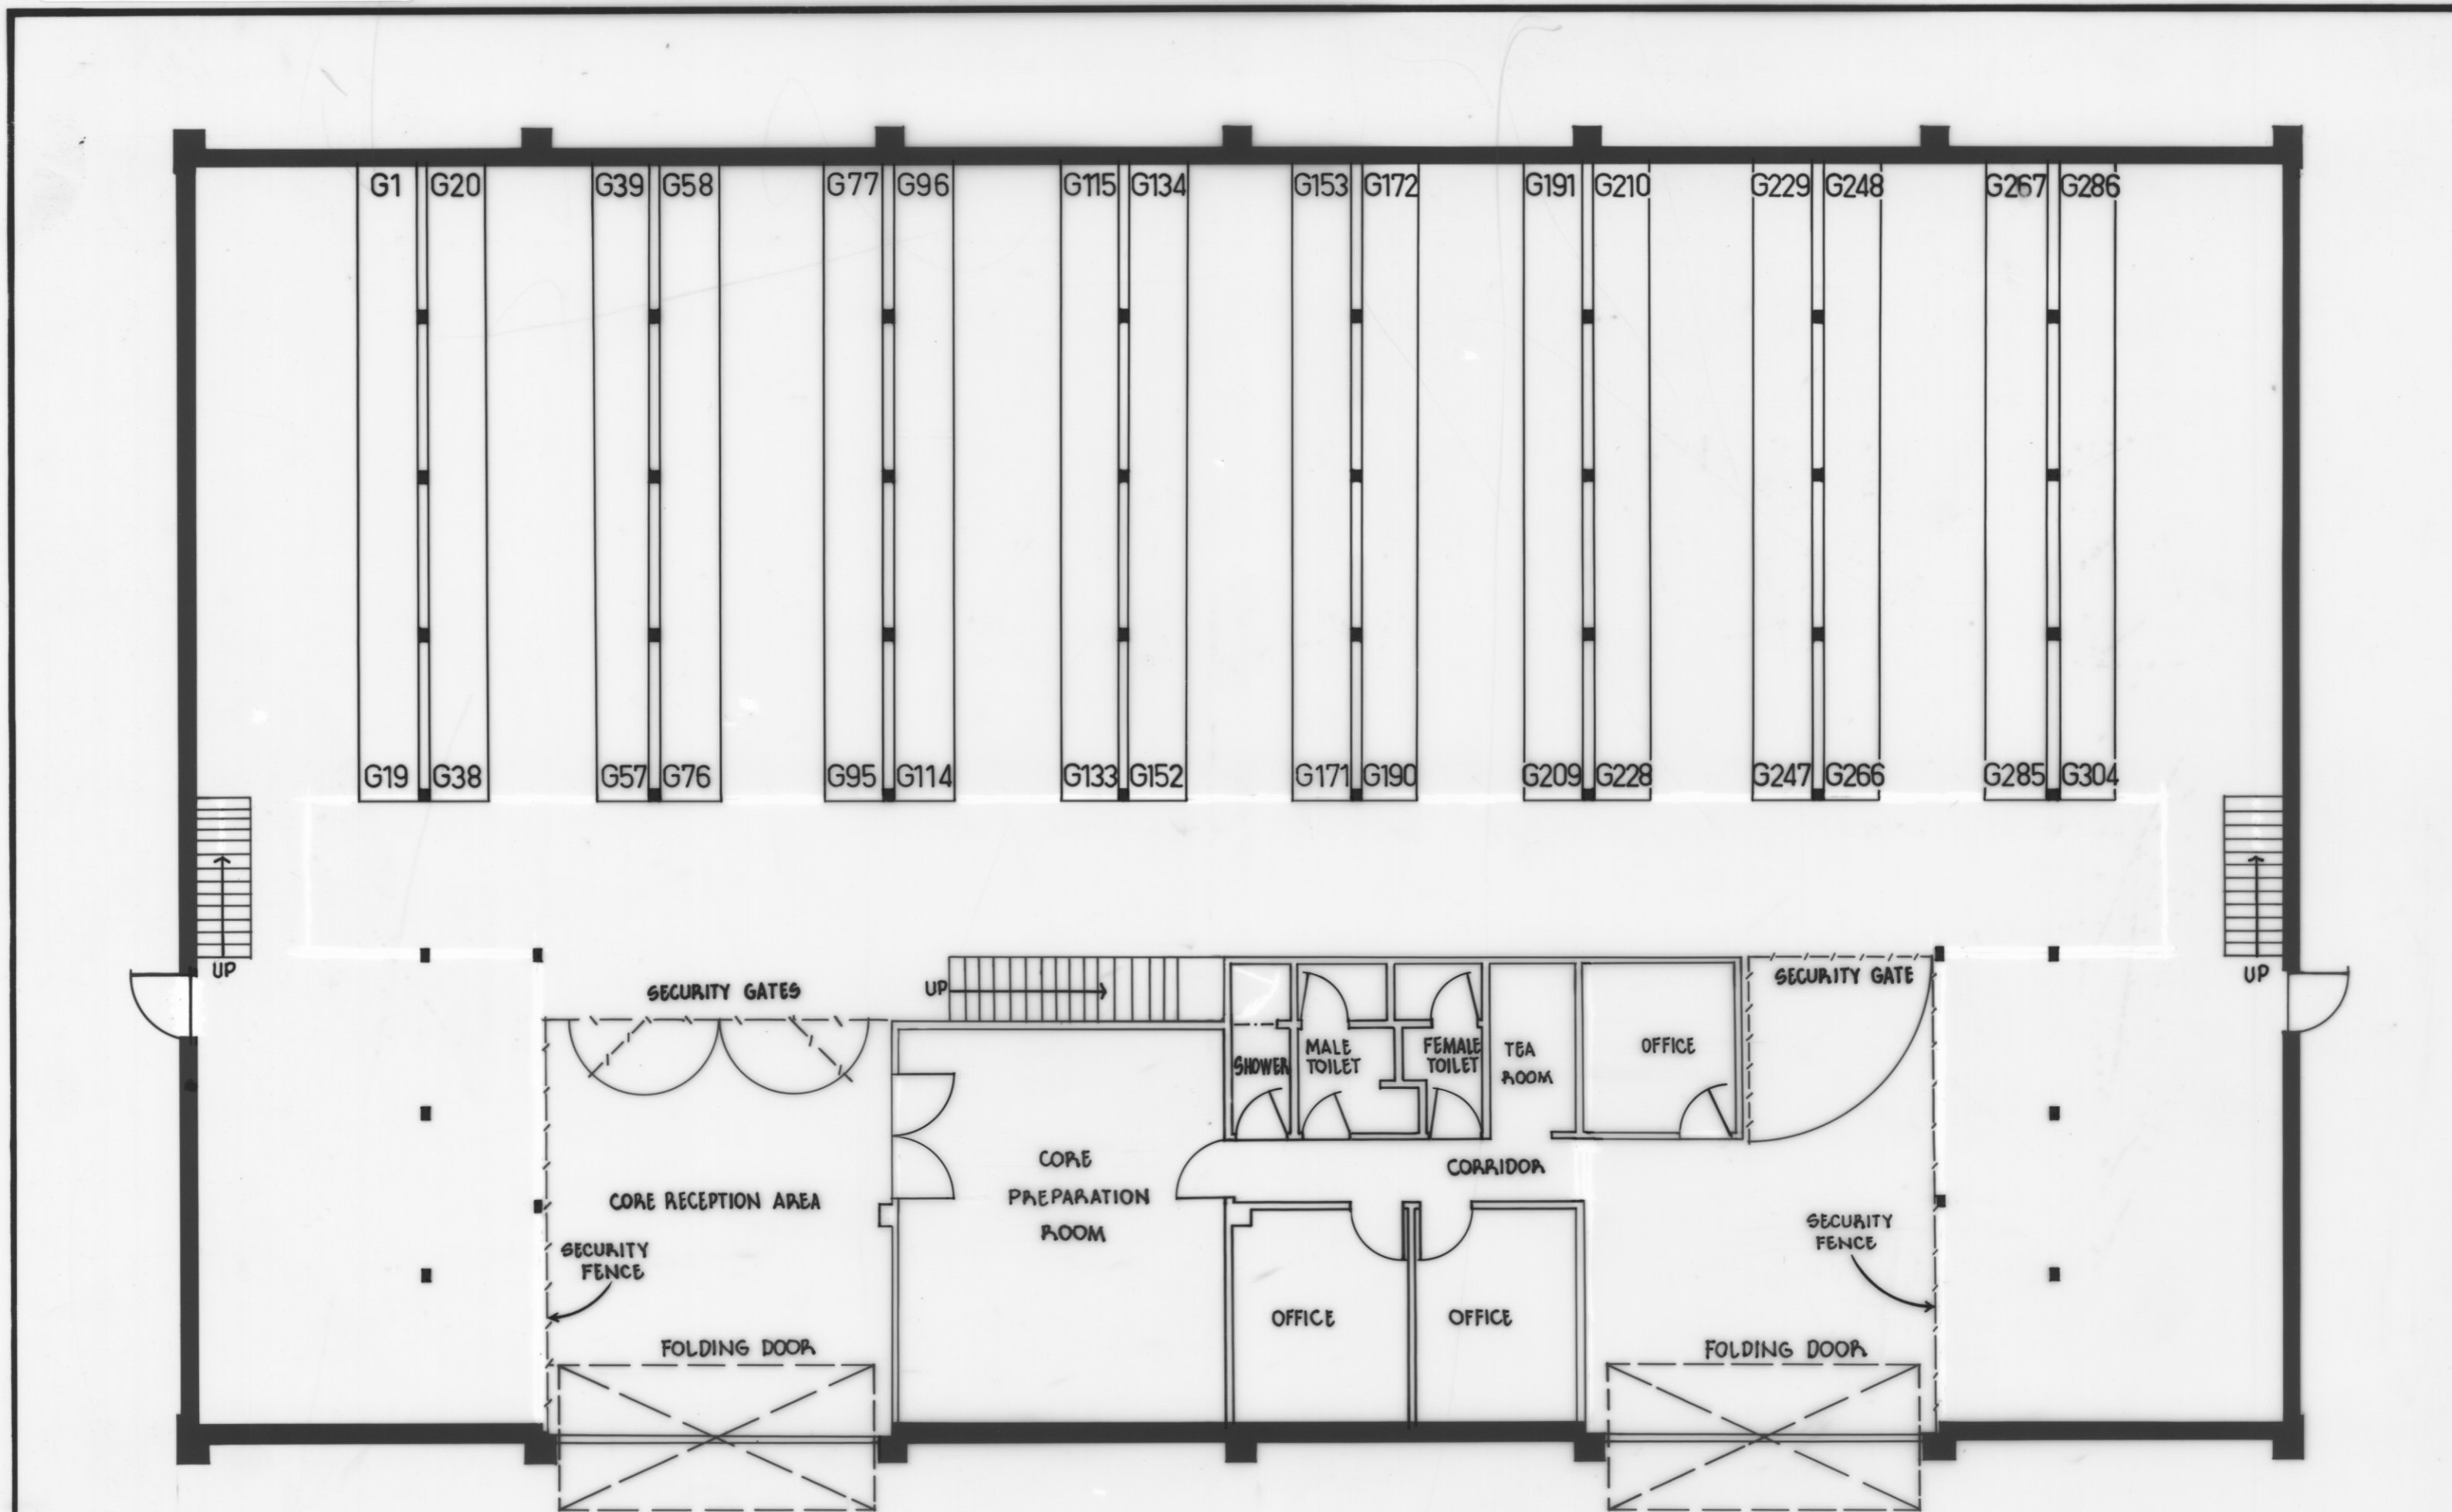

DEPARTMENT OF MINES - TASMANIA
CORE LIBRARY - MORNINGTON
GROUND FLOOR PLAN

0 1 2 3 4 5m