

3 US

790
4932

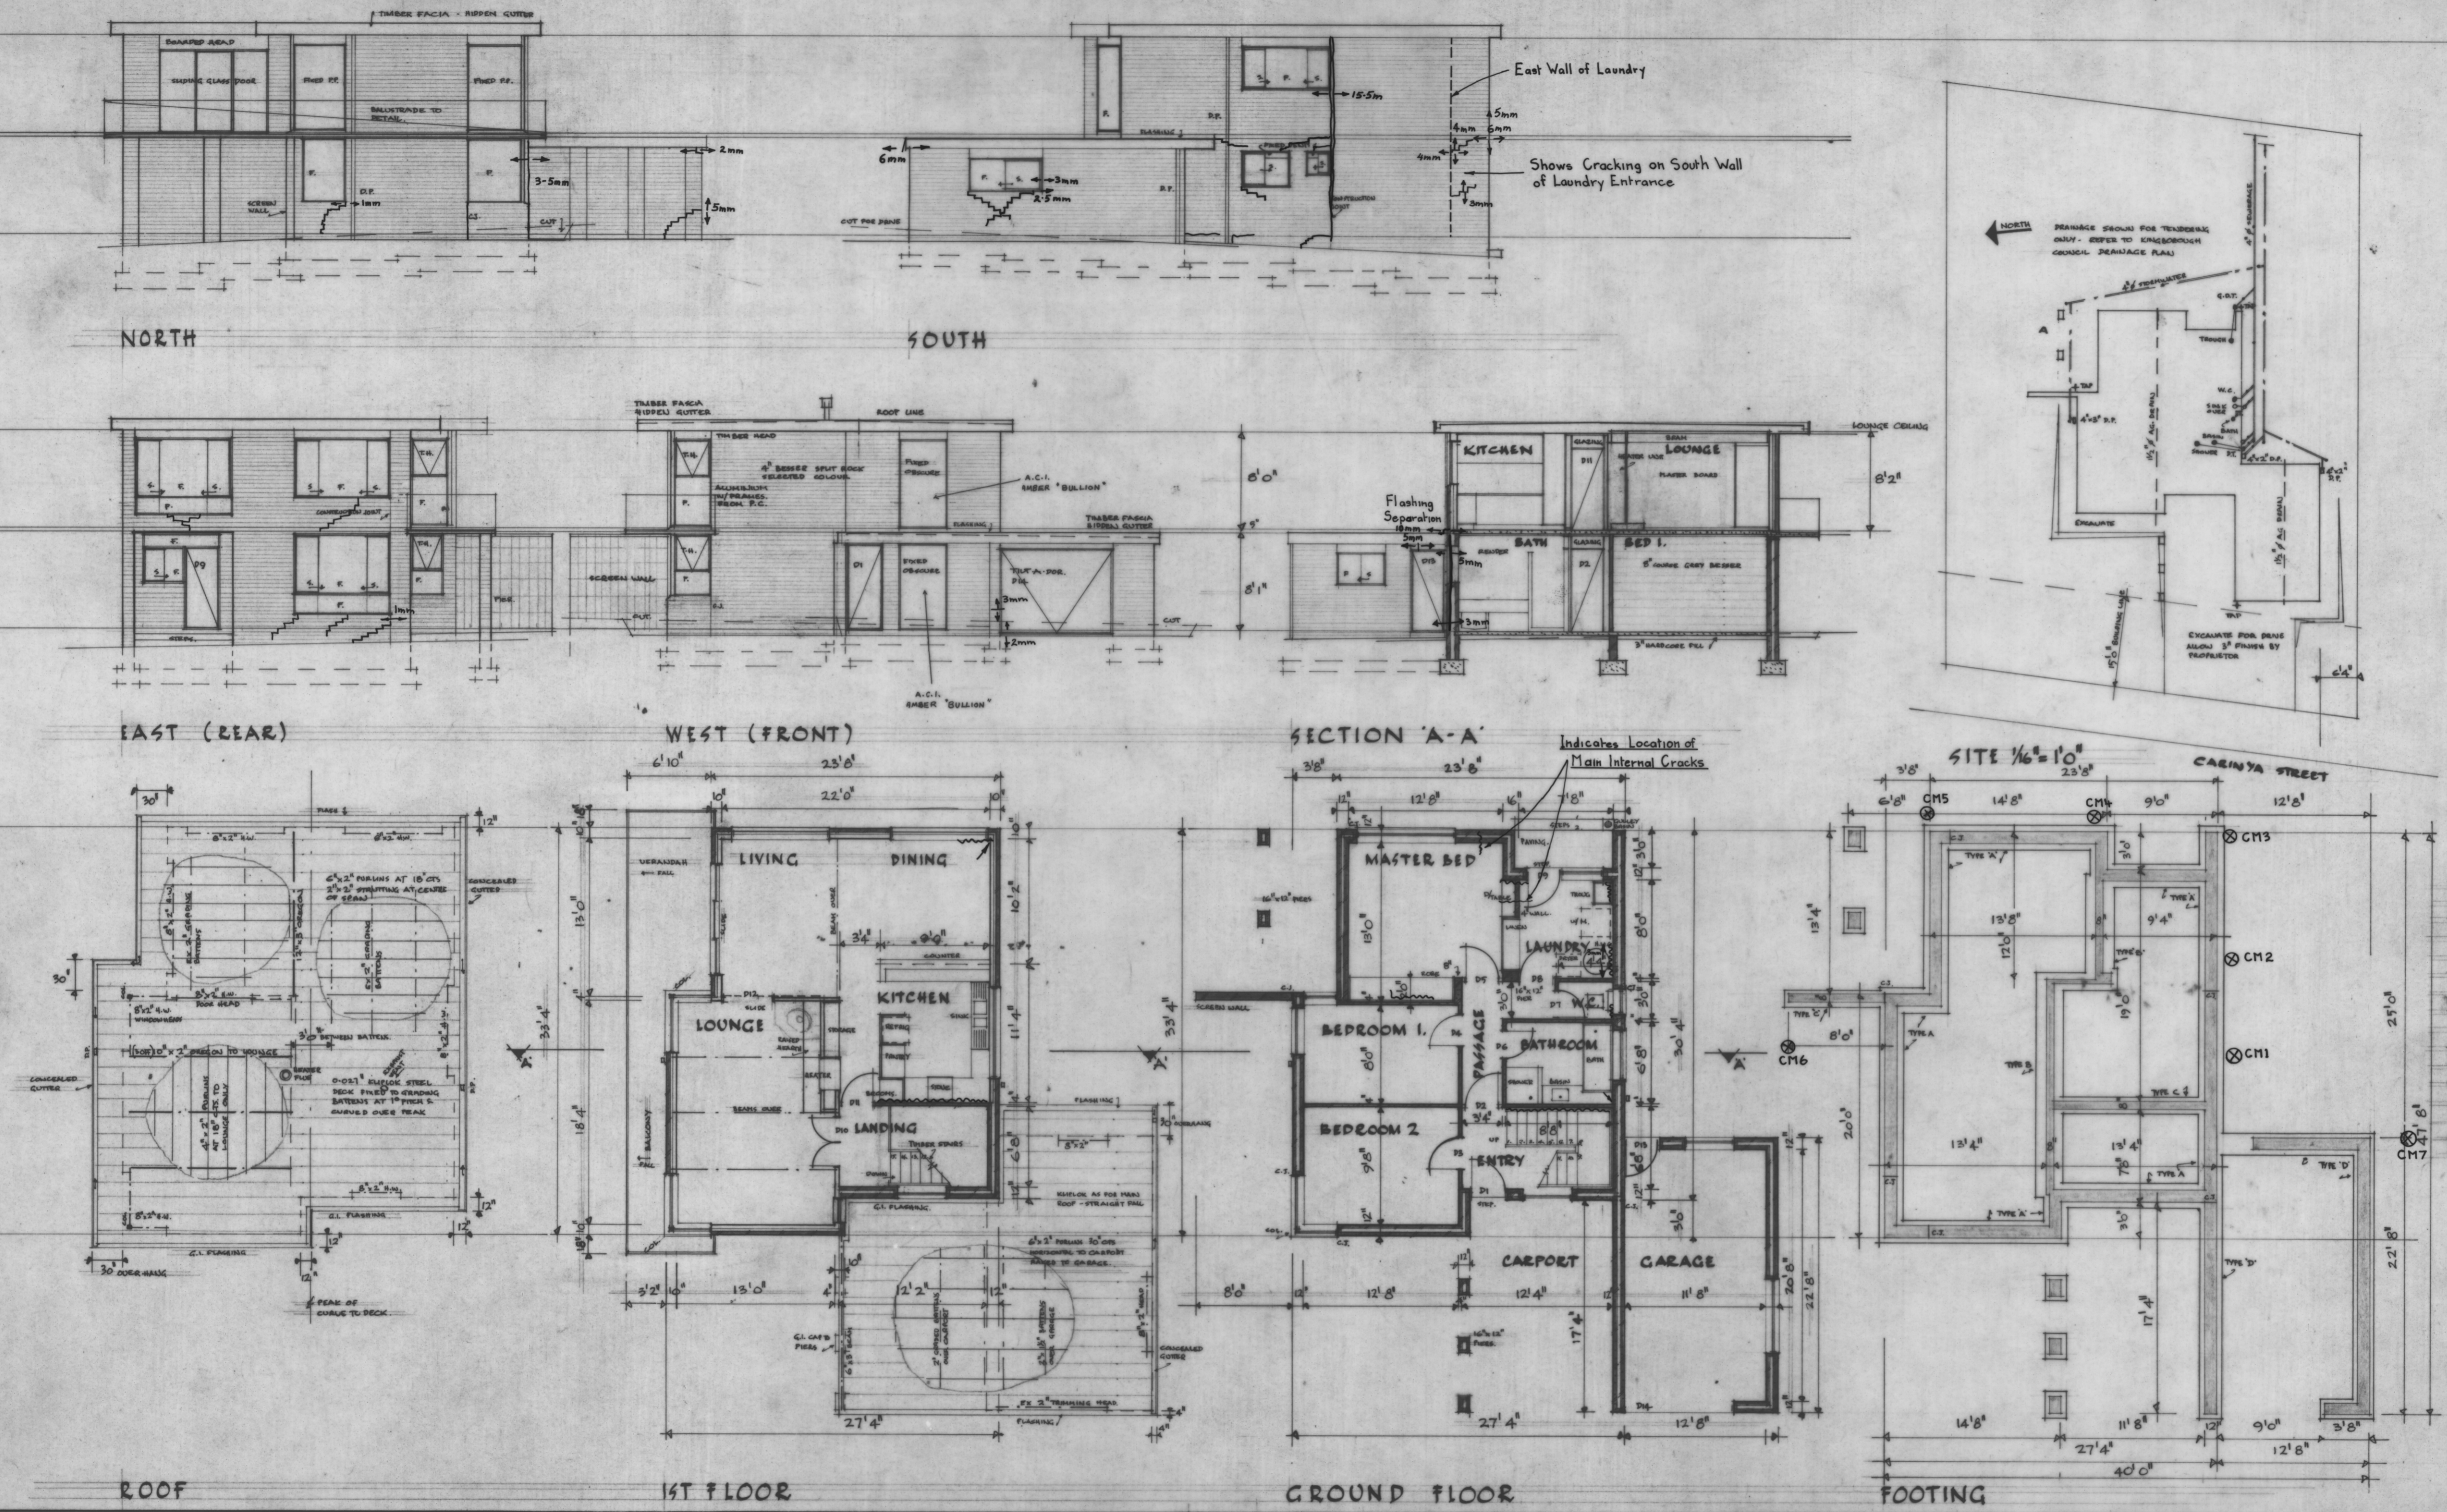


Figure 1.

<p>LIGHT SCALE WORKING DRAWING BESSER BLOCK HOUSE FOR MR. & MRS. C.A. MEECH AT LOT 167 CARINYA STREET BLACKMANS BAY TASMANIA</p>		<p>SCALE $\frac{1}{8}" = \frac{1}{4}" = 1'0"$ DRAWN D.K. DEC 1971 CHECKED M.H.S. 11-1-72 JOB NO. 4932 MO33/1</p>	<p>DAVID KELLEY F.R.I.A. A.C.I.A.</p>	<p>ARCHITECT 45 BRISBANE STREET HOBART 7000 TELEPHONE 543298</p>
--	--	--	--	---