


5 cm

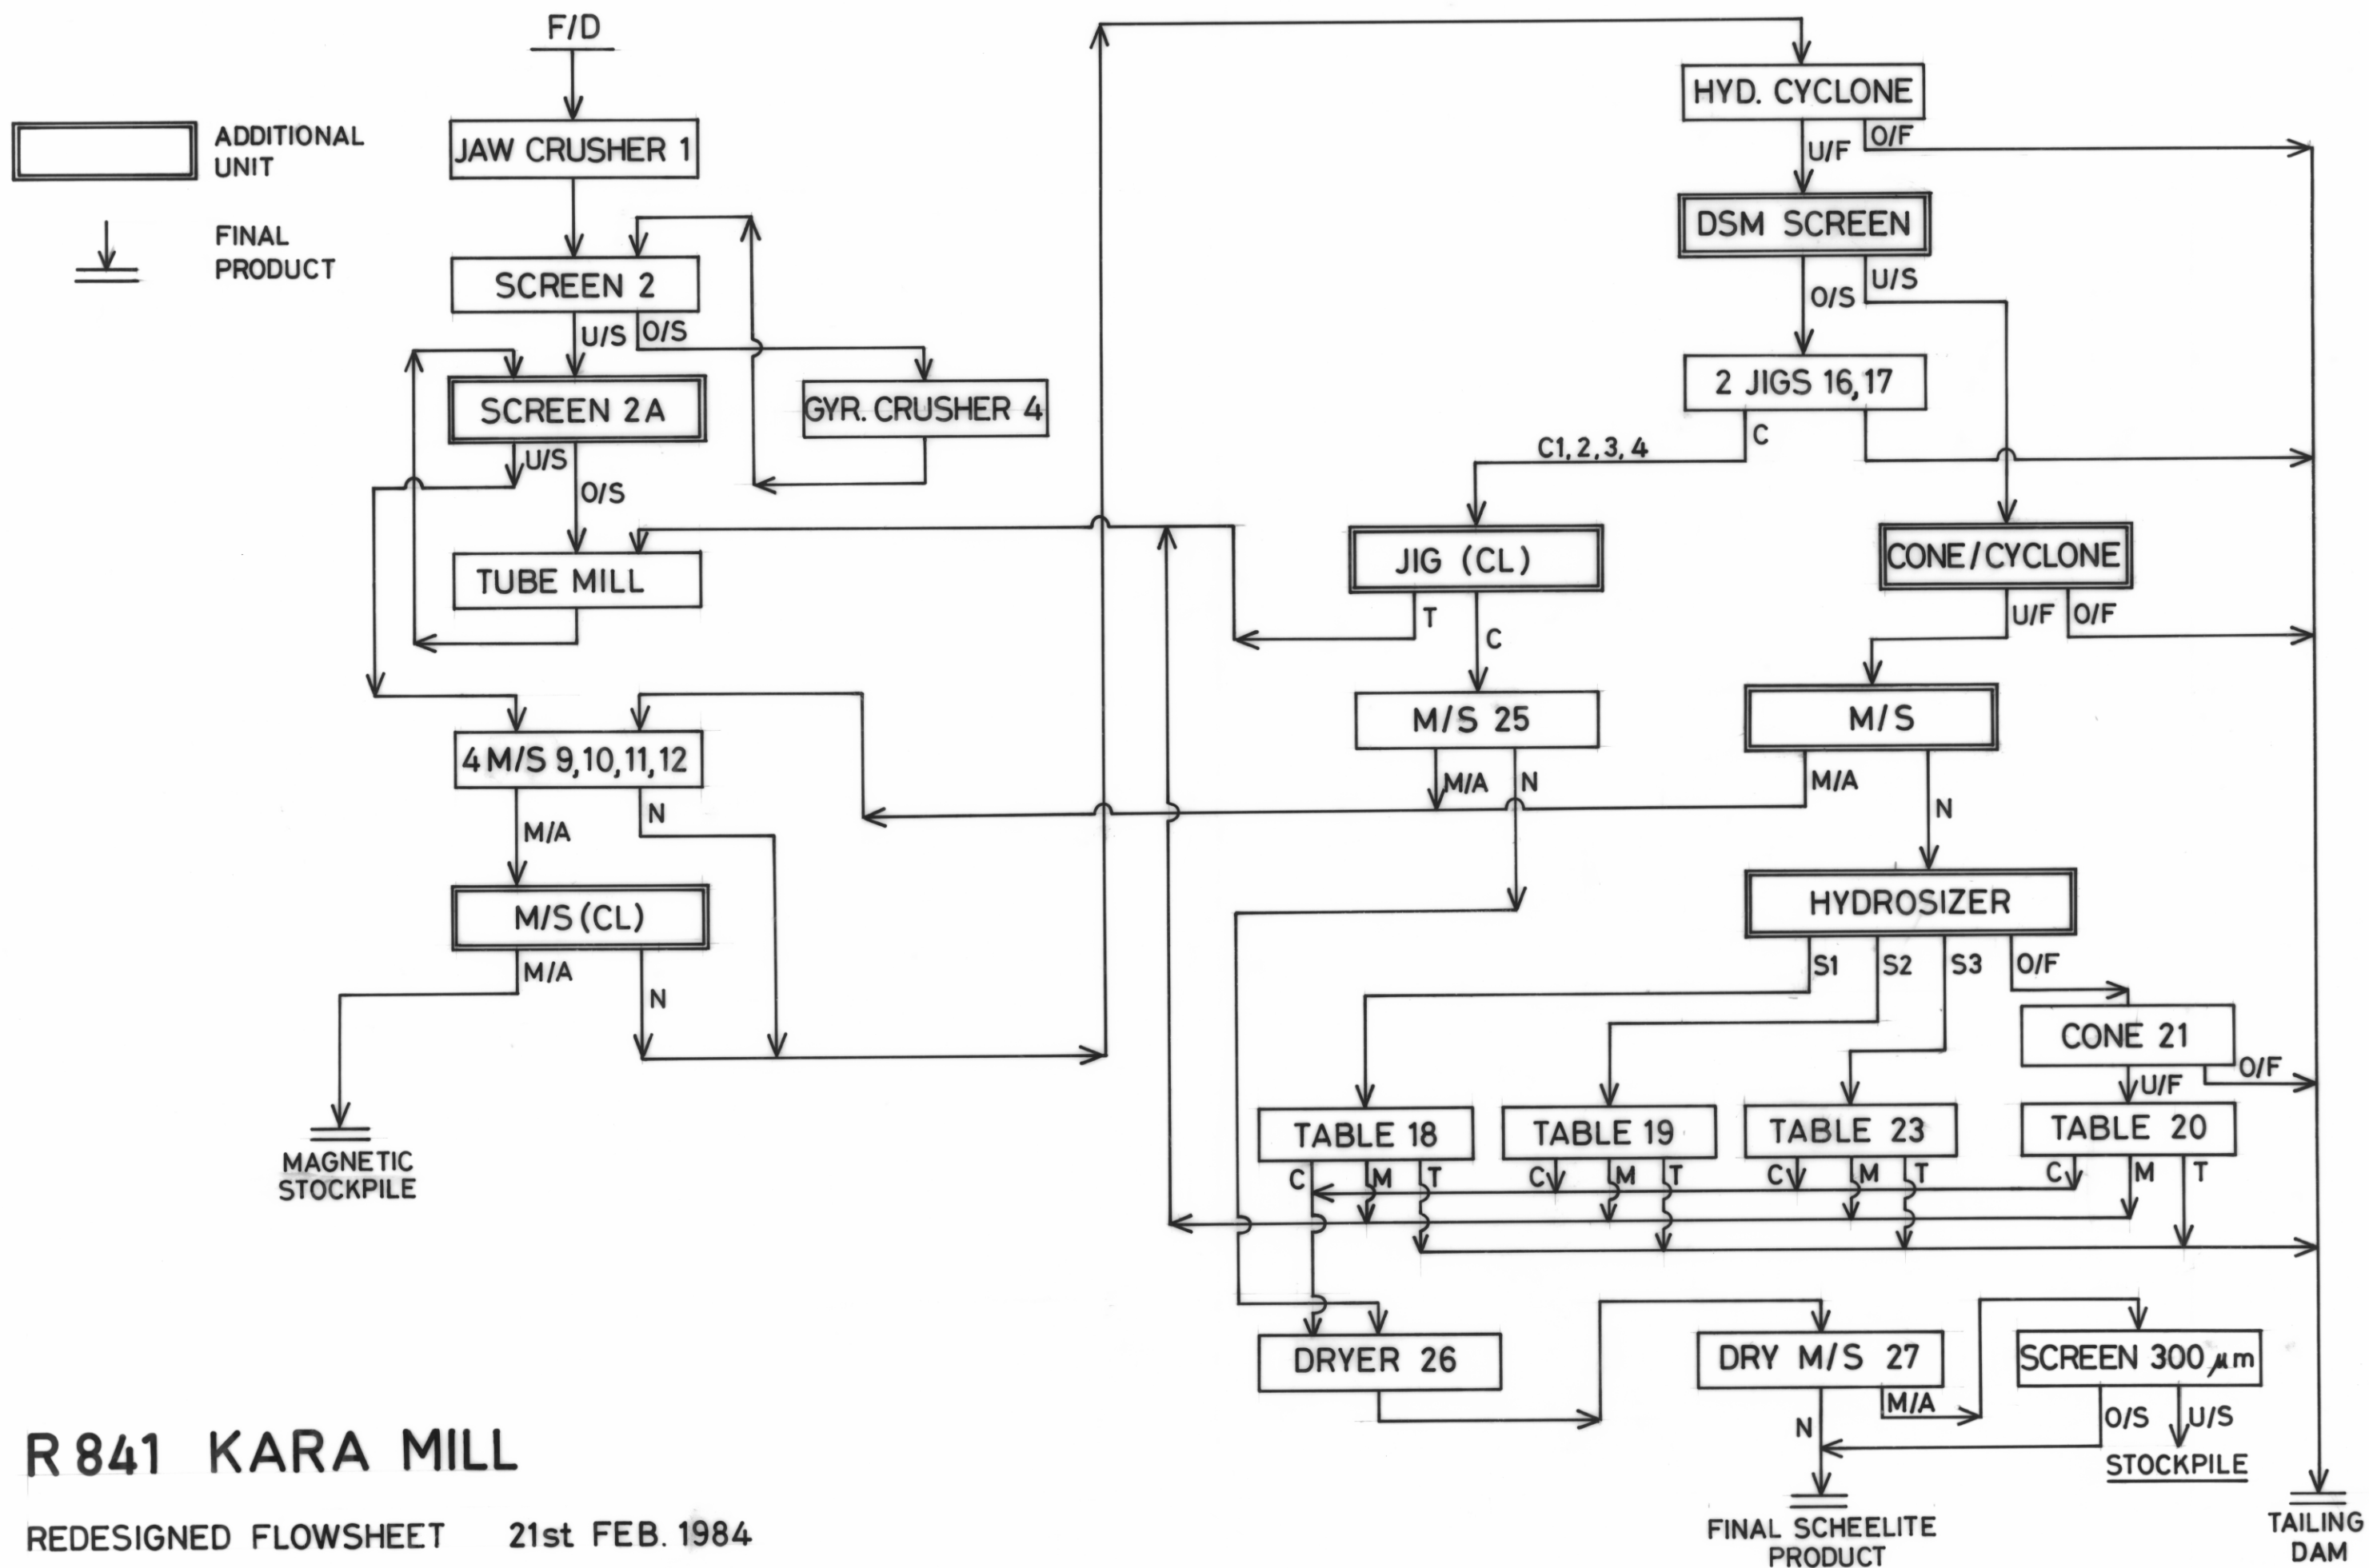

R 841 KARA MILL

REDESIGNED FLOWSHEET 21st FEB. 1984