


5078

200

5 cm

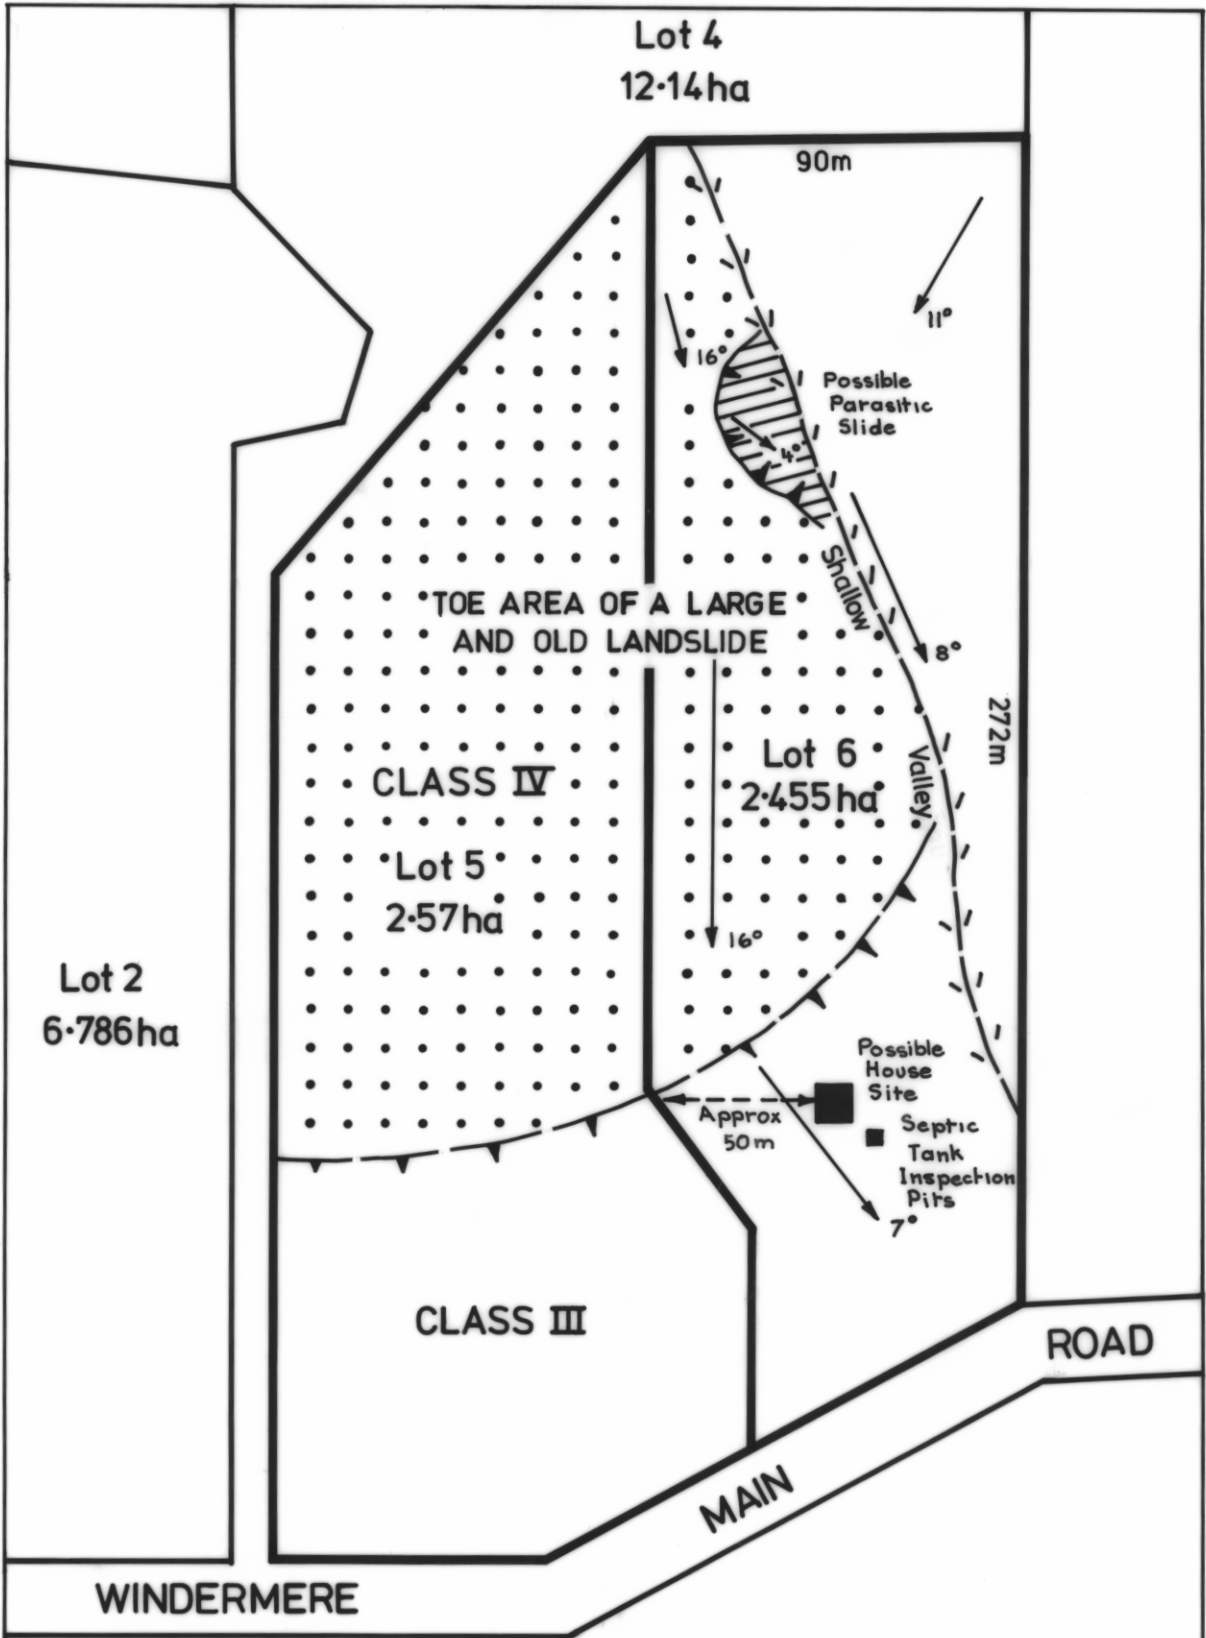

PROPOSED HOUSE SITE
Lot 6 AMBROSES SUBDIVISION
WINDERMERE

SCALE 1:15000Approx

W.R.MOORE
27- 2 - 85