


5118

278

5 cm

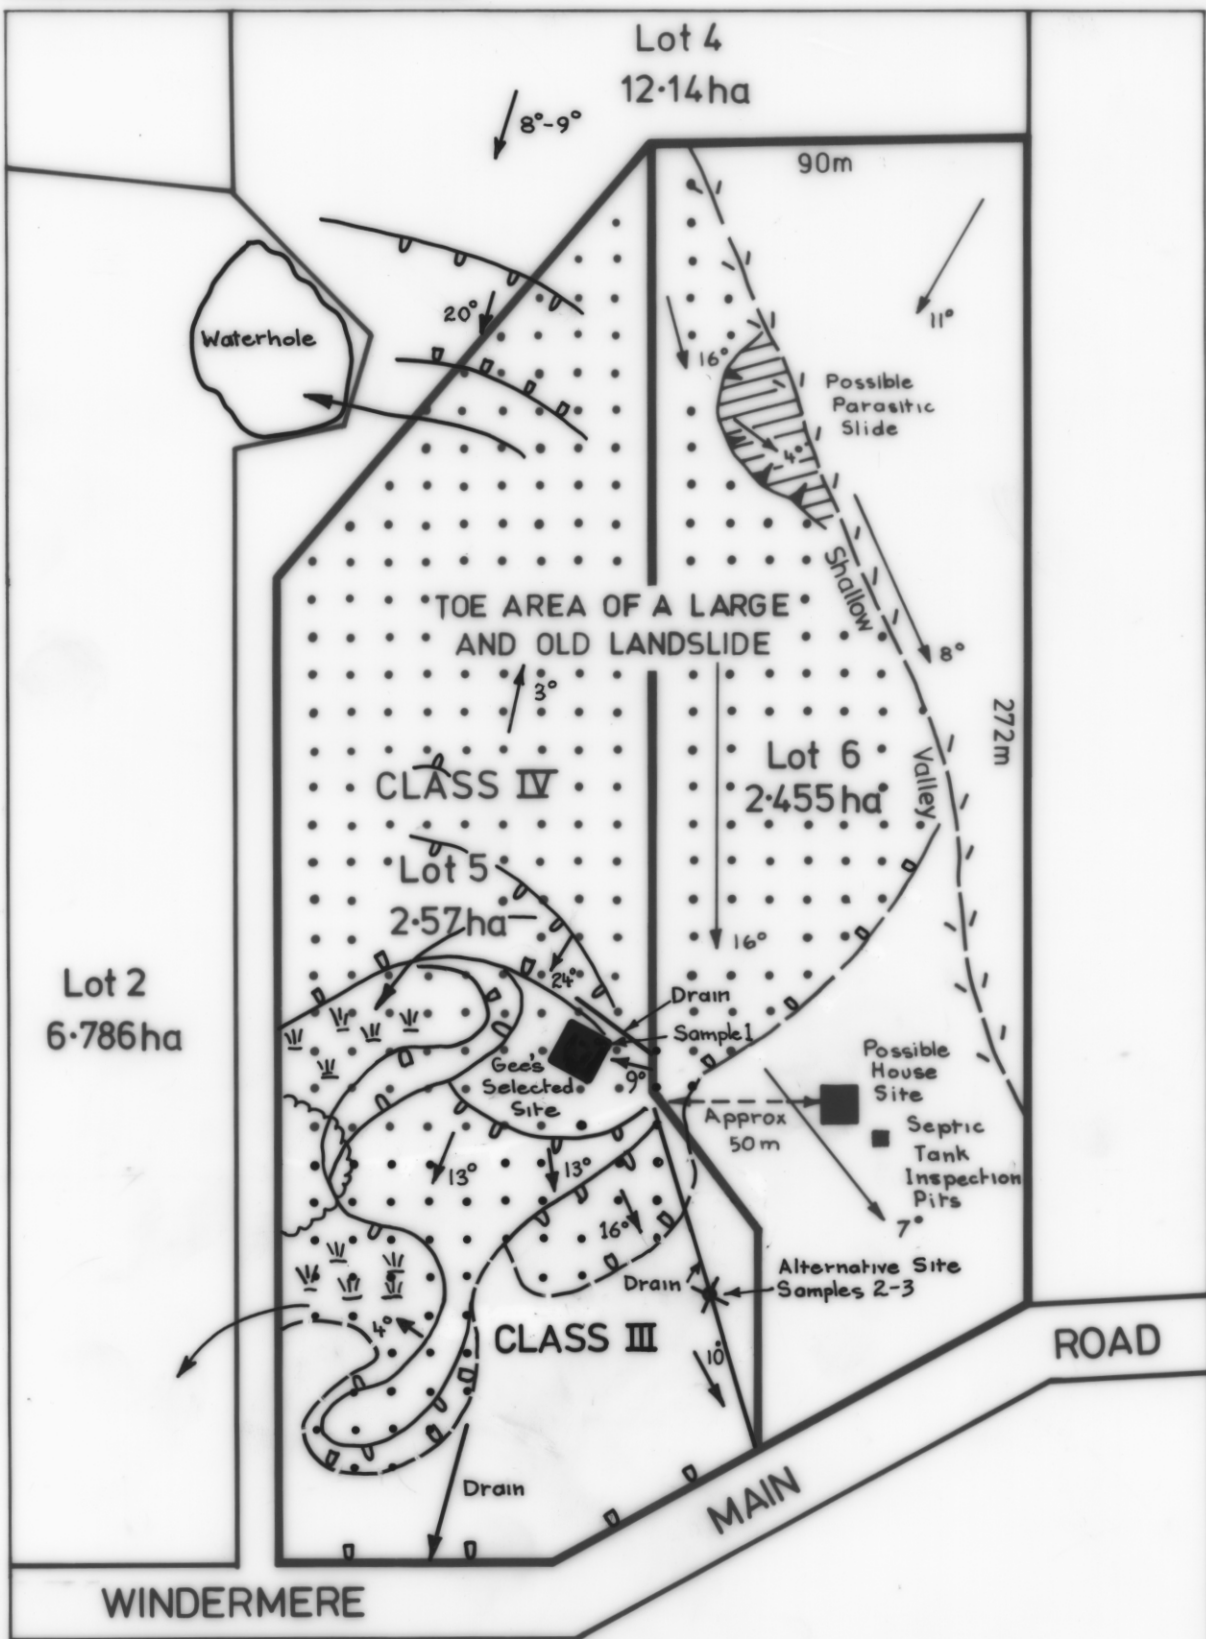

PROPOSED HOUSE SITE
 Lot 5 AMBROSES SUBDIVISION
 WINDERMERE

SCALE 1:15000 Approx

A. TELFER
JUNE 85