


5 cm

9

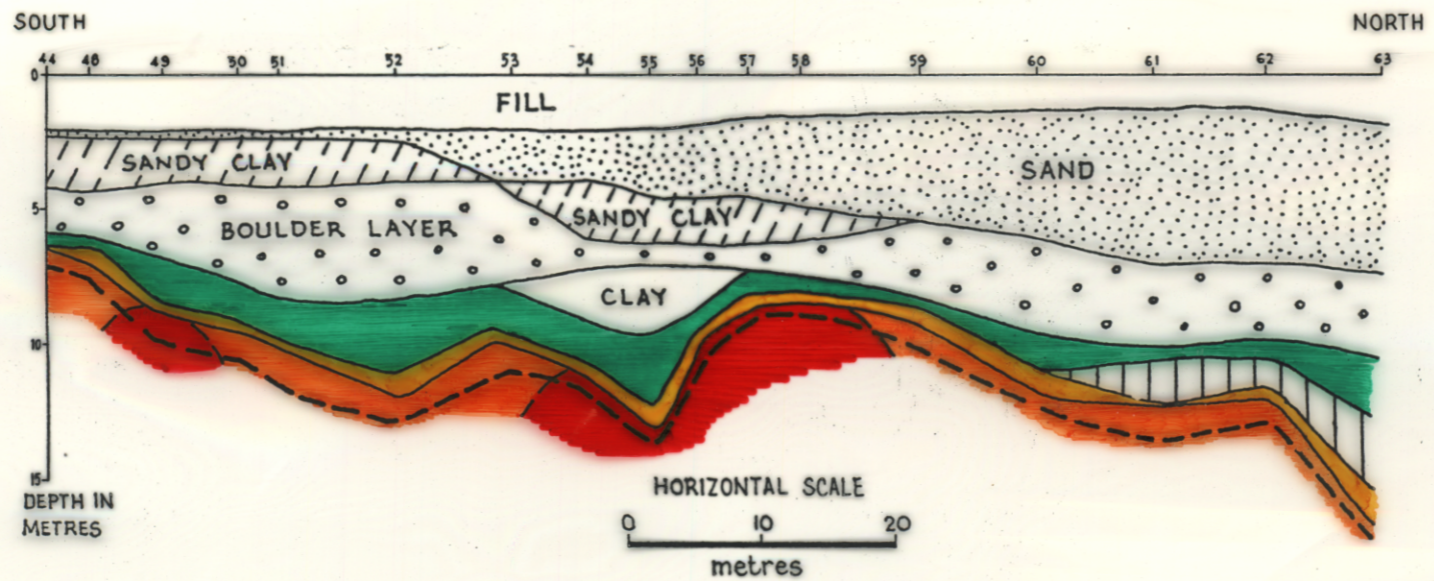

- HIGHLY WEATHERED DOLERITE
- VARIABLY WEATHERED - ALTERED SEAMS
- MODERATELY WEATHERED DOLERITE
- SLIGHTLY WEATHERED DOLERITE
- FRESH DOLERITE
- PILE BASE

VERTICAL EXAGGERATION X2

HOBART INTERNATIONAL HOTEL  
TYPICAL N-S PROFILE ACROSS SITE

HOBART INTERNATIONAL HOTEL - PILE CONSTRUCTION SITE PROFILE

5146J

356

J