


LONGITUDINAL PROJECTION

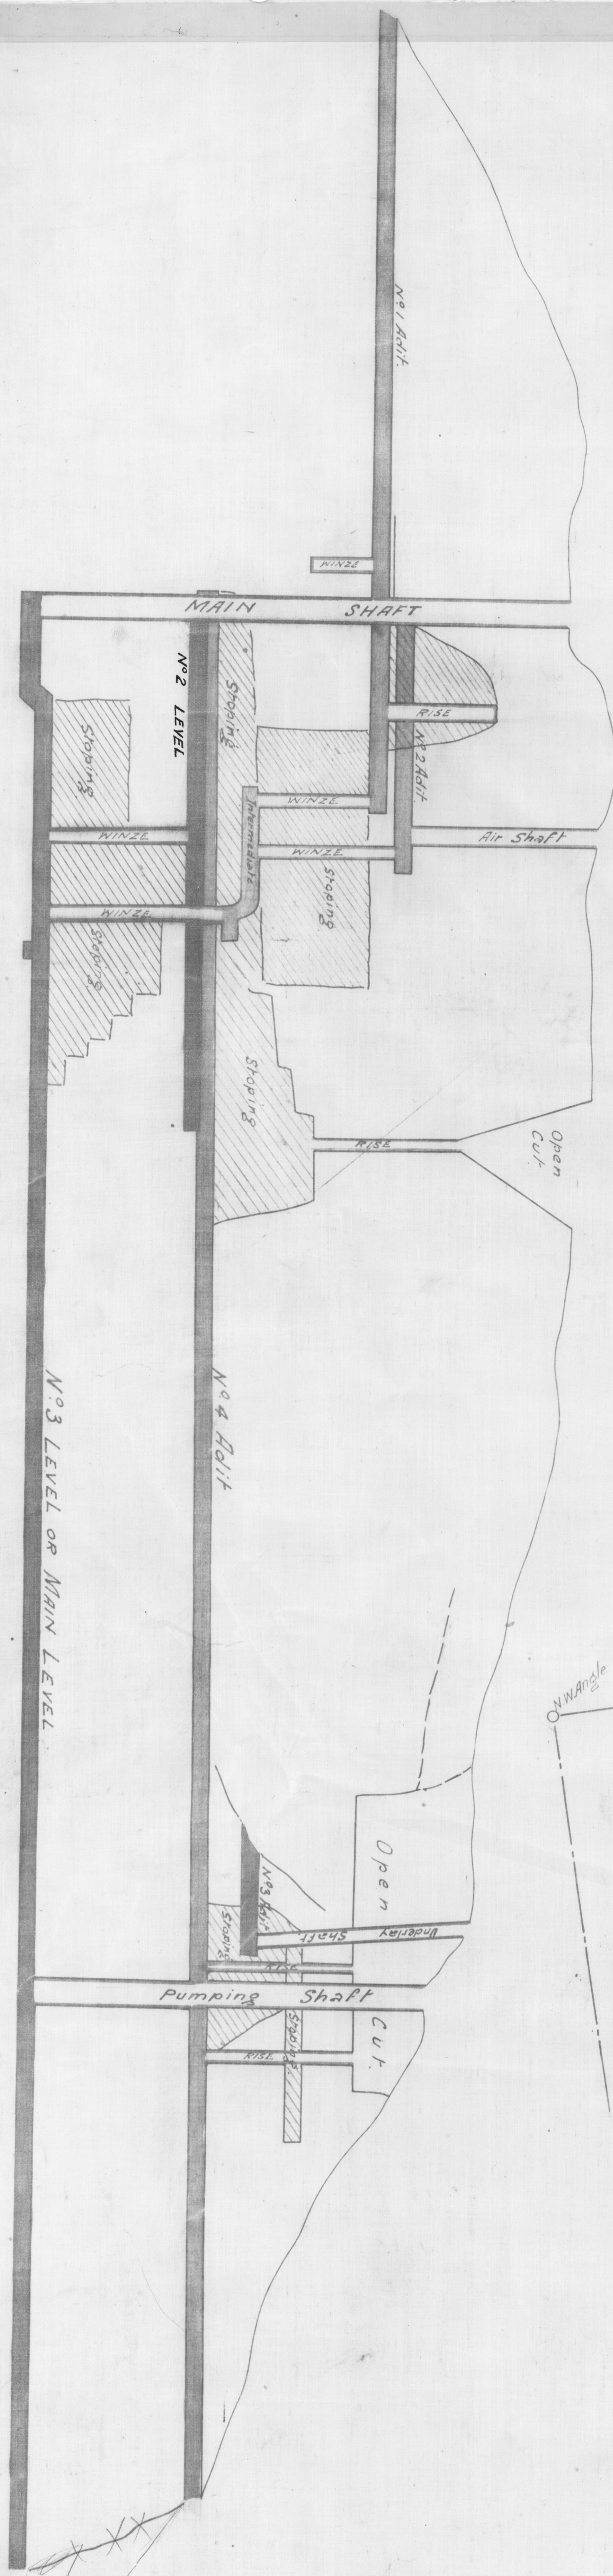


N.W.C.P. 10411 M

N.W. Angle 1386 M

N.W. Angle 521 M

N.W. Angle 191 M

1386 M

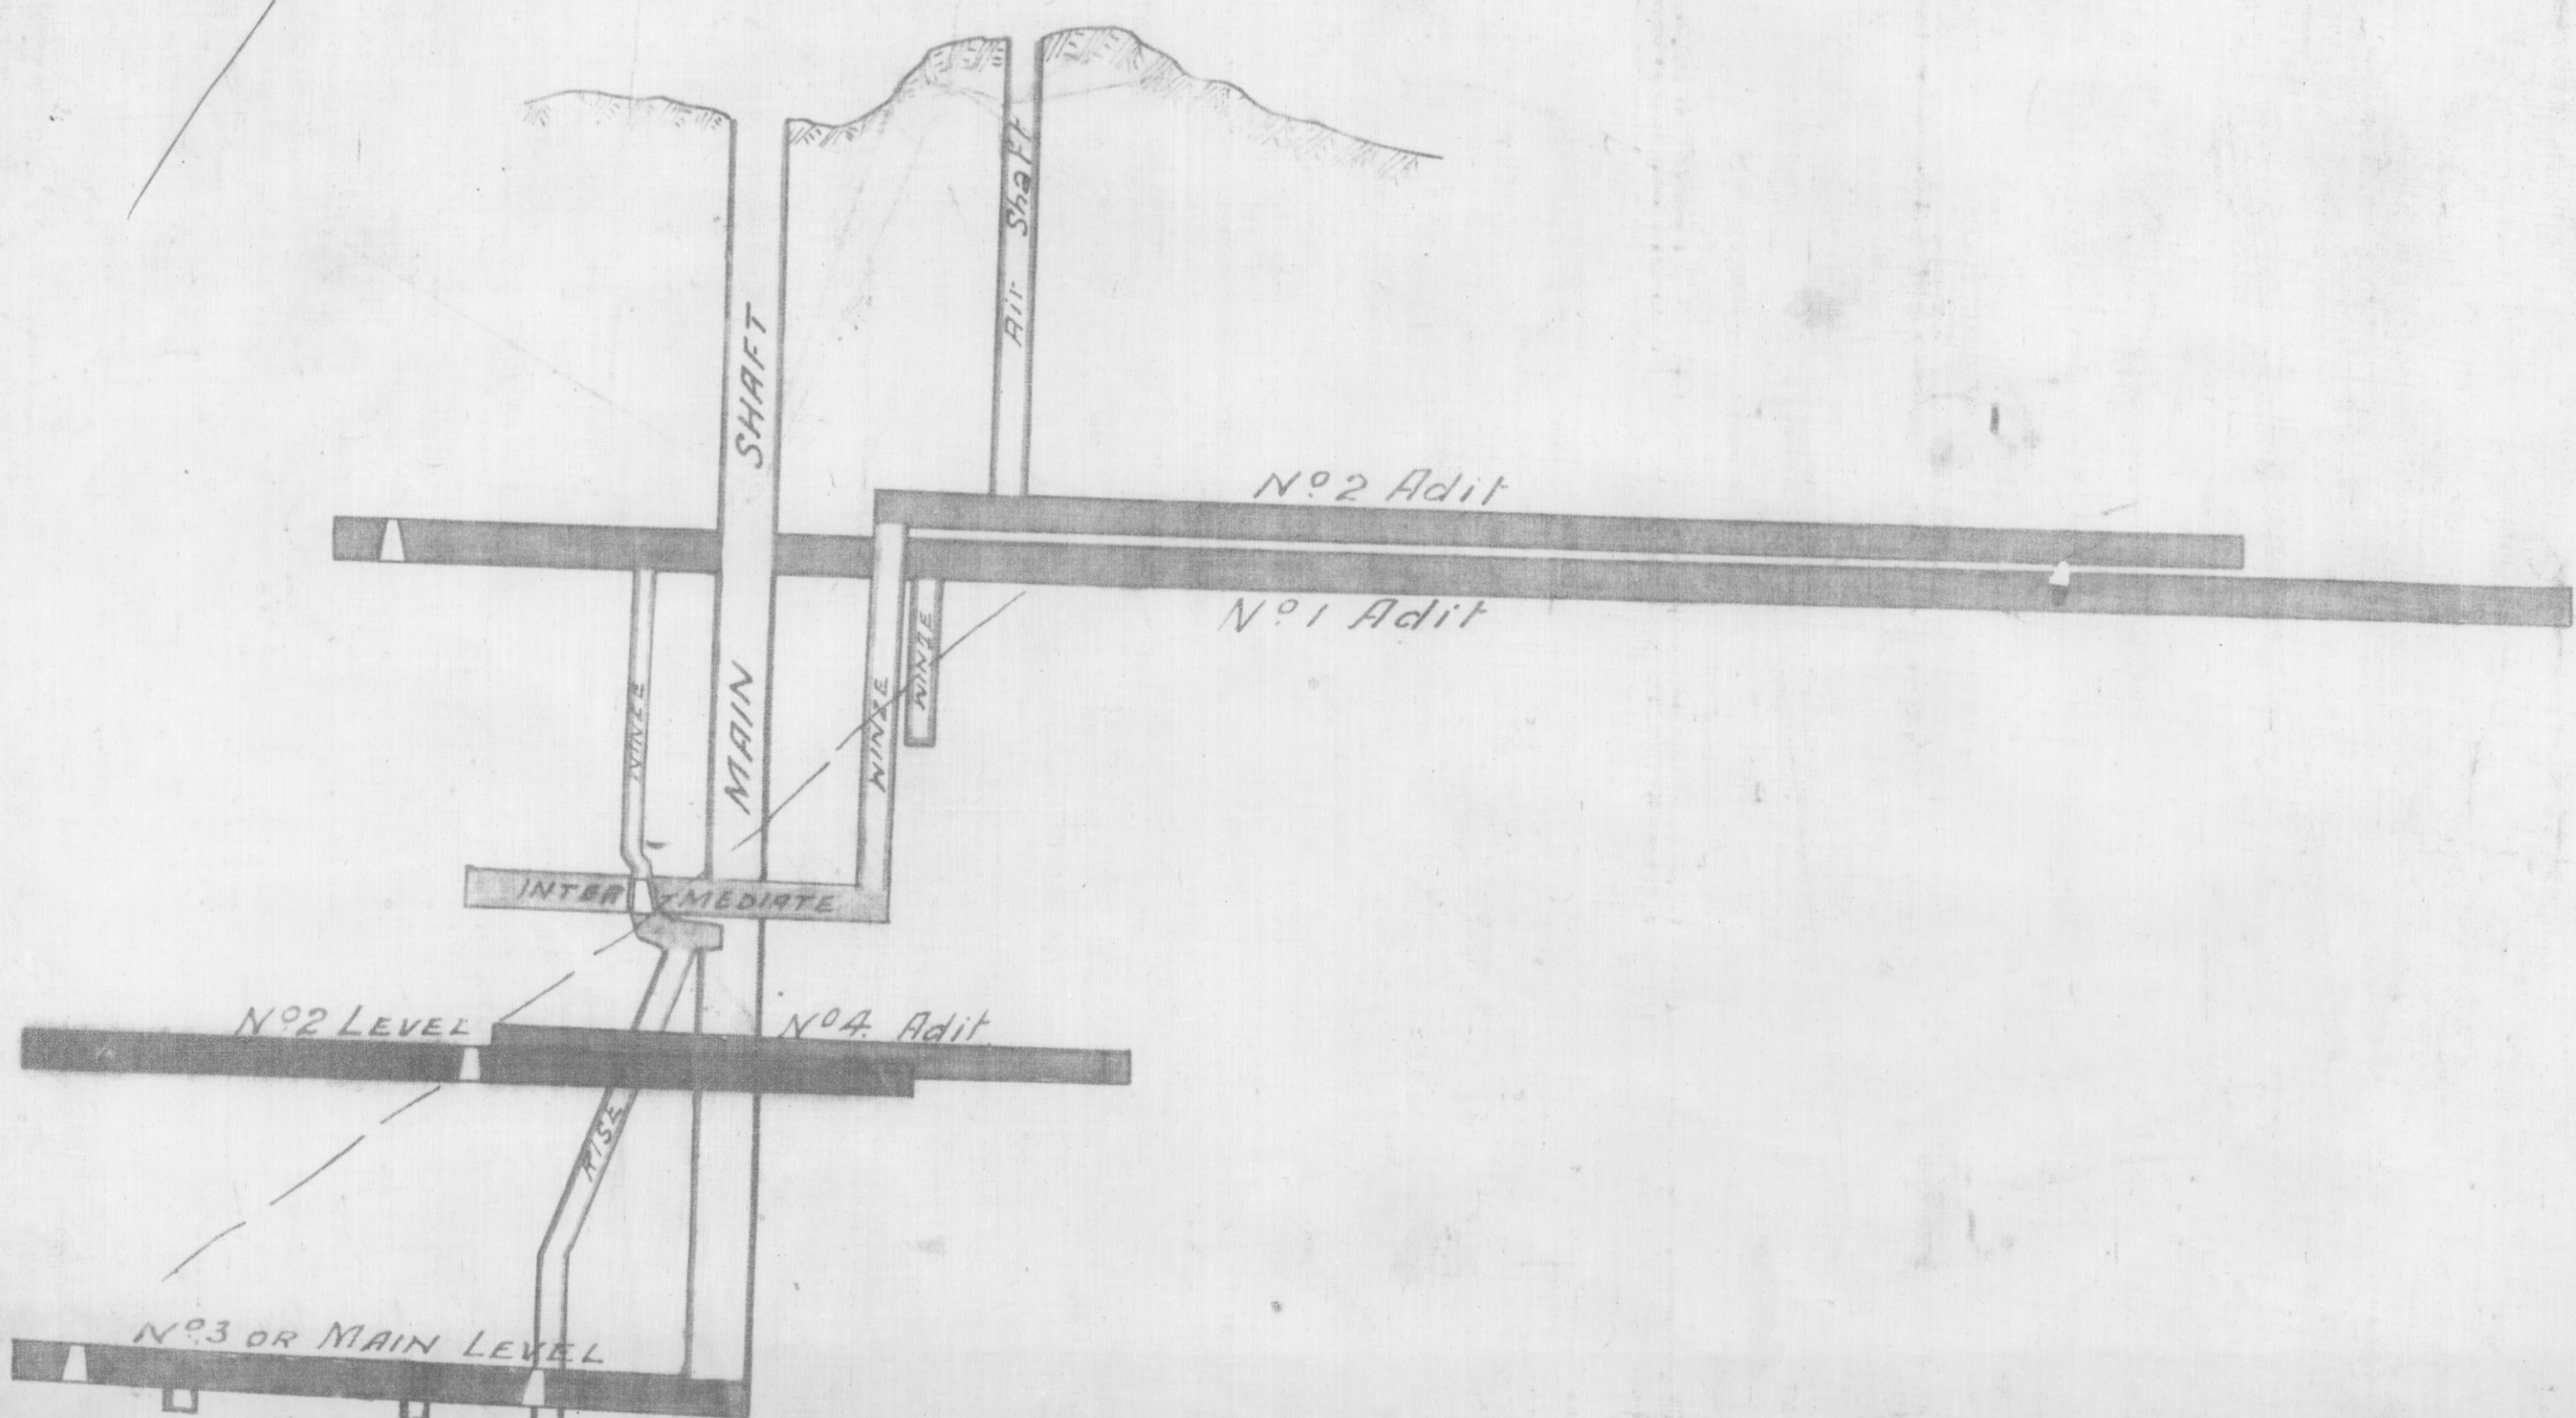

PROJECTION ON EAST-WEST LINE BA