
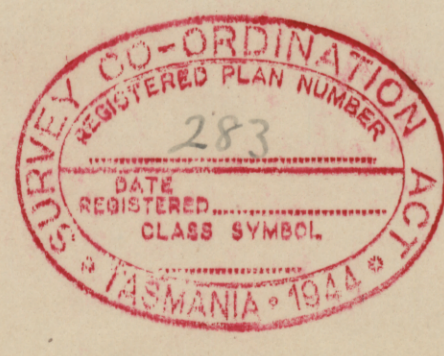
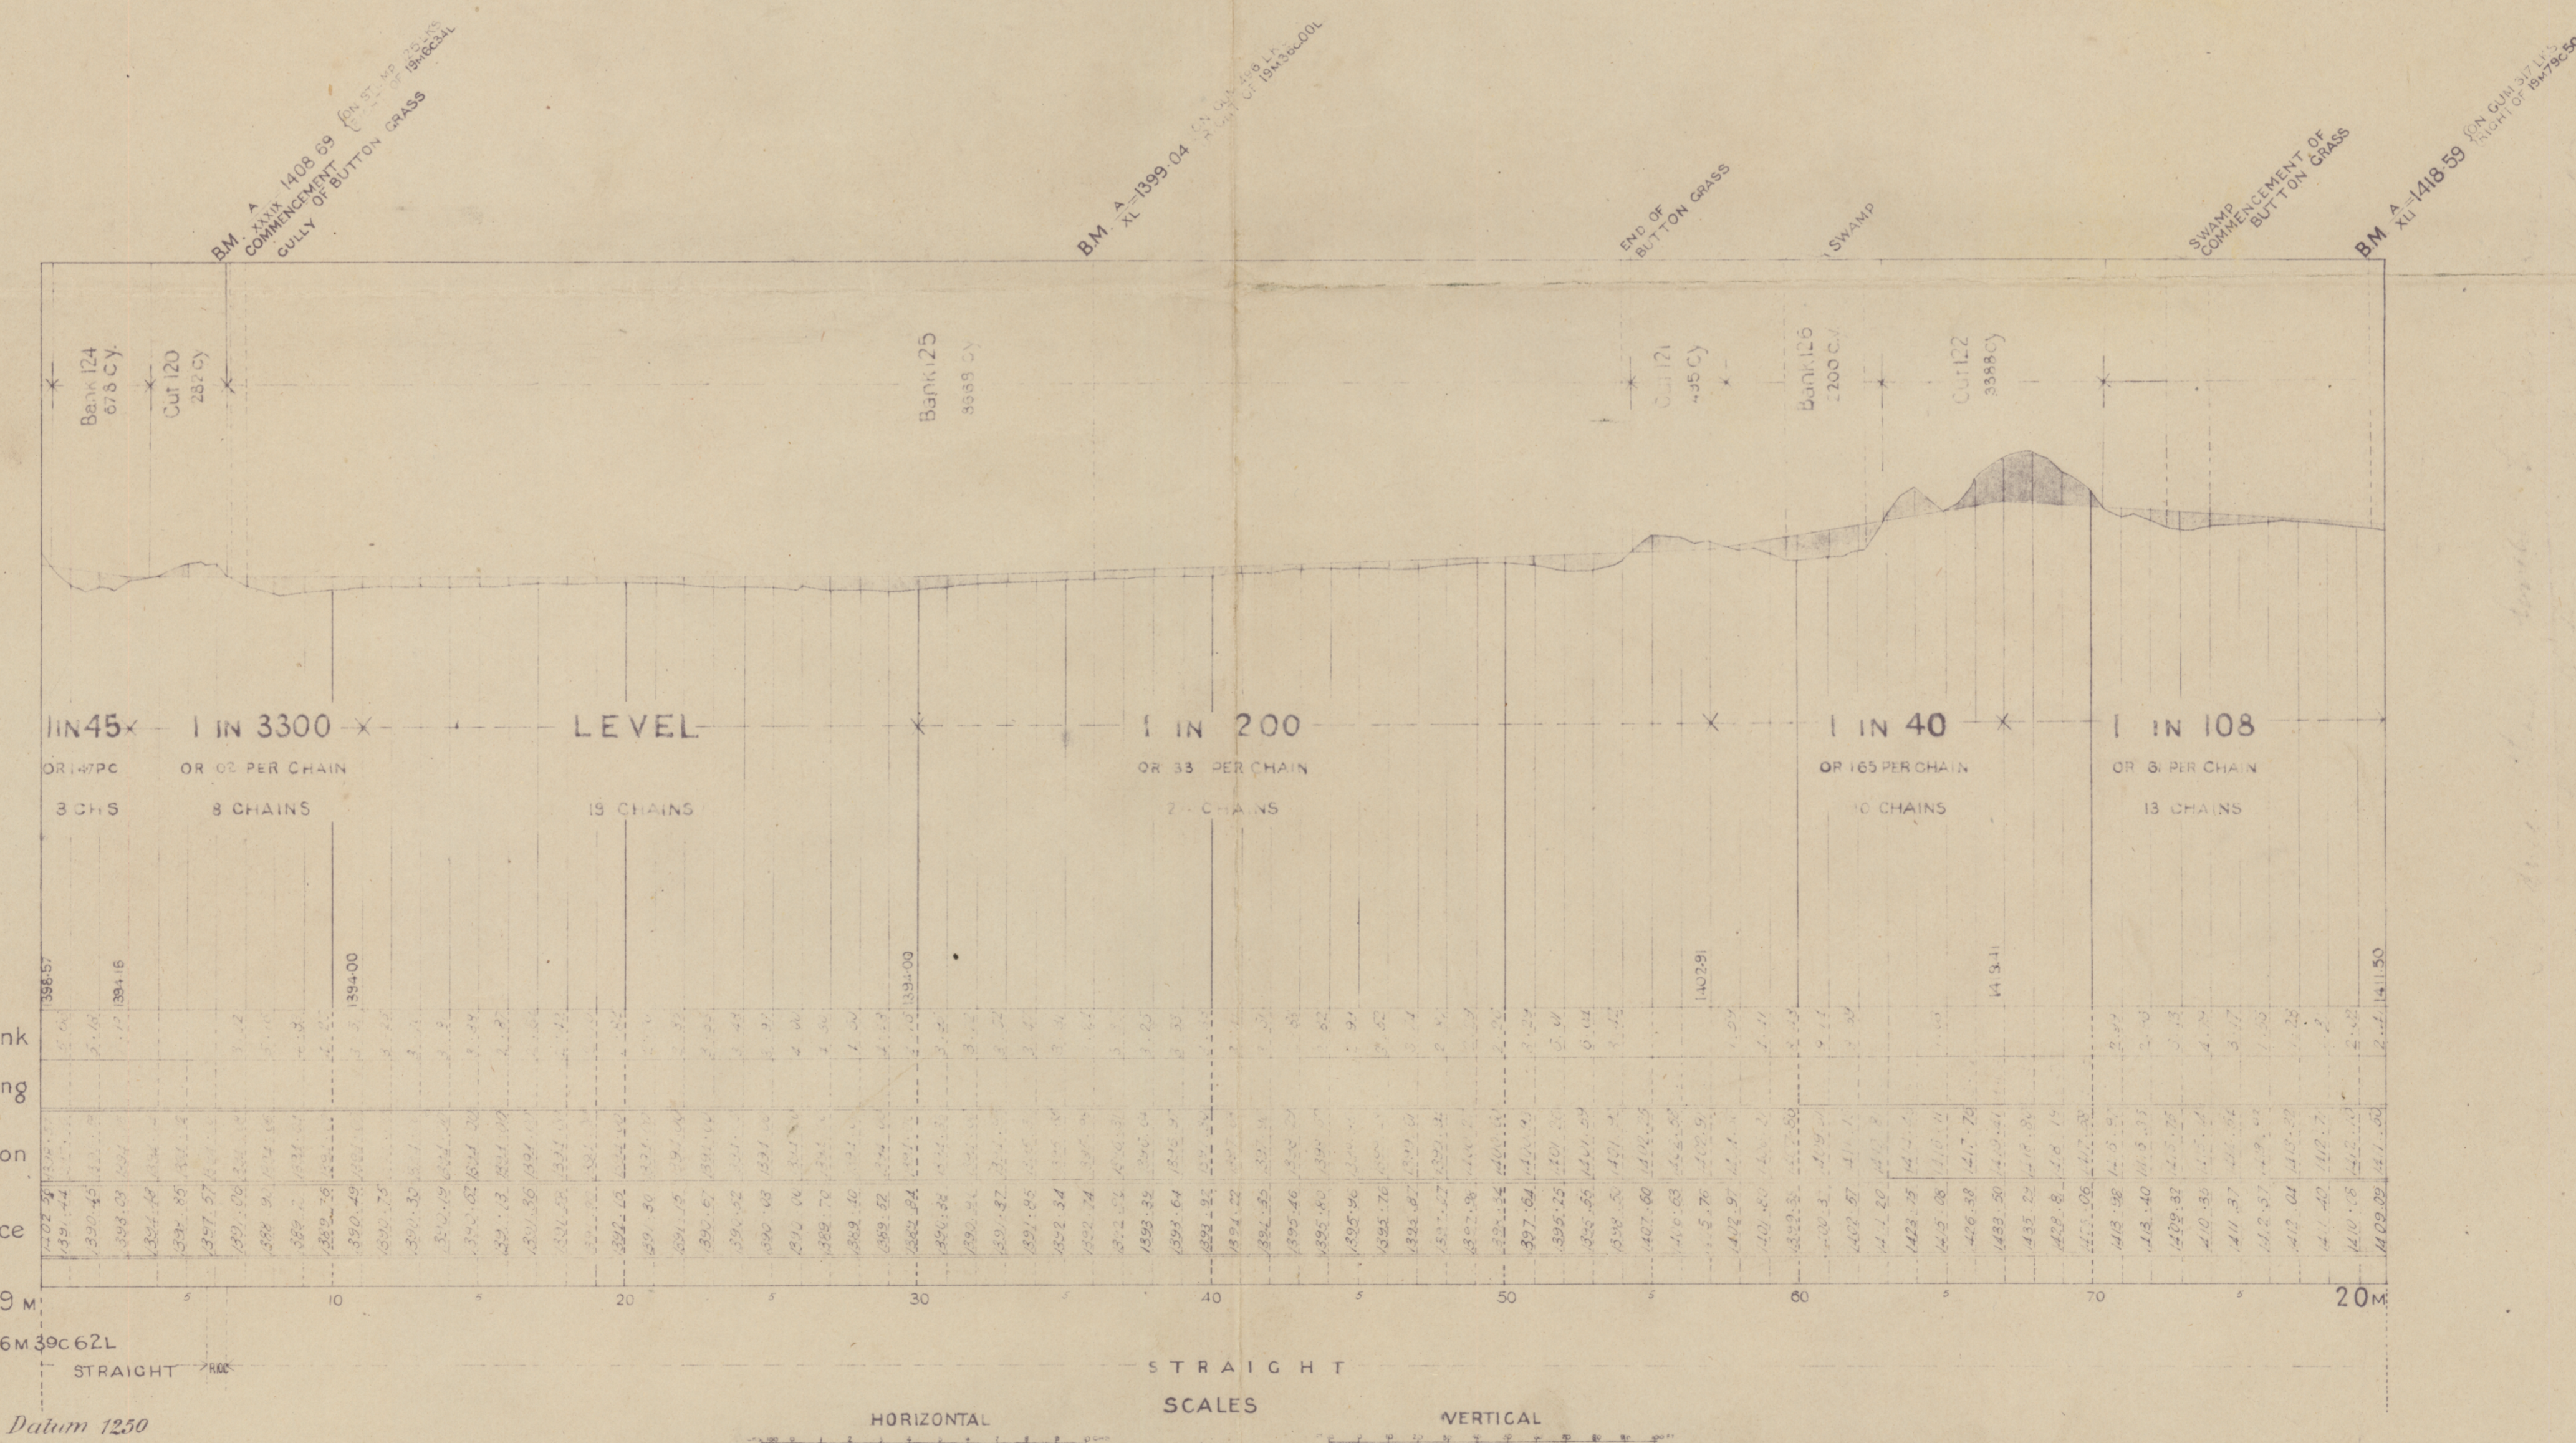
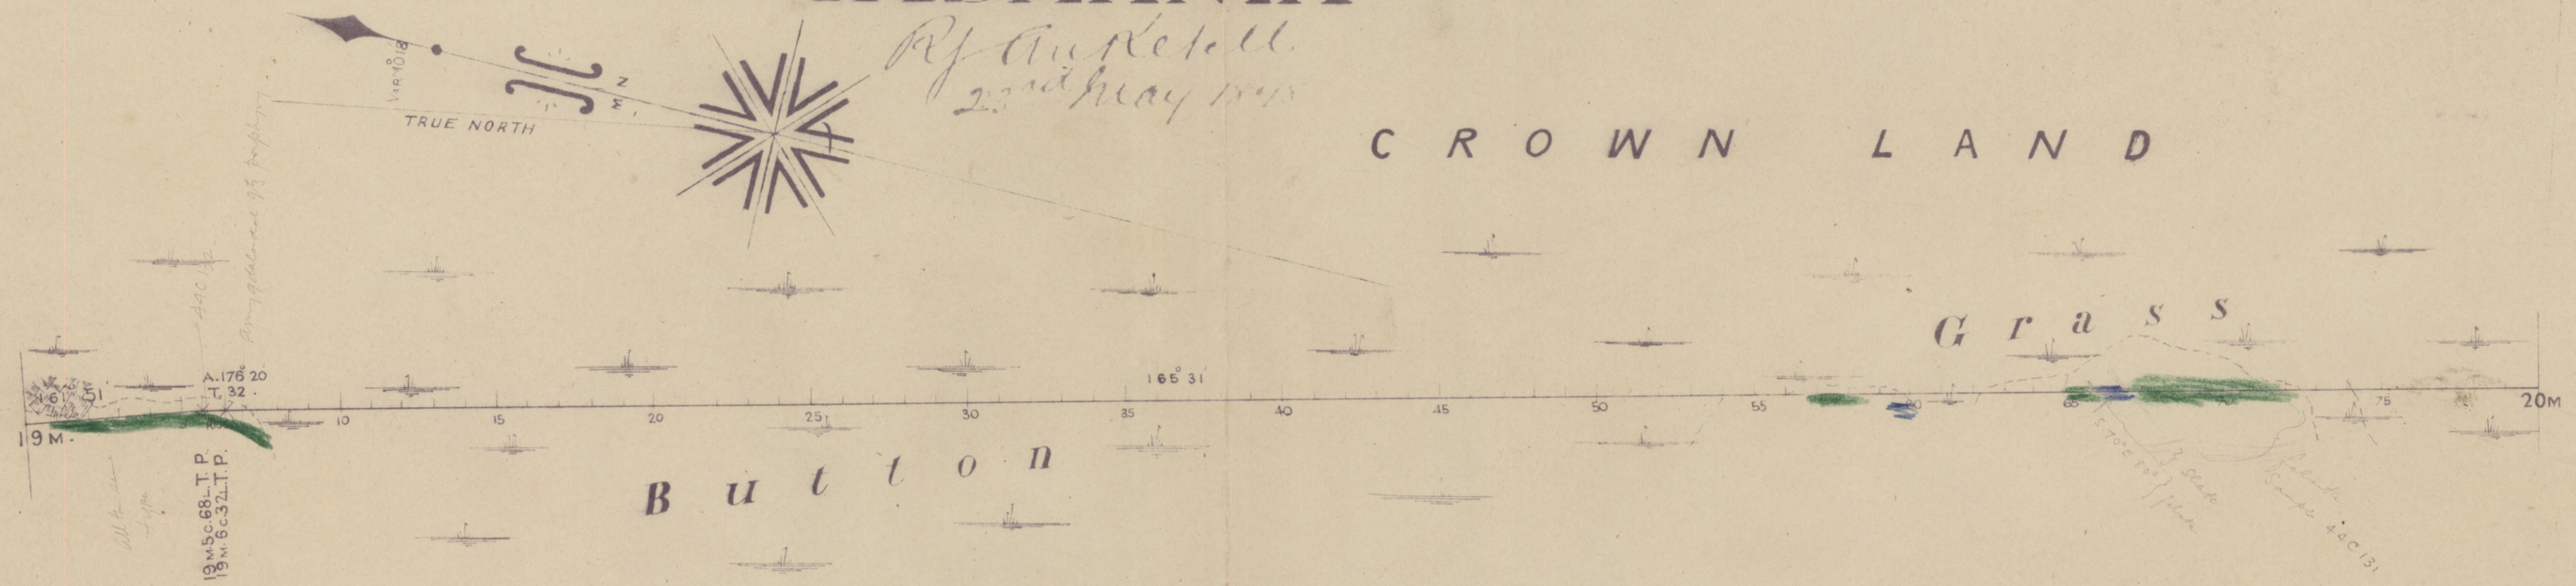


THE EMU BAY RAILWAY COMPANY LIMITED TASMANIA

SHEET No 20

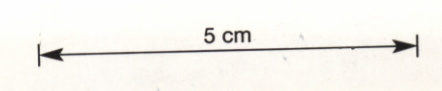

563/144