


CROSS SECTION WEST COMET MINE

IN VICINITY OF MINES DEPARTMENT N°1 BORE

SCALE: 1 IN. ≡ 25 FT.

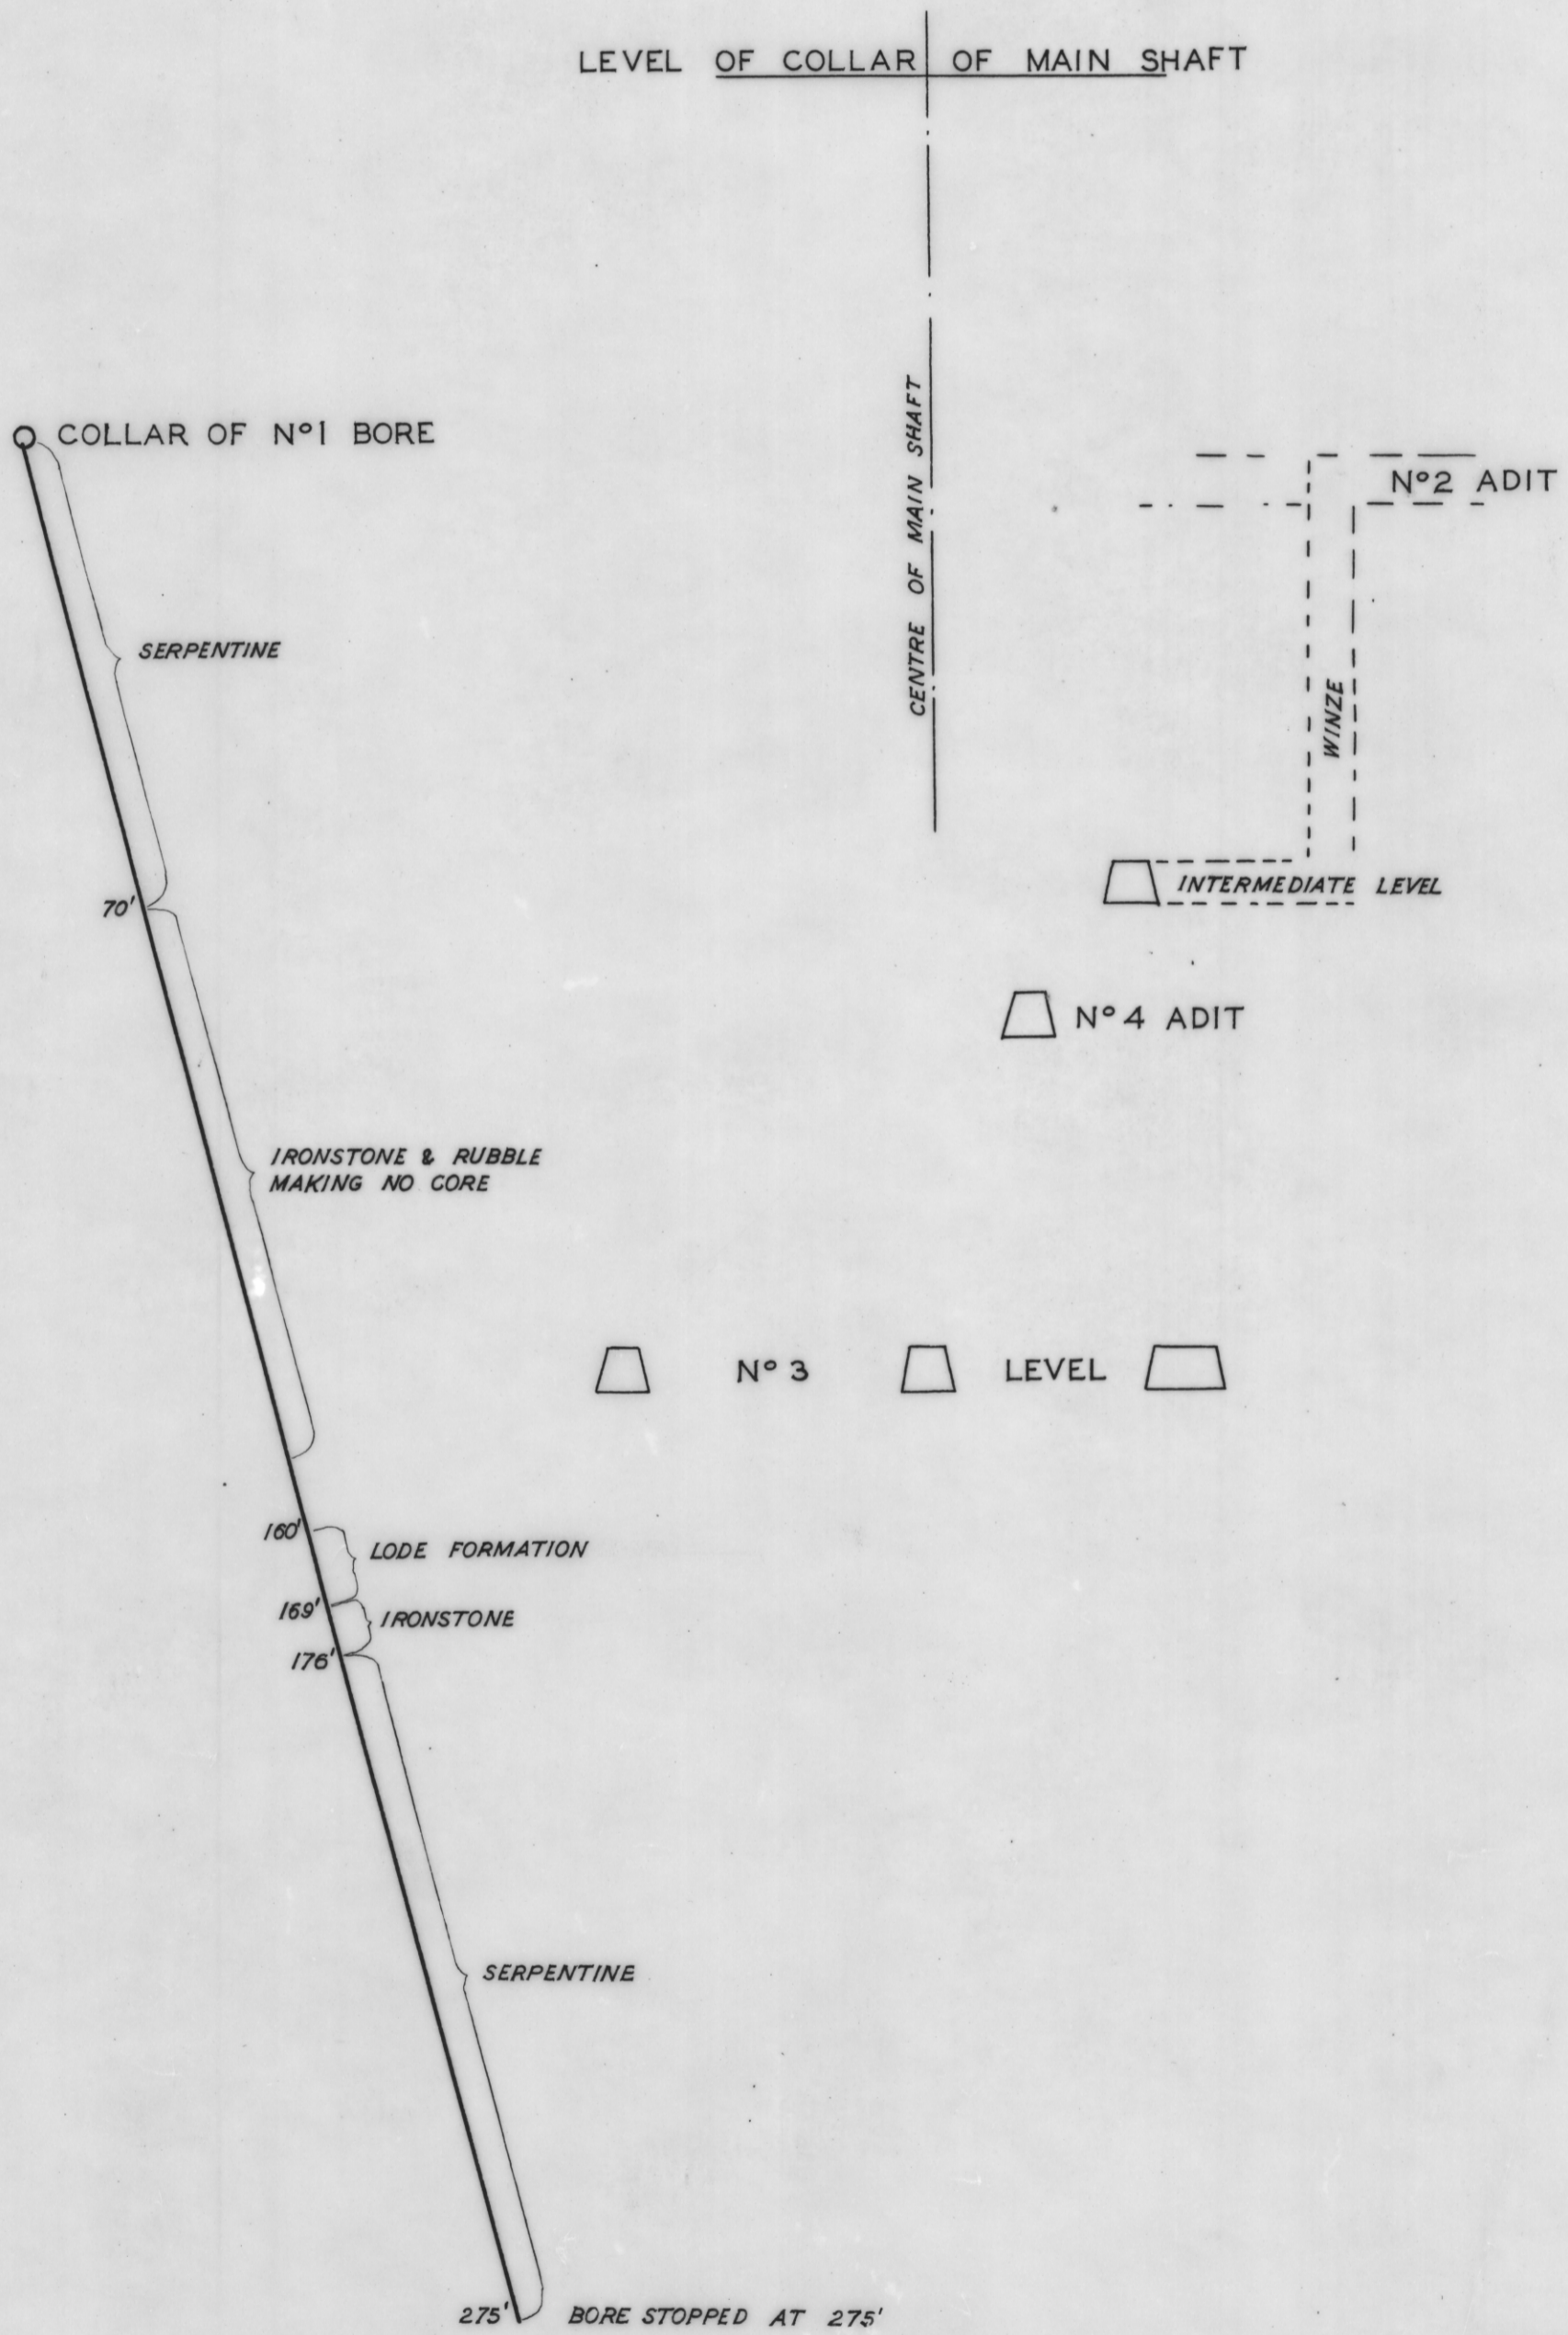

564 A

207

5 cm

564^A/50

RTR