


CROSS SECTION WEST COMET MINE

IN VICINITY OF MINES DEPARTMENT N°2 BORE 1930-31

SCALE: 1 IN. ≡ 25 FT.

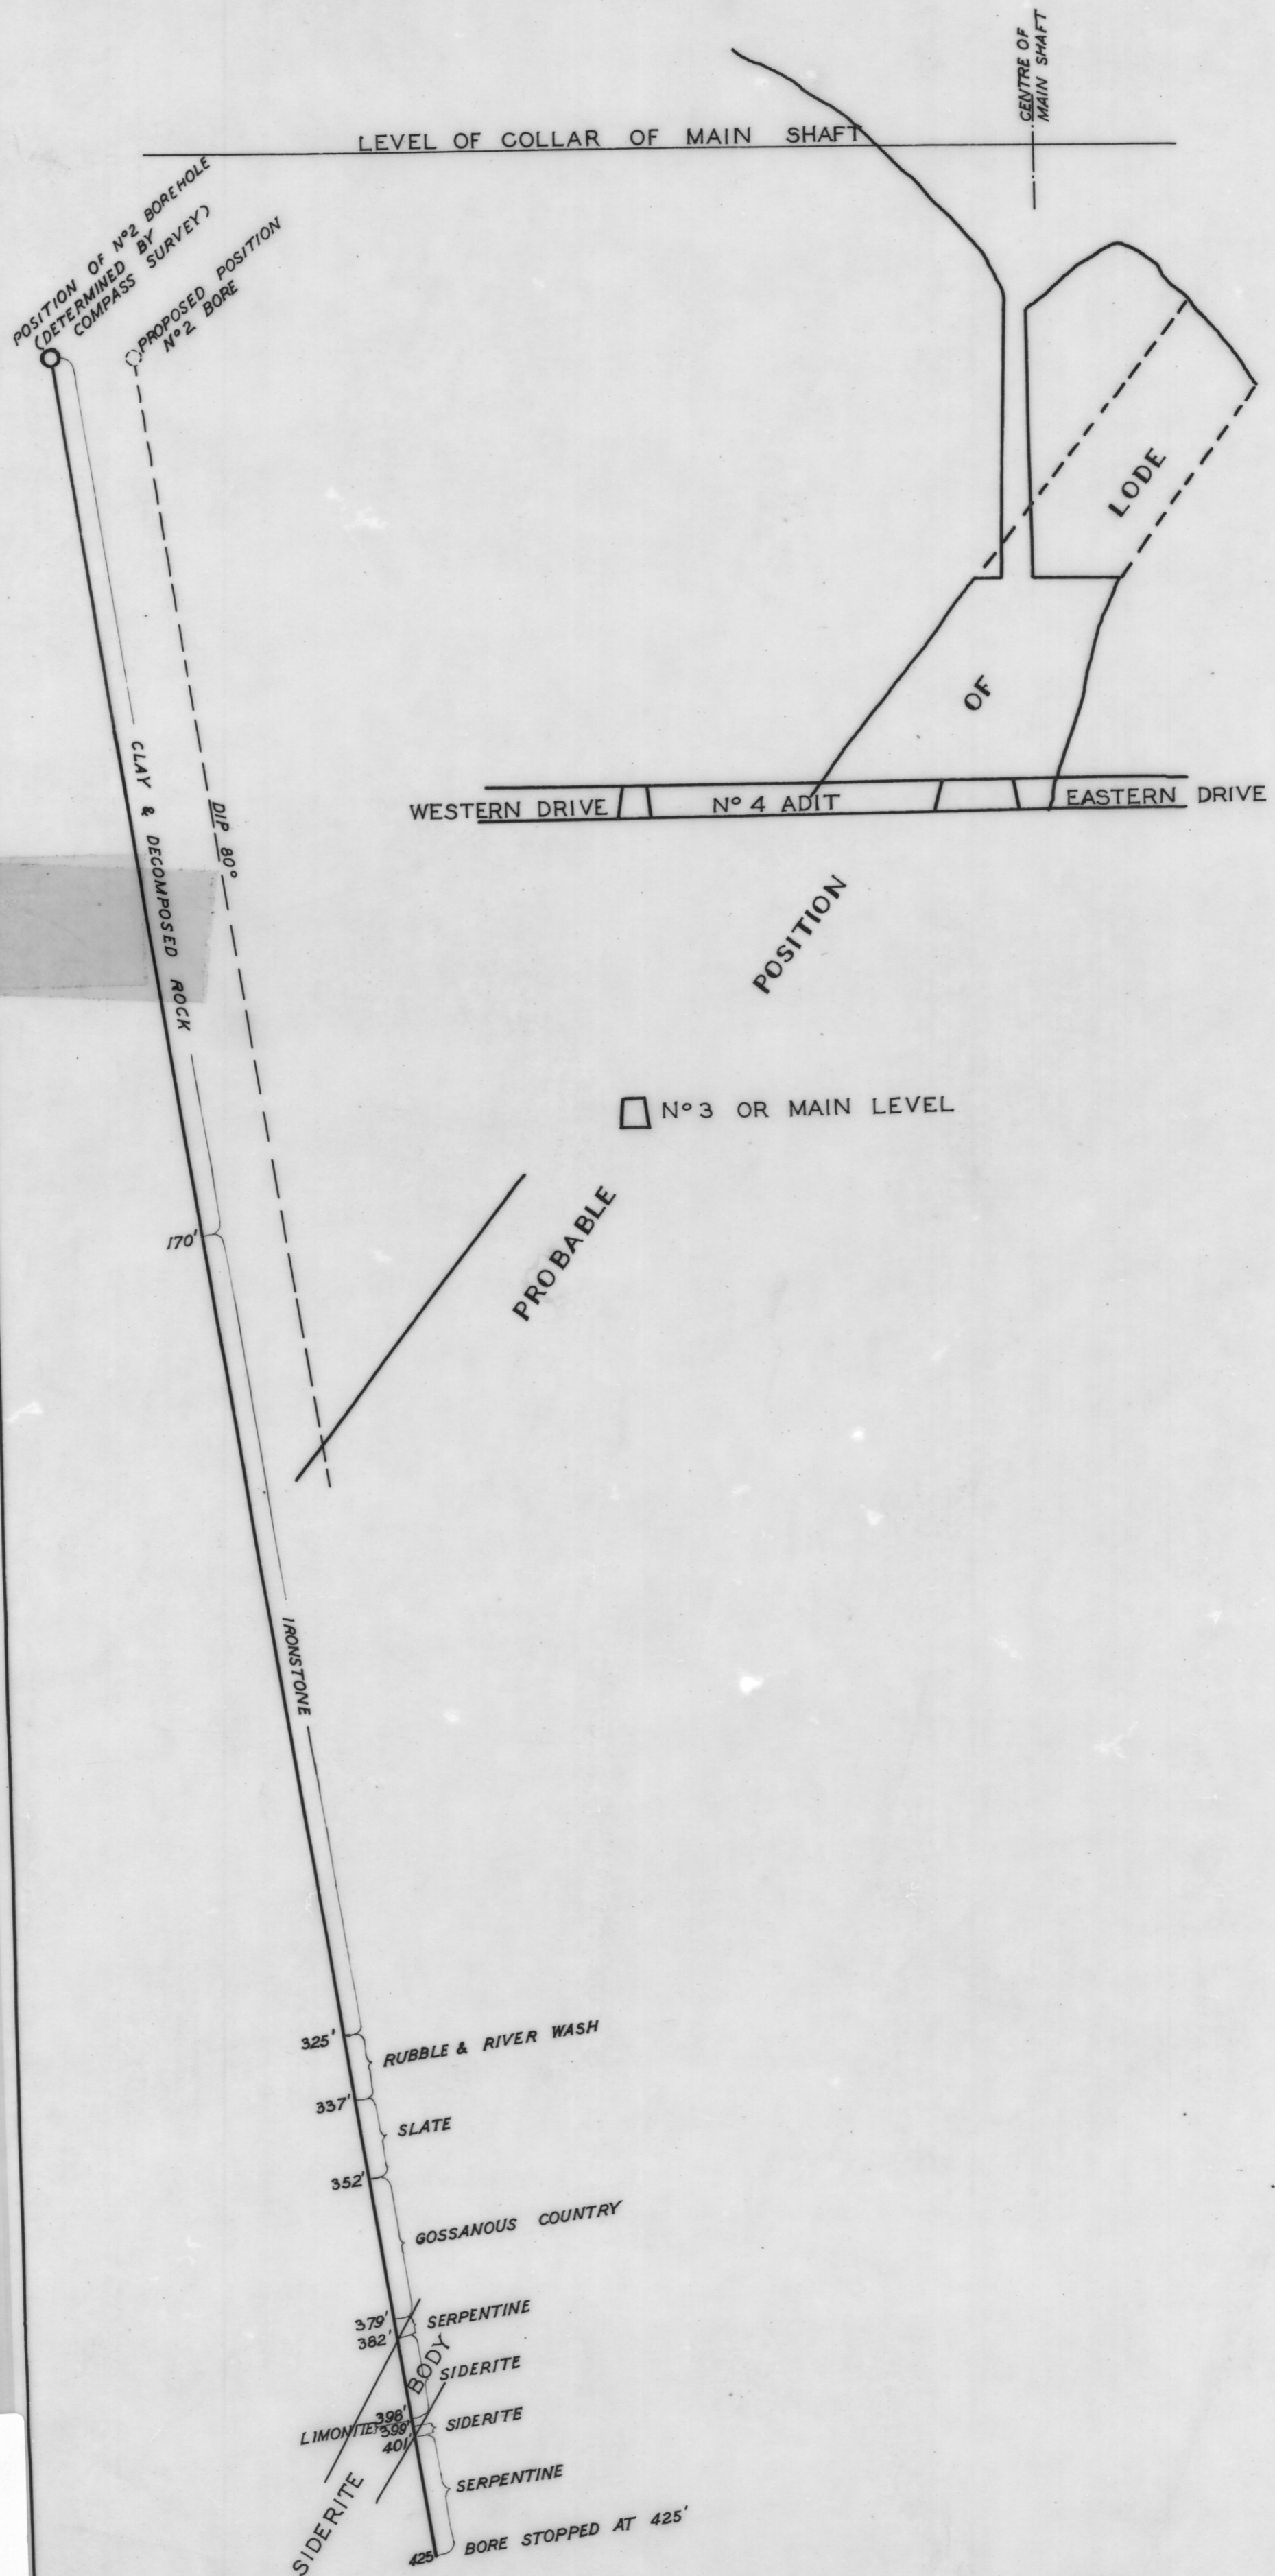

564 B

208

564^B / 50