




PROPOSED ARRANGEMENT DELIVERY END
1 INCH = 4 FEET

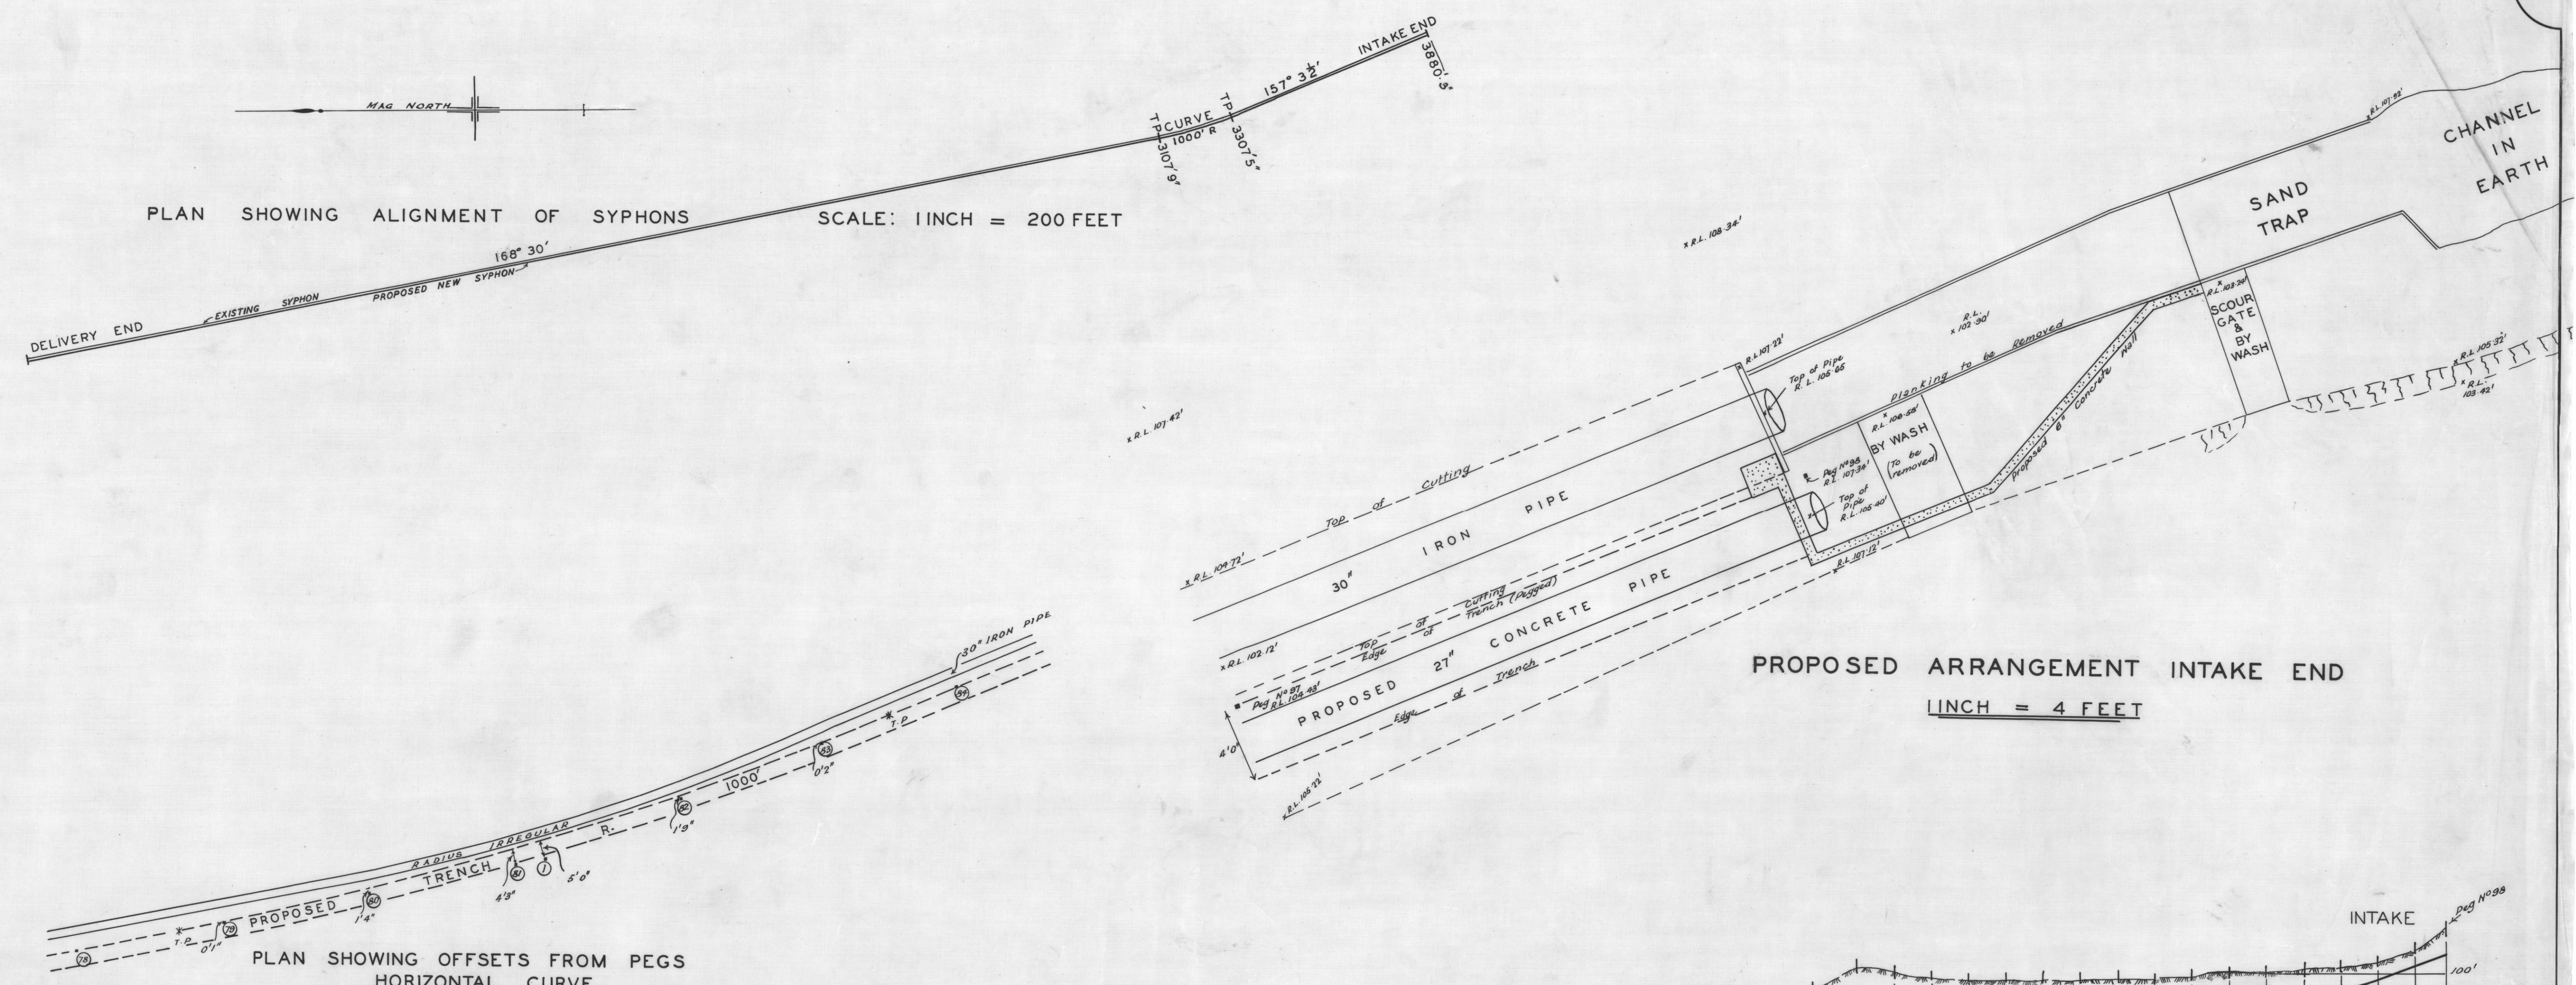

PROPOSED ARRANGEMENT INTAKE END
1 INCH = 4 FEET

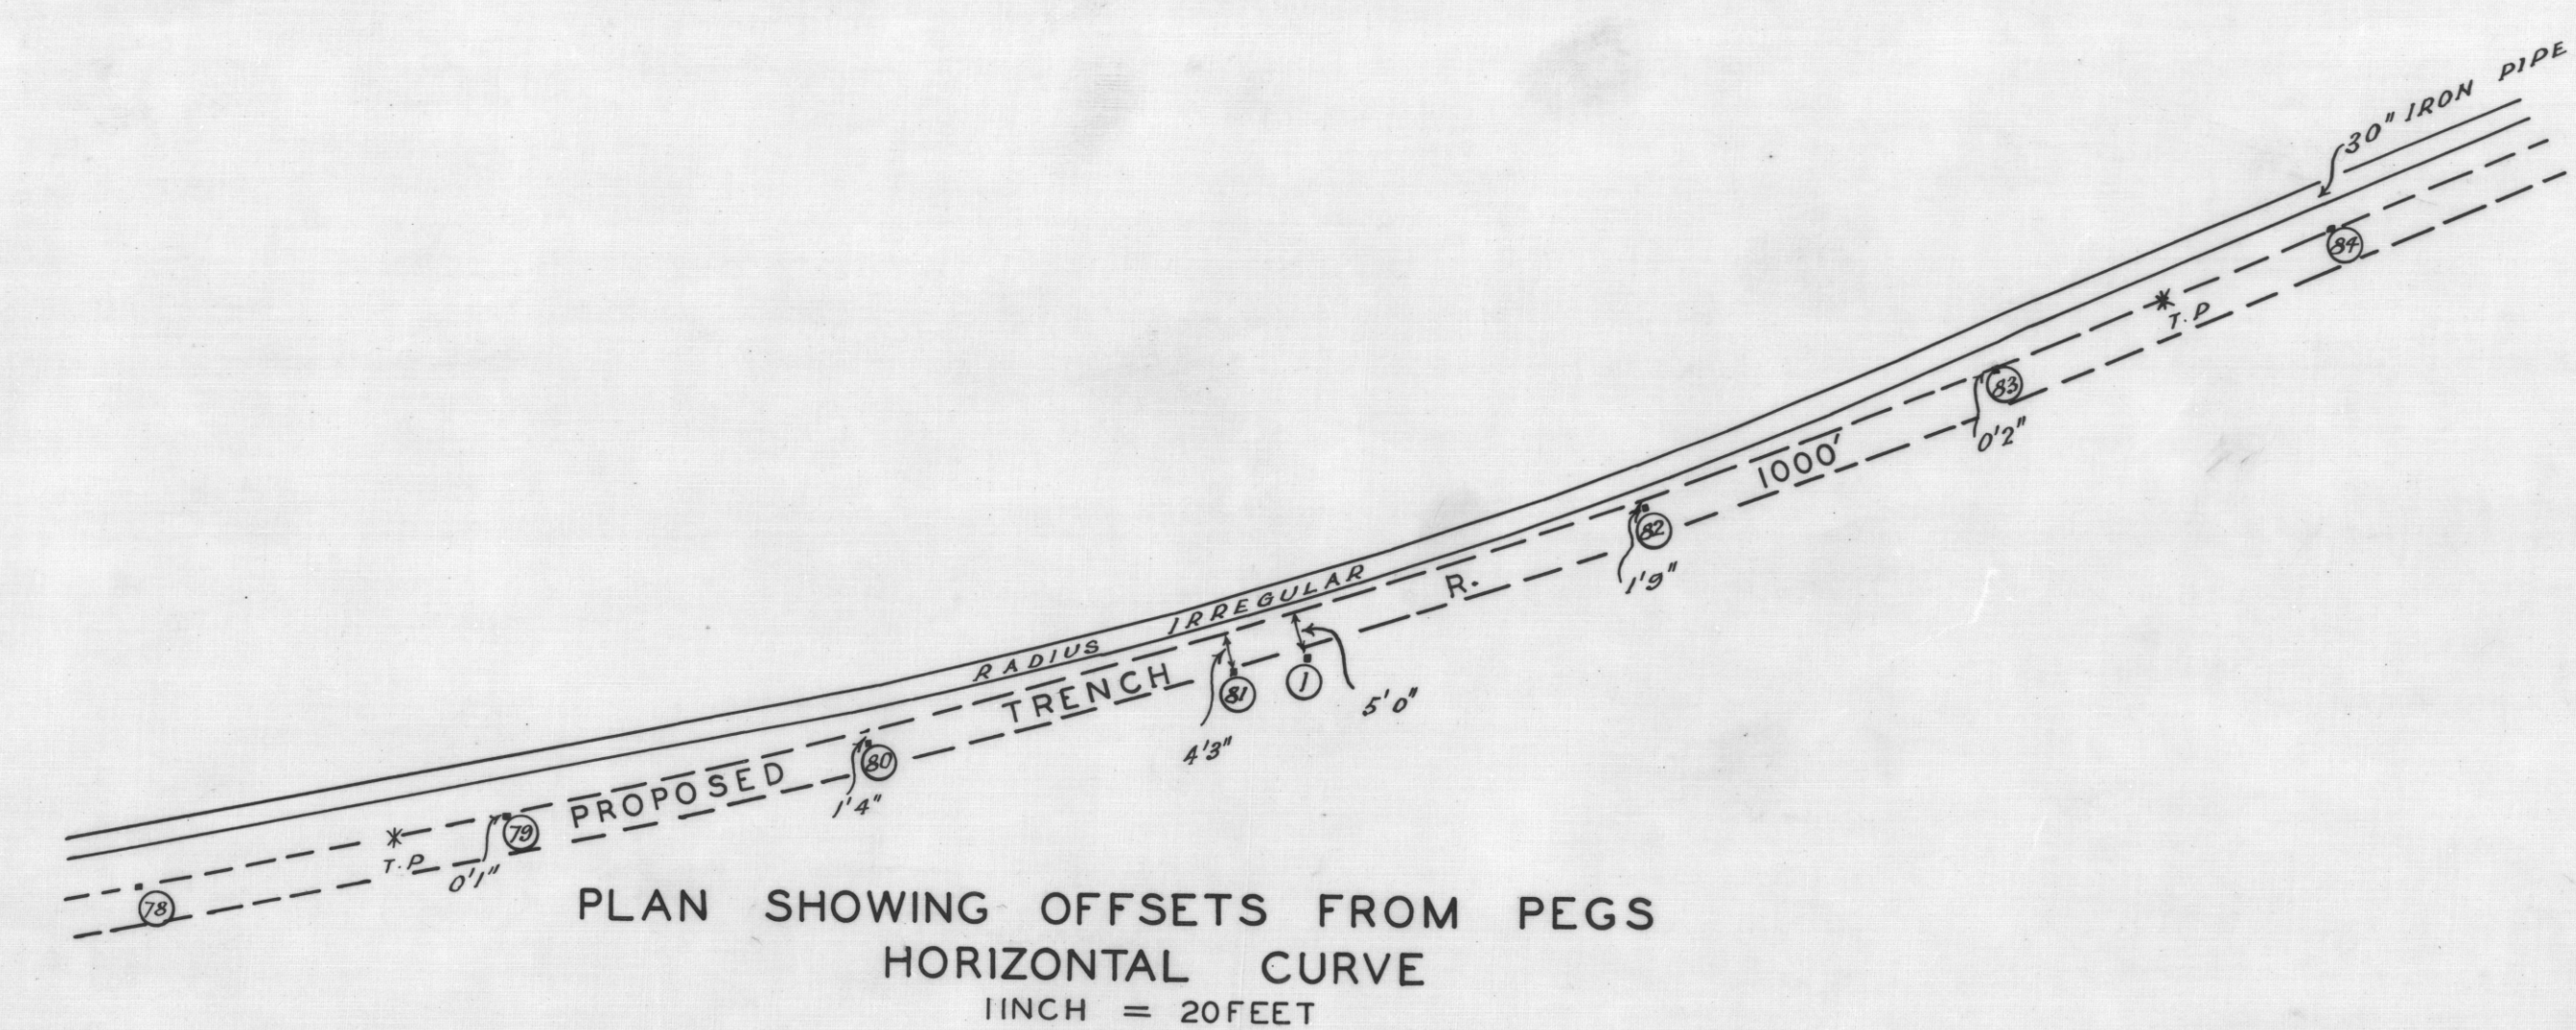

PLAN SHOWING OFFSETS FROM PEGS
HORIZONTAL CURVE
1 INCH = 20 FEET

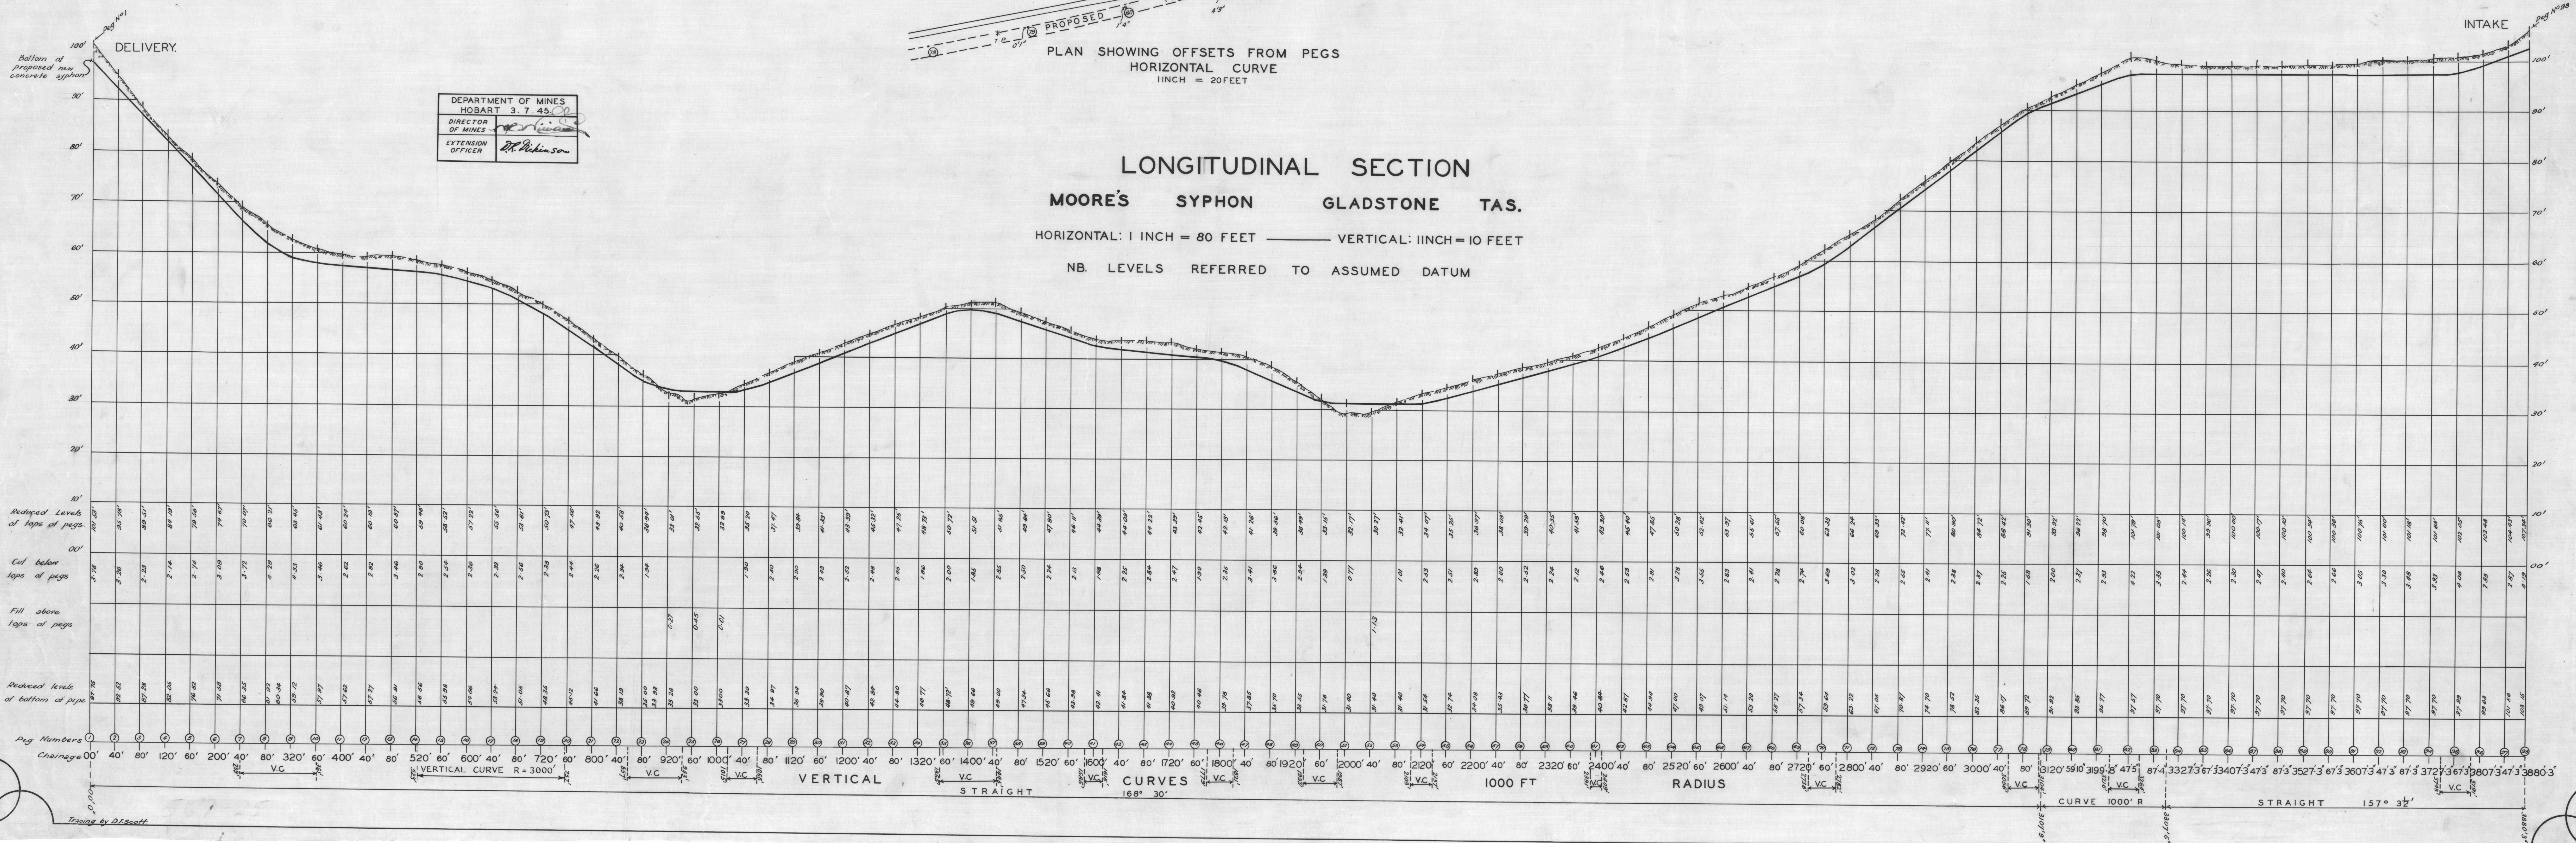

LONGITUDINAL SECTION
MOORE'S SYPHON GLADSTONE TAS.
HORIZONTAL: 1 INCH = 80 FEET — VERTICAL: 1 INCH = 10 FEET
NB. LEVELS REFERRED TO ASSUMED DATUM

DEPARTMENT OF MINES
HOBART 3.7.45
DIRECTOR OF MINES
EXTENSION OFFICER
D.R. Dickinson