
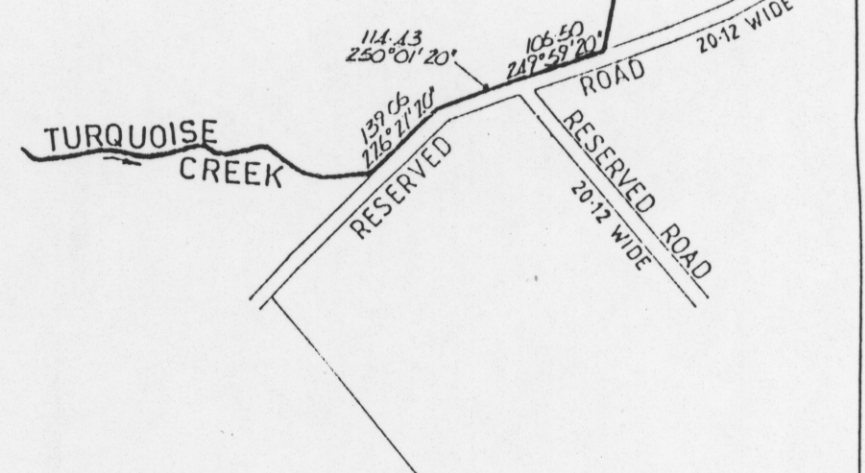


5 cm

420

OWNER FOLIO REFERENCE GRANTEE <div style="border: 1px solid black; padding: 5px; margin-top: 10px;"> CENTRAL PLAN REGISTER Plan No <u>3941</u> Registered <u>16-06-'97</u> Surveyor General <u>M. A. Brown</u> </div>	<h2 style="margin: 0;">PLAN OF SURVEY</h2> BY SURVEYOR D. J. McCULLOCH. — G. J. WALKEM & CO. LAUNCESTON. LOCATION LAND DISTRICT OF DORSET, PARISHES OF CHARING & LEWISHAM. SCALE 1:40,000. LENGTHS IN METRES	Registered Number <h1 style="margin: 0;">P.5736</h1> APPROVED EFFECTIVE FROM Recorder of Titles	
MAPSHEET MUNICIPAL CODE No. 111	LAST UPI No.	LAST PLAN No.	ALL EXISTING SURVEY NUMBERS TO BE CROSS REFERENCED ON THIS PLAN

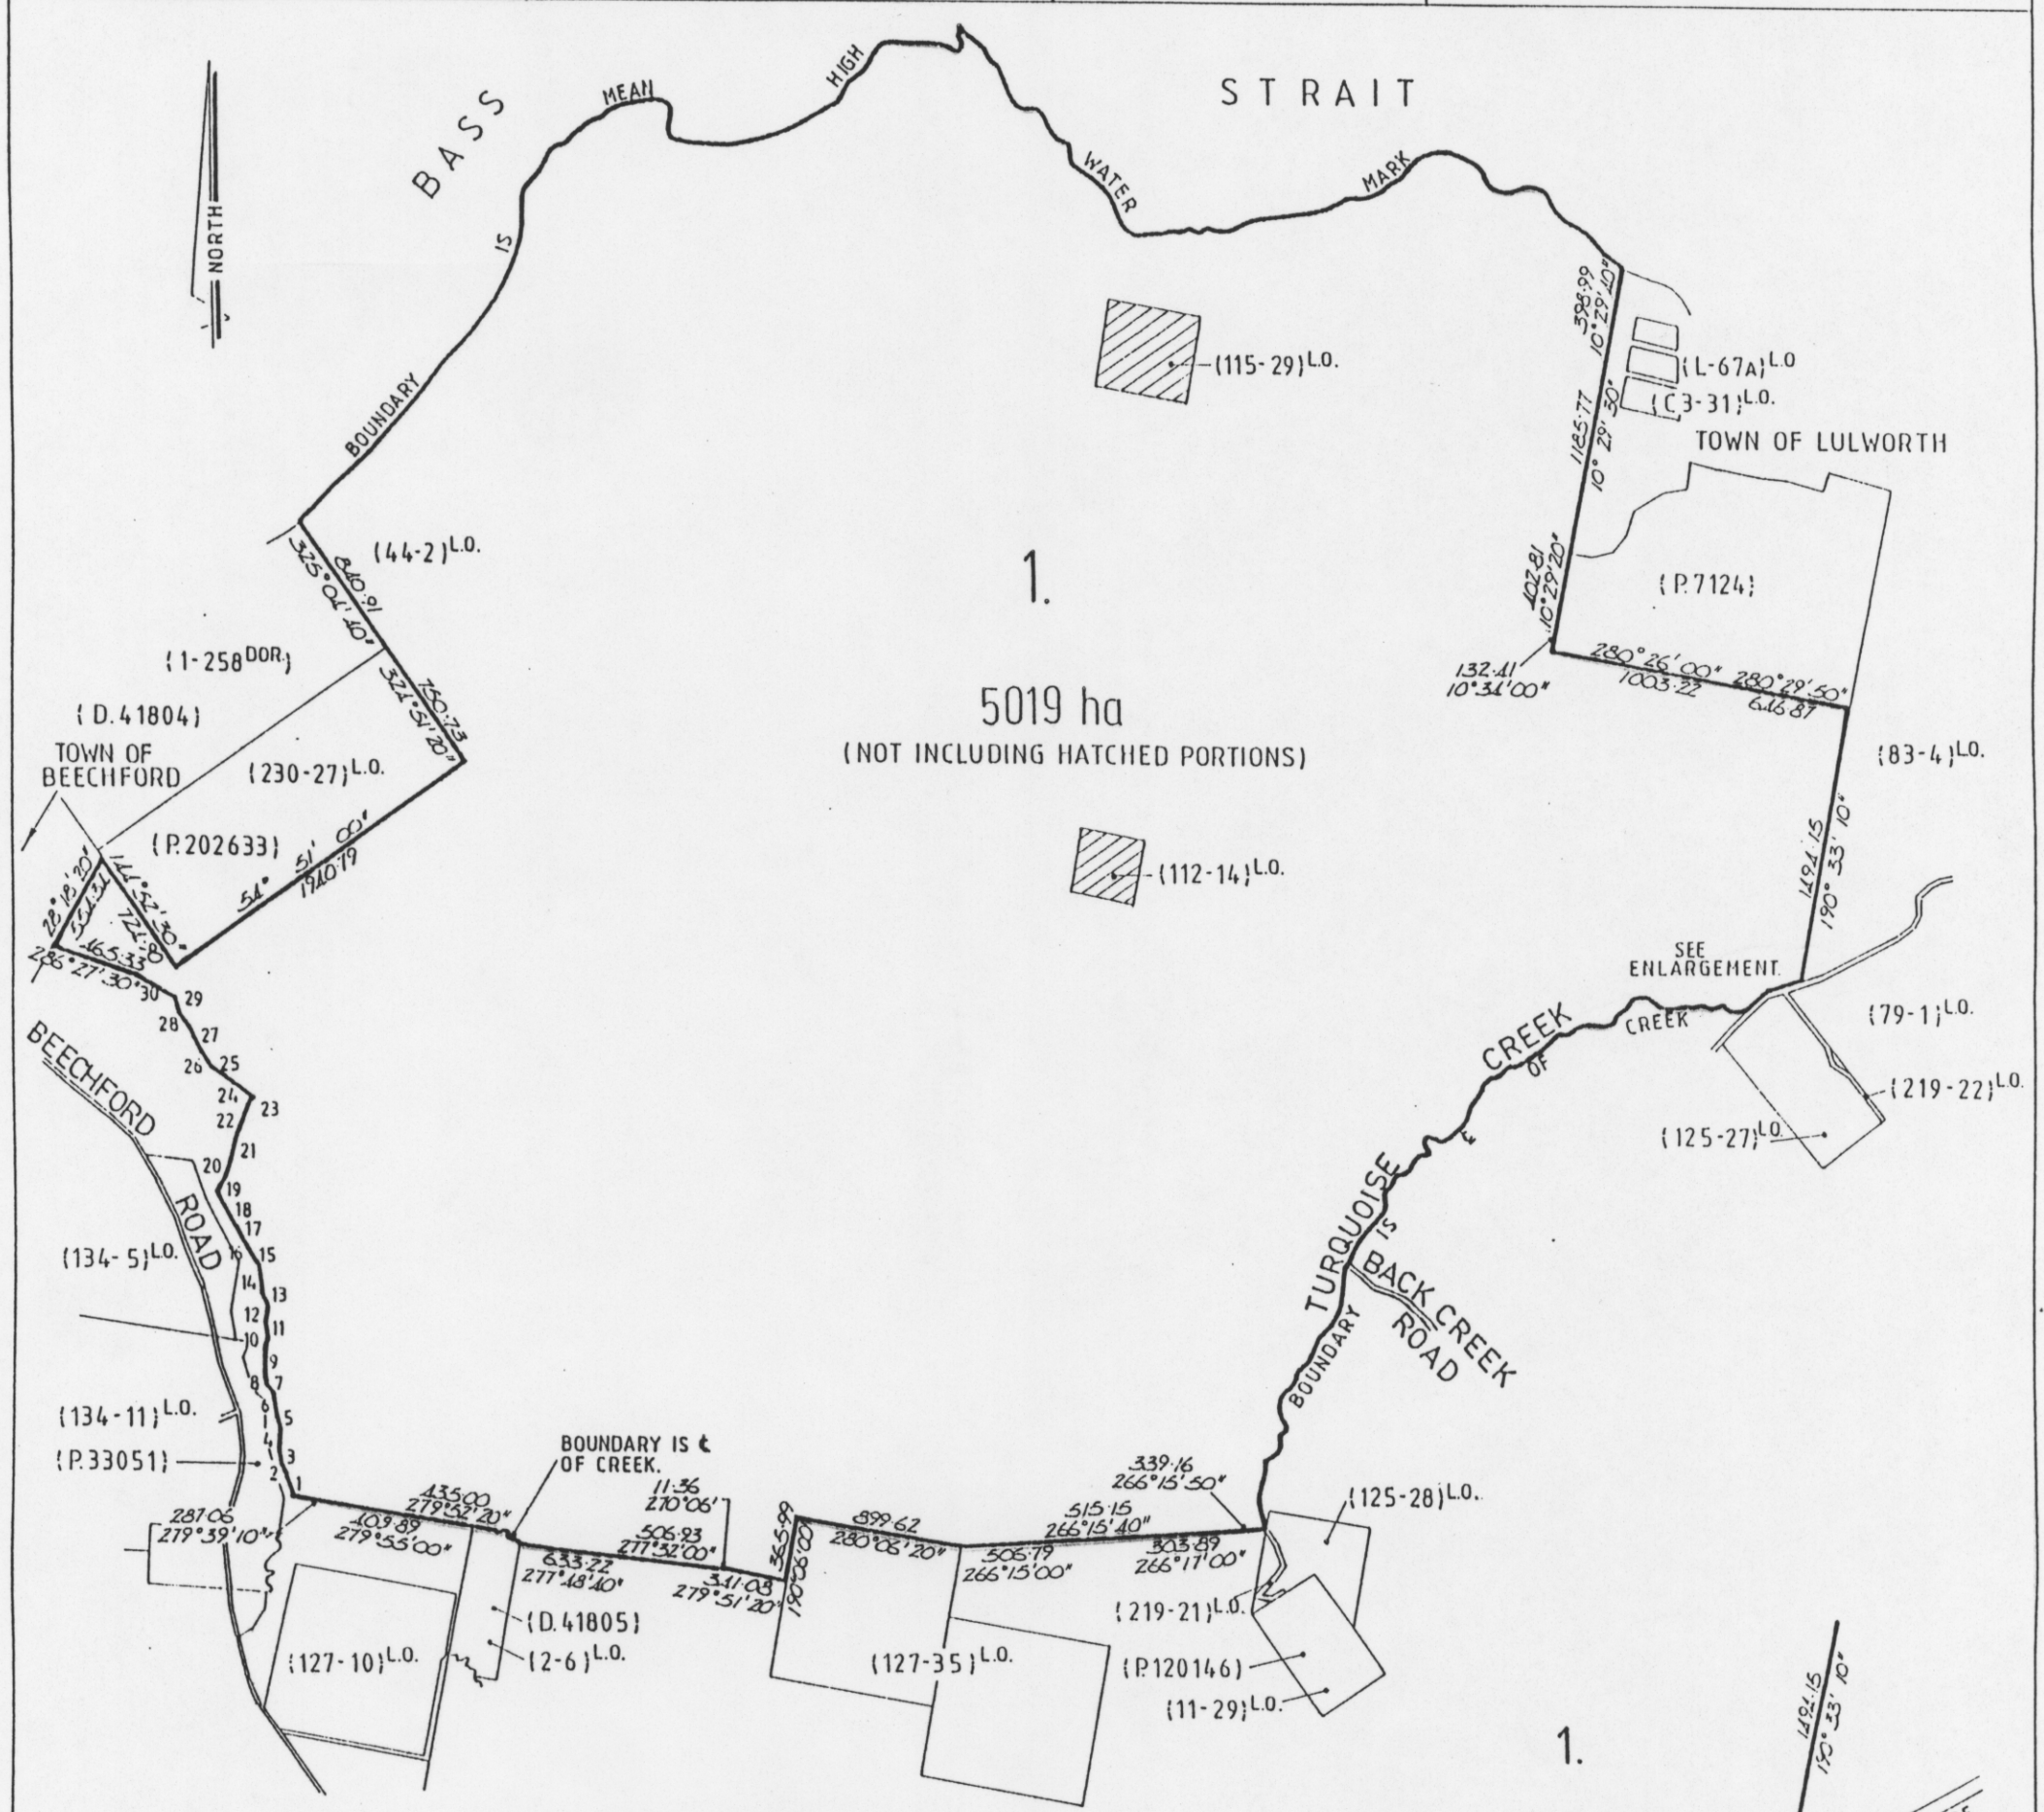

ENLARGEMENT
SCALE: 1:10000.

LINE	BEARING	LENGTH
1	349° 20' 30"	100.03
2	341° 26' 40"	97.02
3	344° 45' 30"	15.91
4	3° 12' 20"	138.09
5	337° 02' 50"	74.35
6	354° 25' 10"	106.08
7	315° 58' 20"	57.61
8	350° 11' 00"	63.68
9	1° 56' 10"	153.99
10	21° 08' 00"	55.03
11	348° 51' 30"	78.74
12	5° 15' 20"	93.20
13	337° 41' 40"	63.28
14	354° 38' 20"	176.08
15	315° 58' 10"	58.41

LINE	BEARING	LENGTH
16	330° 15' 50"	70.07
17	334° 21' 20"	94.38
18	326° 48' 40"	222.38
19	34° 02' 00"	96.09
20	22° 40' 30"	92.05
21	15° 35' 20"	145.34
22	16° 35' 40"	180.85
23	38° 42' 40"	43.96
24	304° 08' 30"	180.60
25	305° 54' 30"	100.44
26	322° 08' 10"	82.72
27	333° 17' 00"	157.85
28	326° 10' 30"	88.61
29	355° 36' 30"	77.03
30	300° 36' 10"	287.09