


# STORY'S CREEK MINE, AVOCA.

— PLAN —


SCALE 40 FEET TO 1 INCH

-10 -9 -8 -7 -6 -5 -4 -3 -2 -1 0 +1 +2 +3 +4 +5

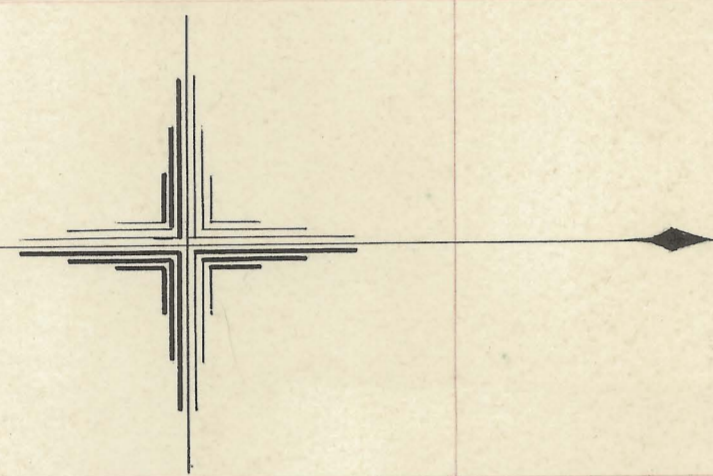

4553 M 10 AC.  
D. McLEOD

1571 M 20 AC.  
D McLEOD

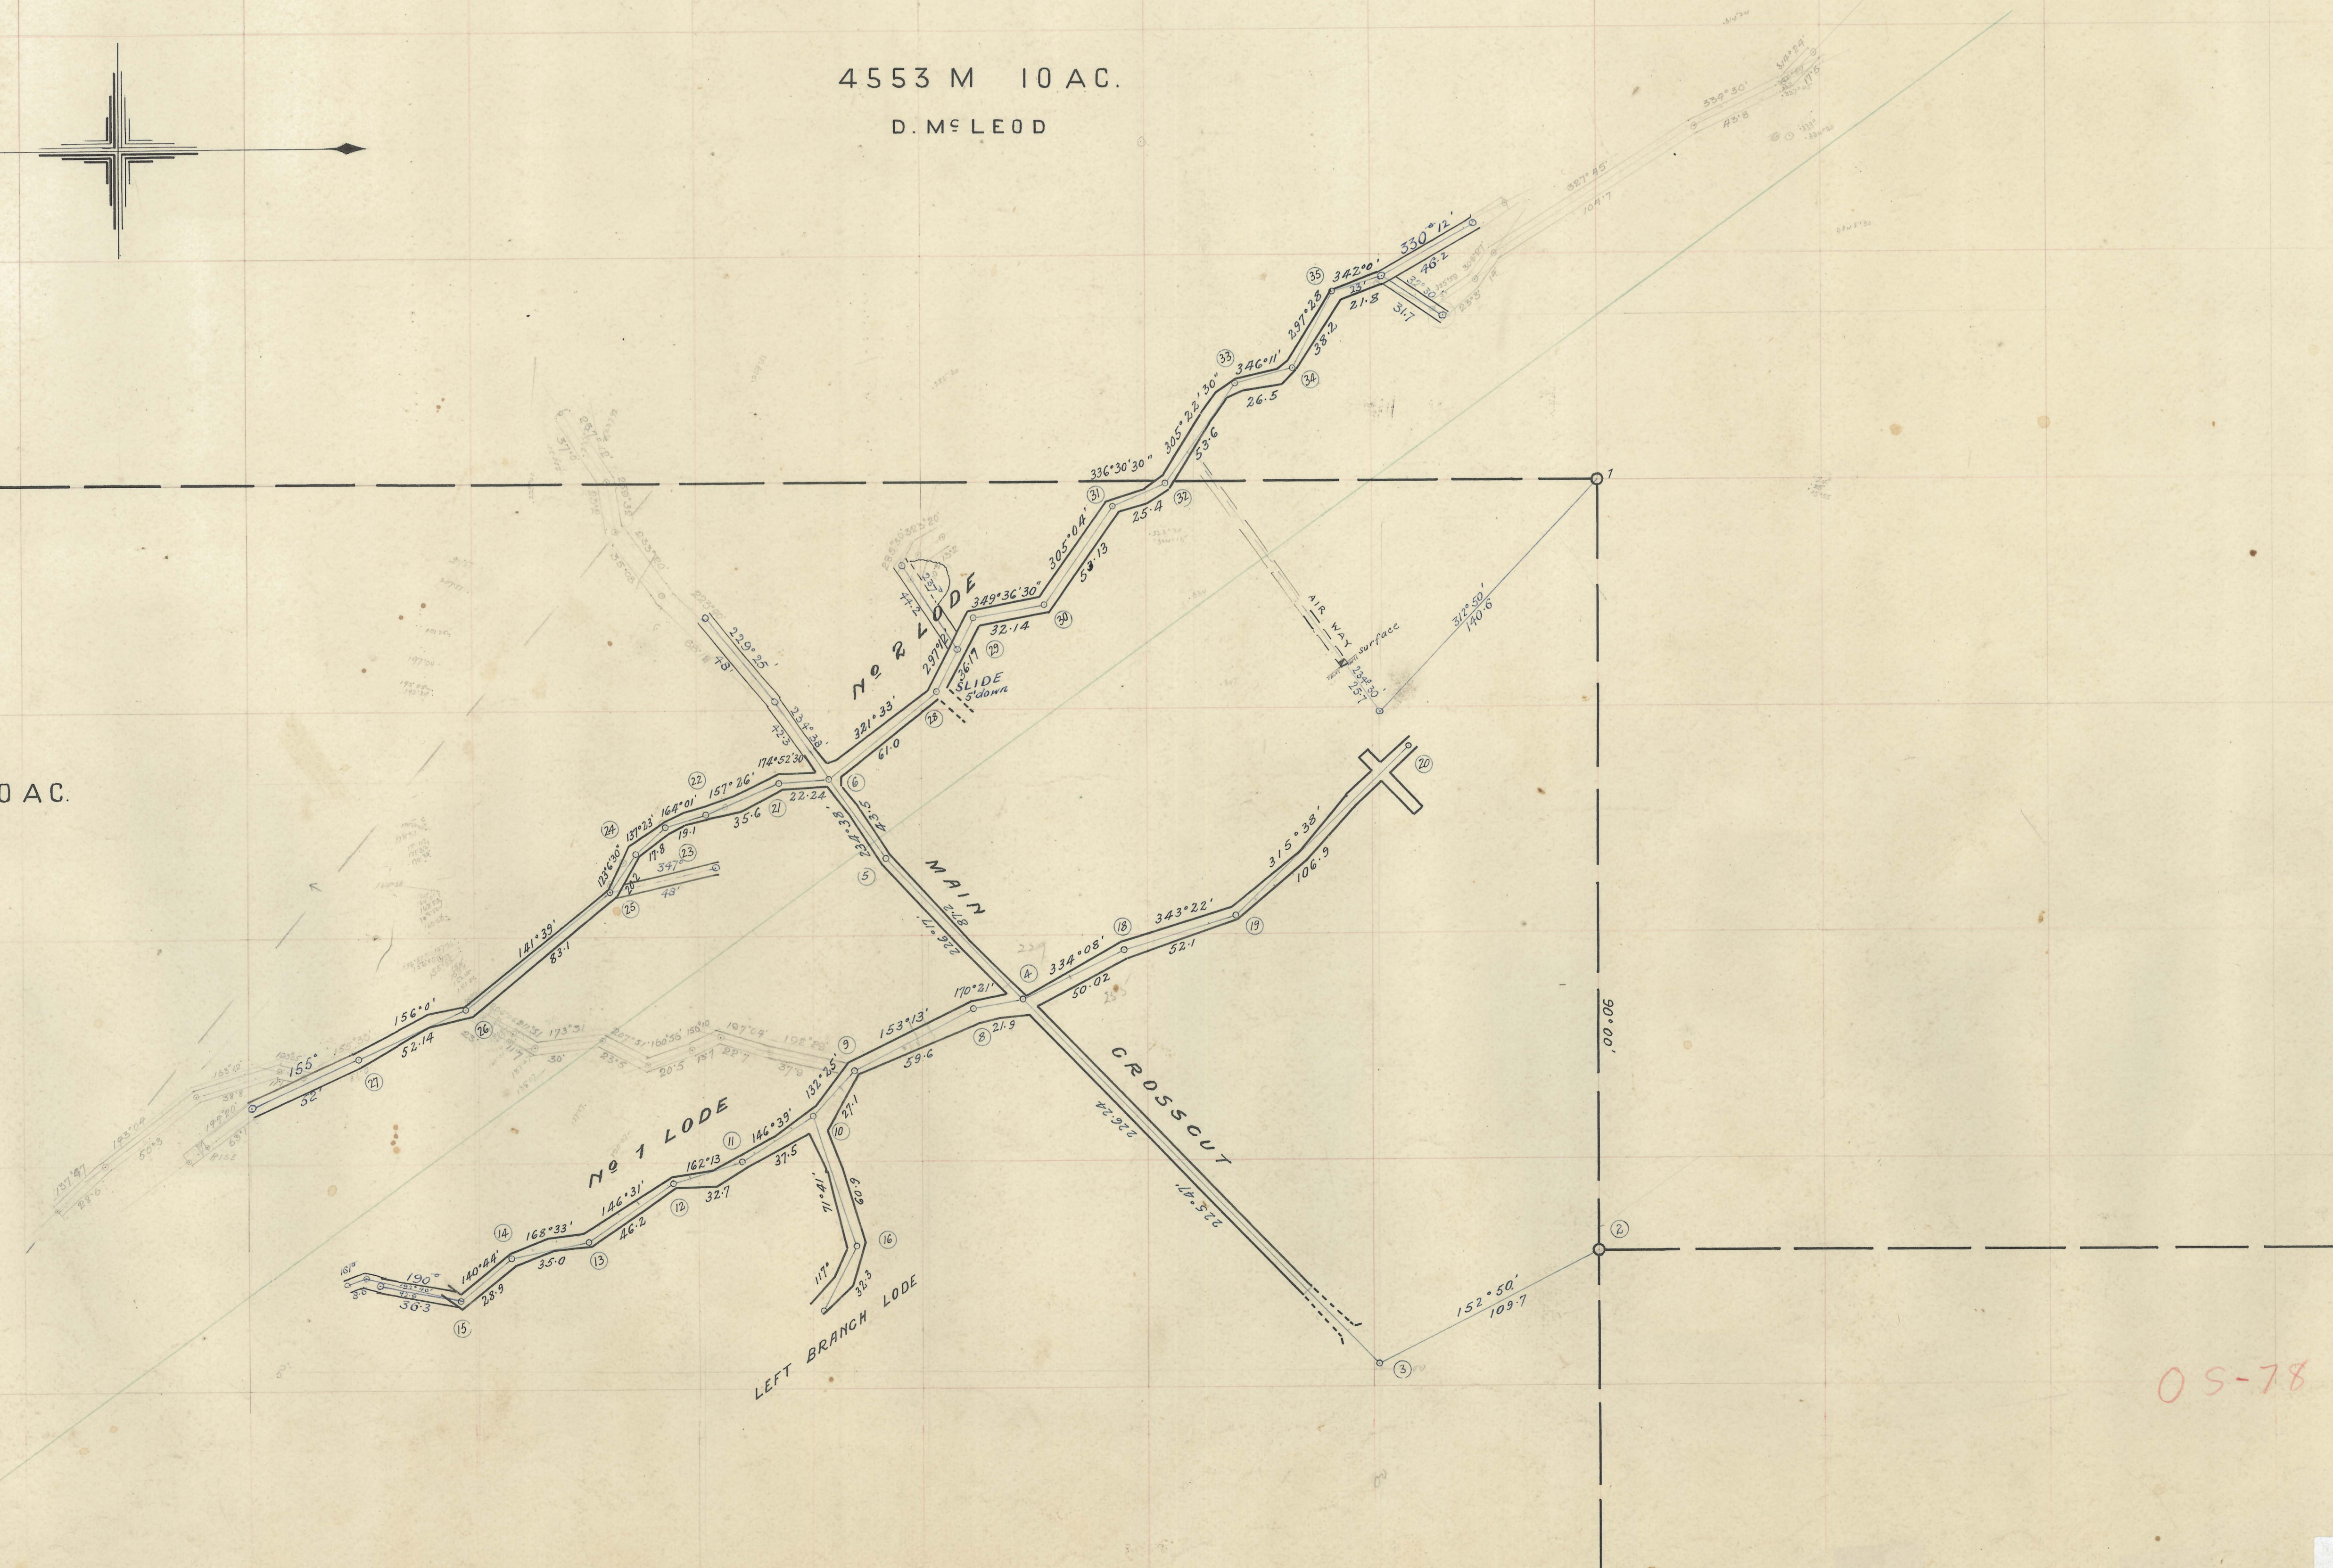

OS-78  
D. 19