
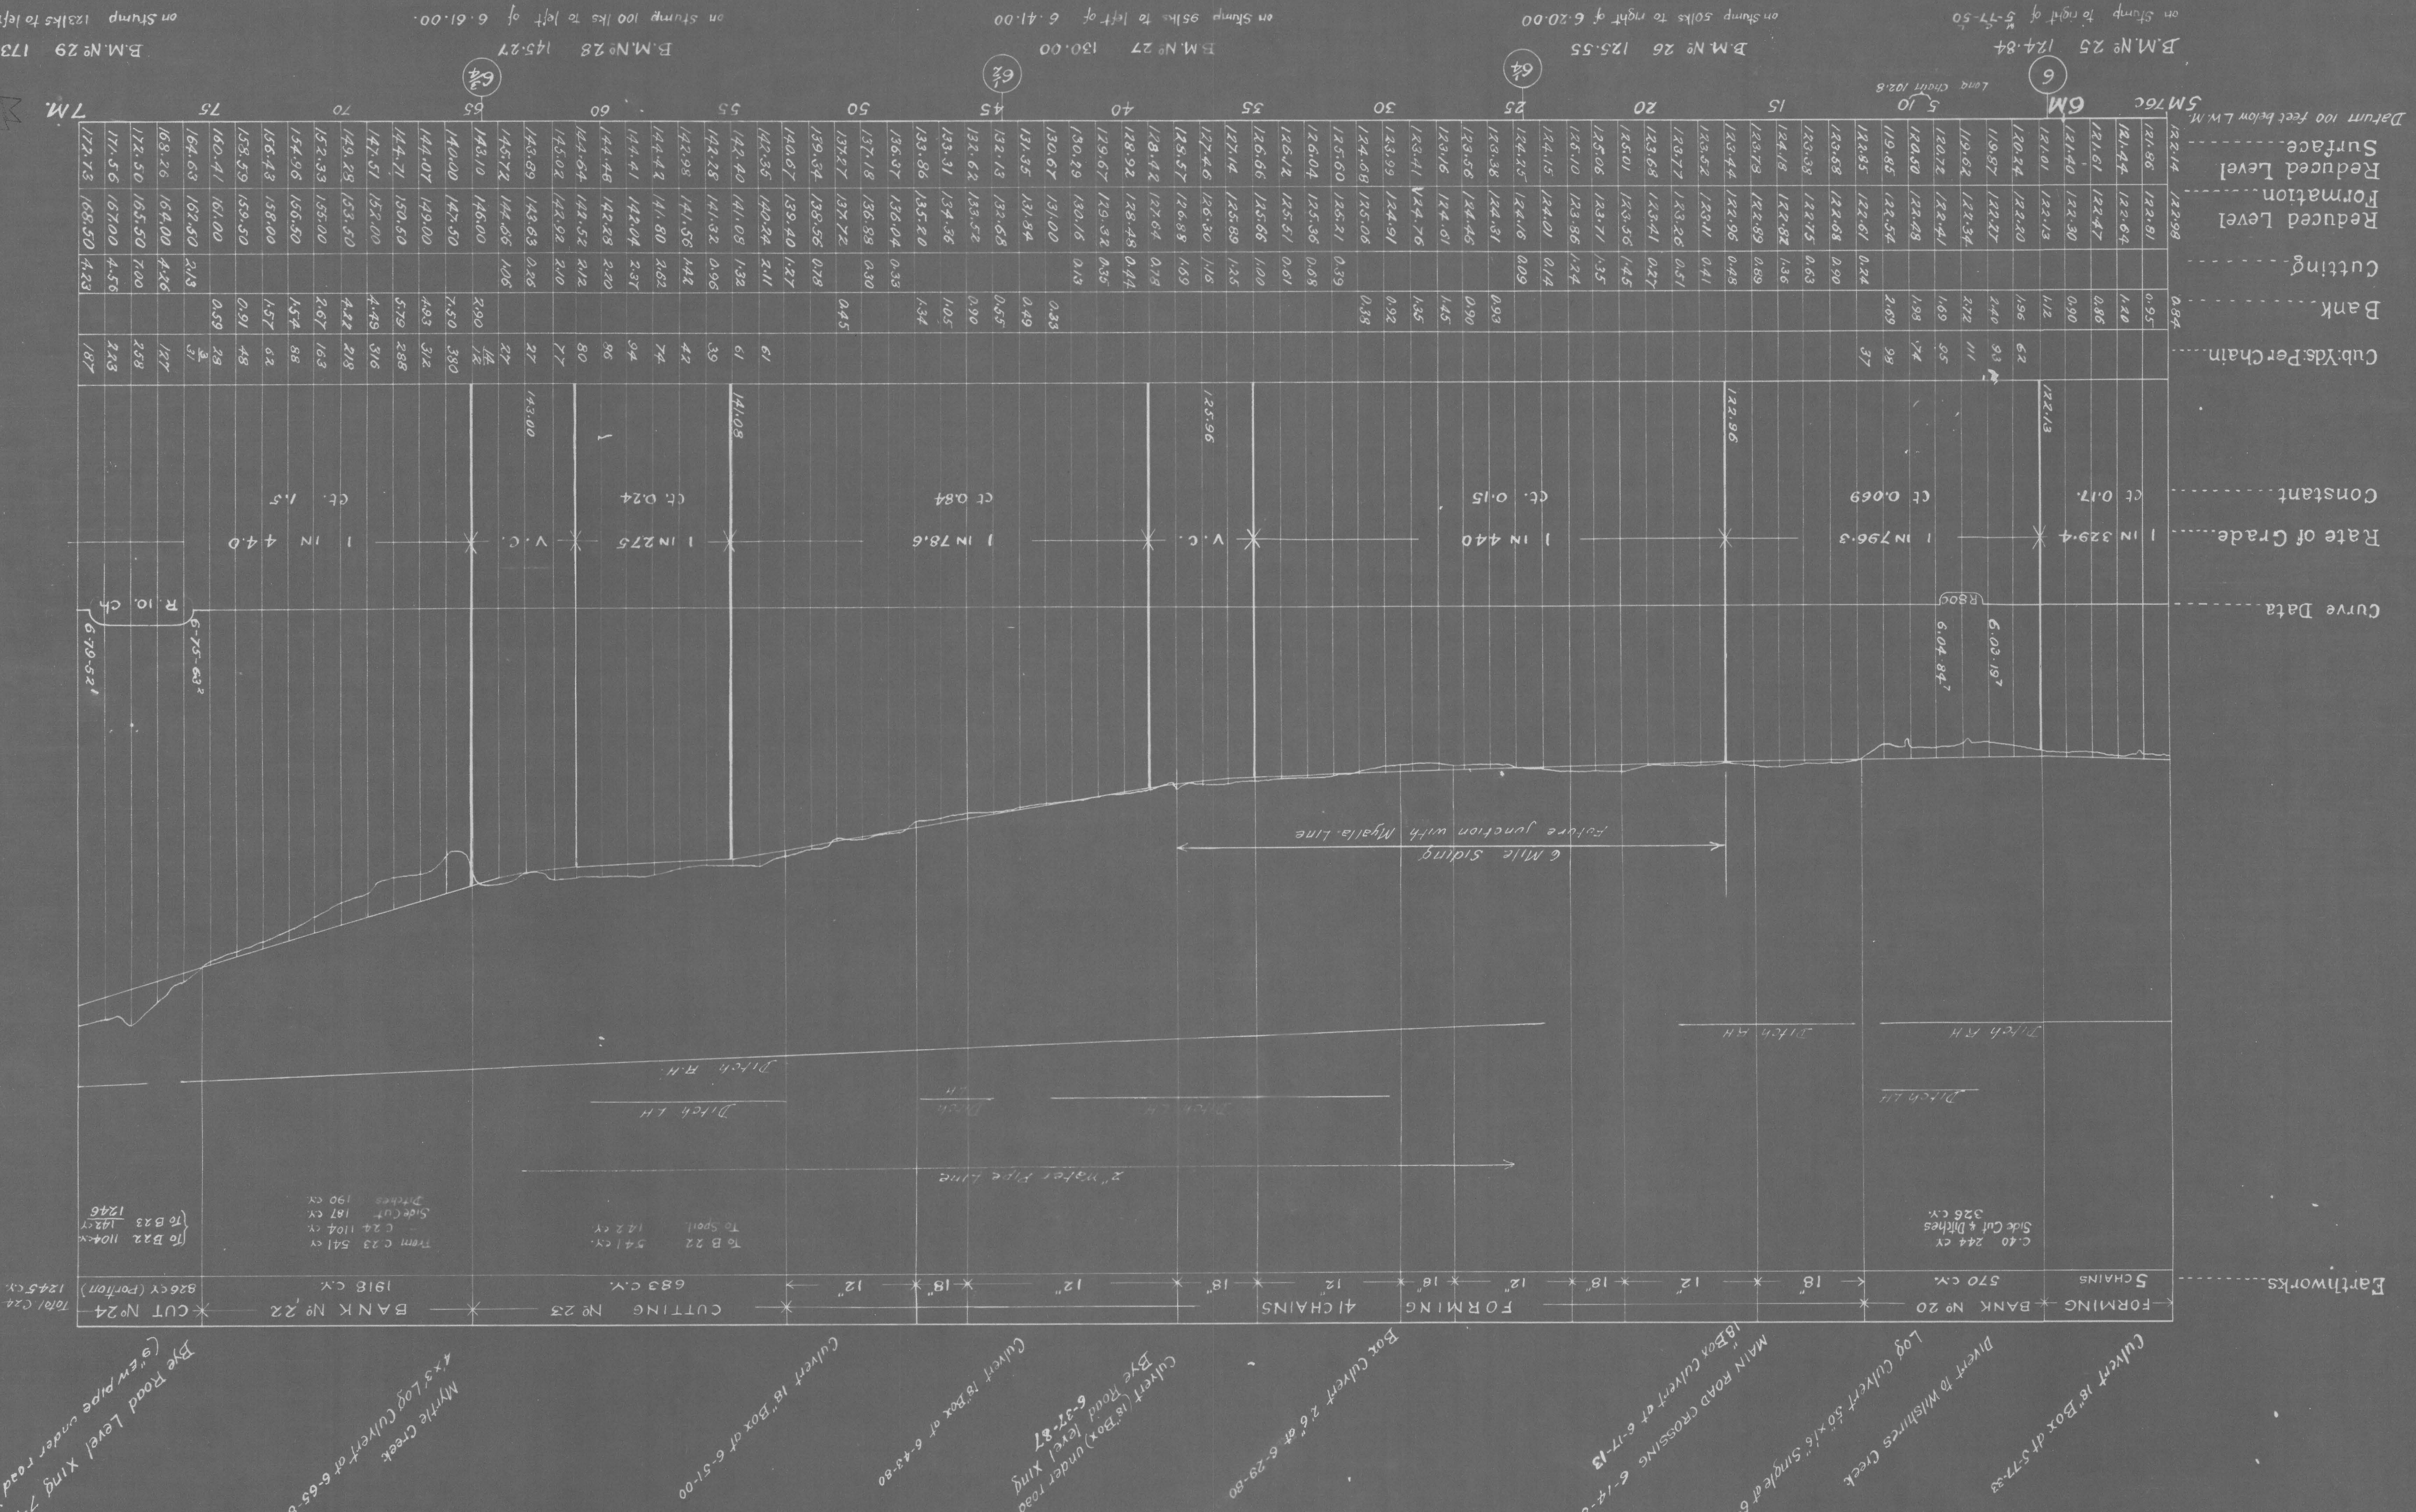


# STANLEY-TROWUTA RAILWAY.

SCALES (HOR 4 CHS) TO AN INCH  
(VERT 20 FT) TO AN INCH

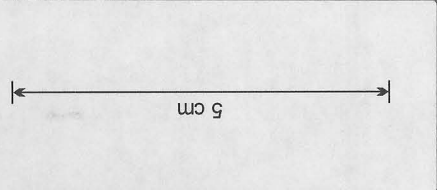


B.M. No 25 124.84 on Stump to right of 5-7-50  
B.M. No 26 125.55 on Stump 50 lks to right of 6-20-00  
B.M. No 27 130.00 on Stump 95 lks to left of 6-41-00  
B.M. No 28 145.27 on Stump 100 lks to left of 6-61-00  
B.M. No 29 173.90 on Stump 123 lks to left of 7-00-21



Myrtle Creek  
4 x 3 Log Culvert at 6-65-80  
Bye Road Level Xing 7-26-10  
13-2-12  
10