
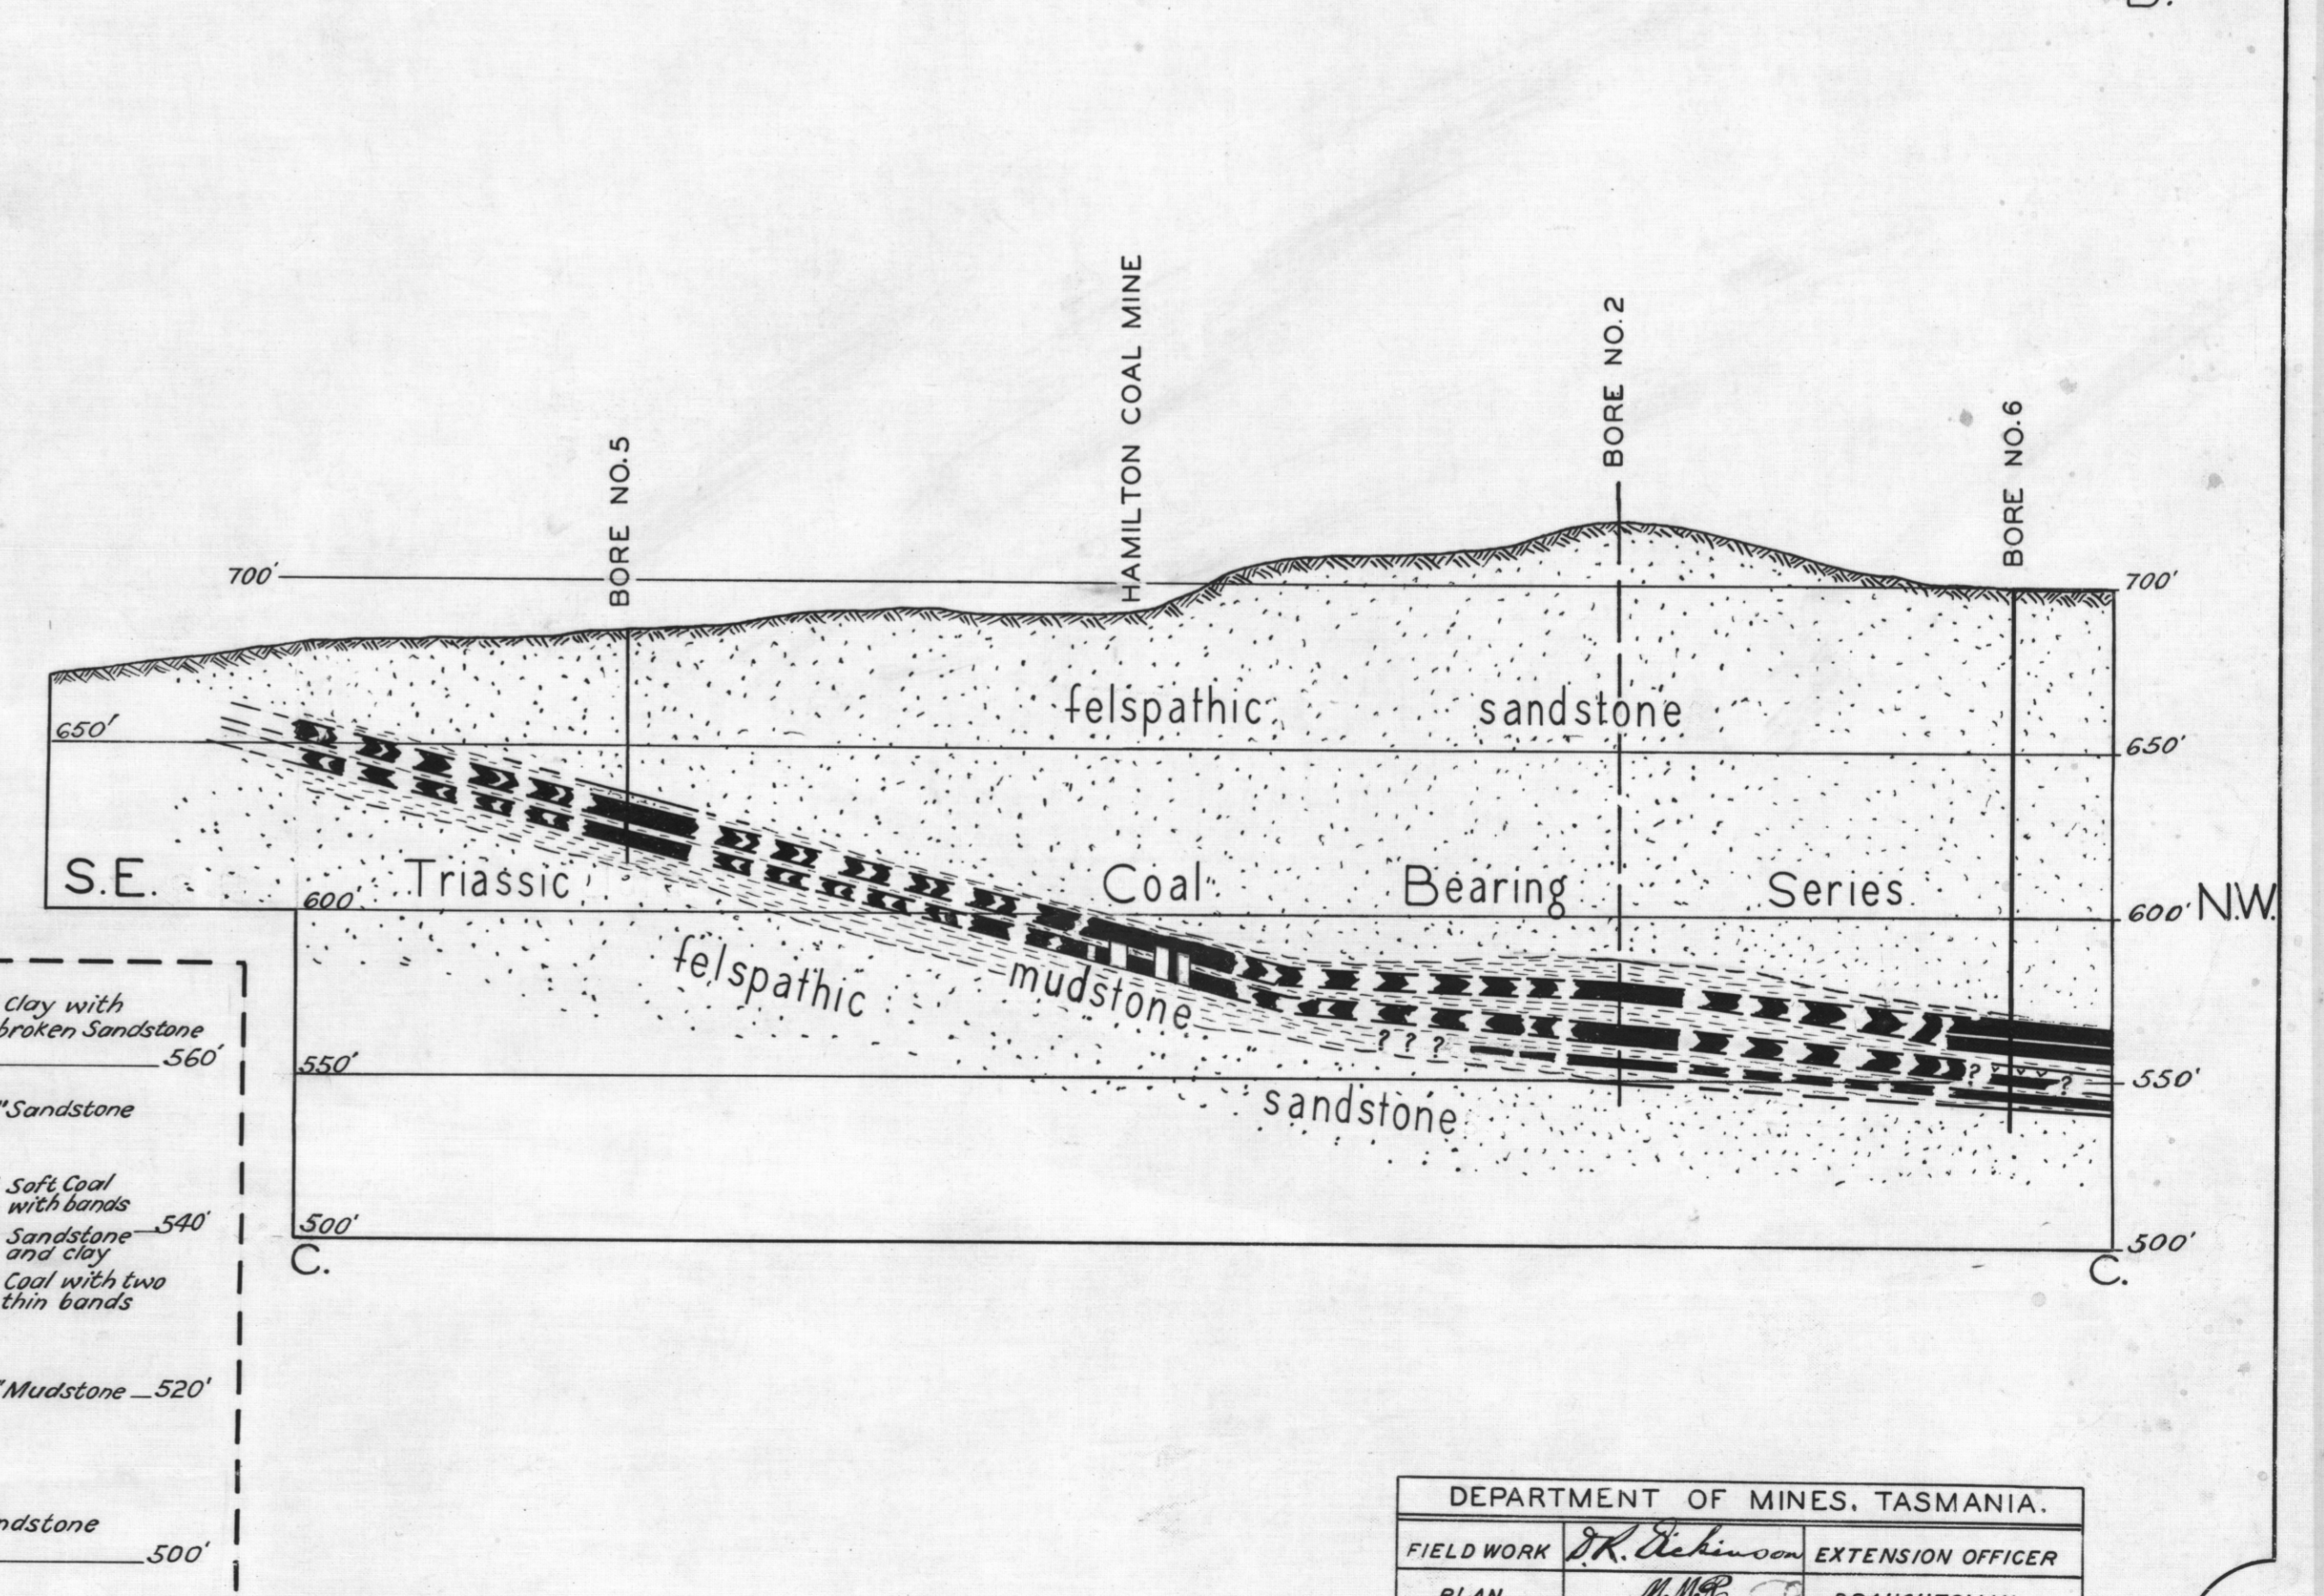
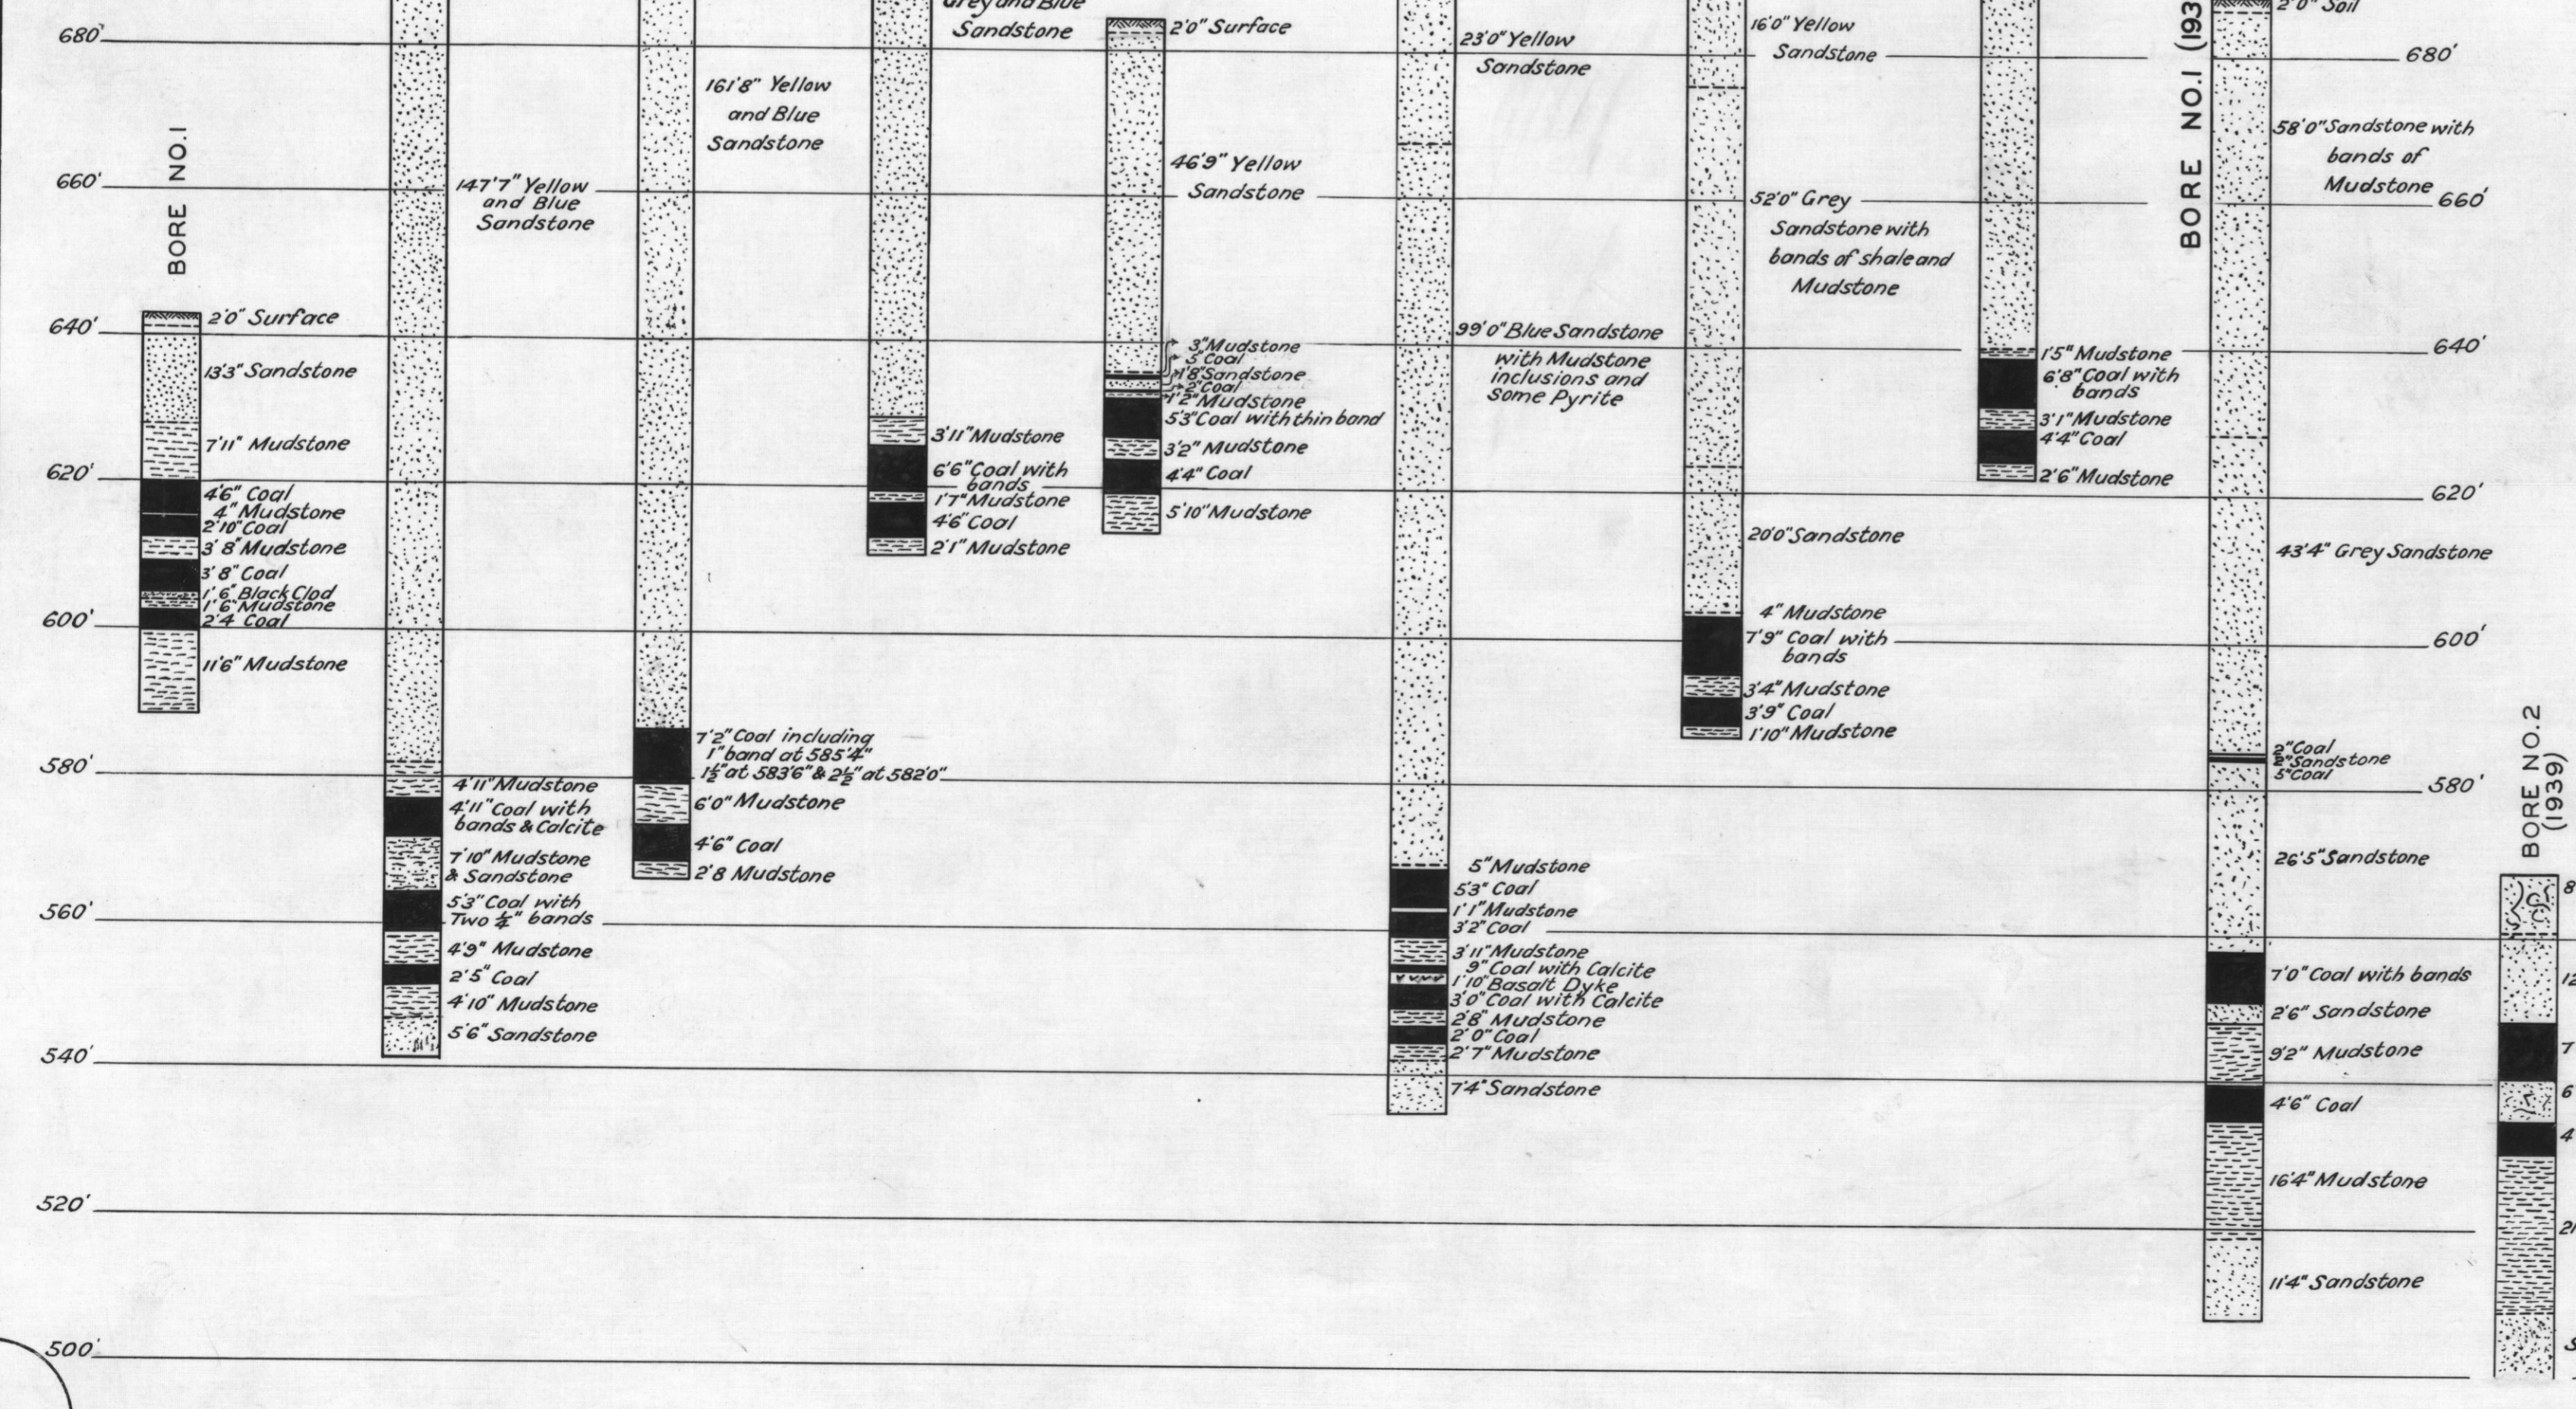
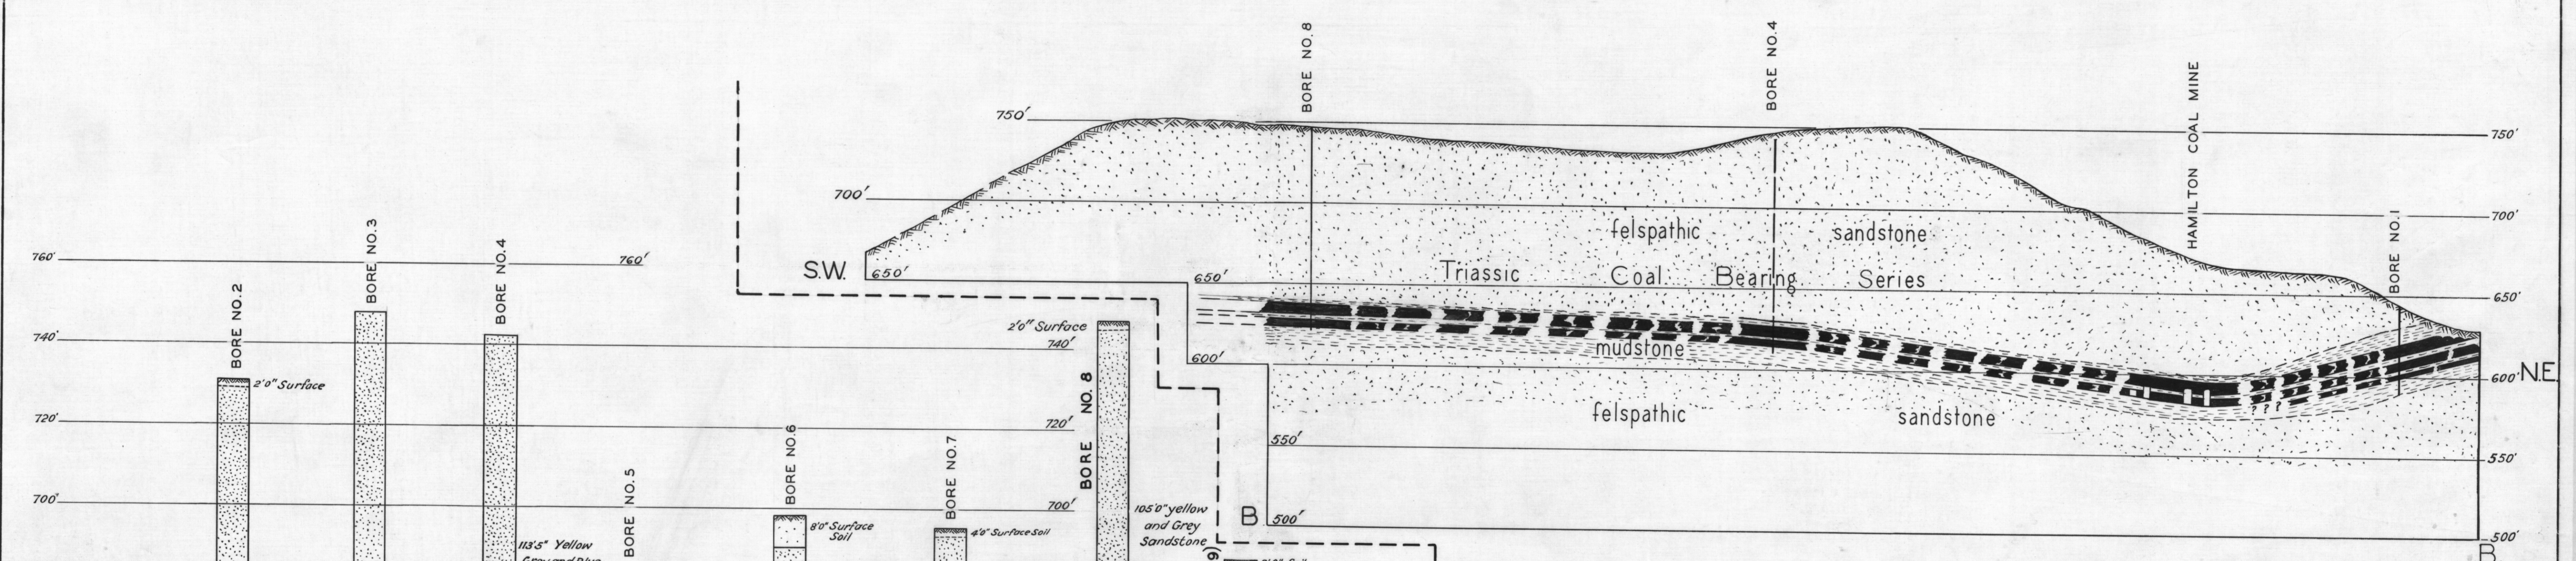


PLAN NO.2

COAL MINE SECTIONS AND BORES  
HAMILTON

SECTIONS TO ACCOMPANY PLAN NO. 9-867

SCALES - HORIZONTAL 1 INCH = 200 FEET  
VERTICAL 1 INCH = 50 FEET  
BORES VERTICAL 1 INCH = 20 FEET

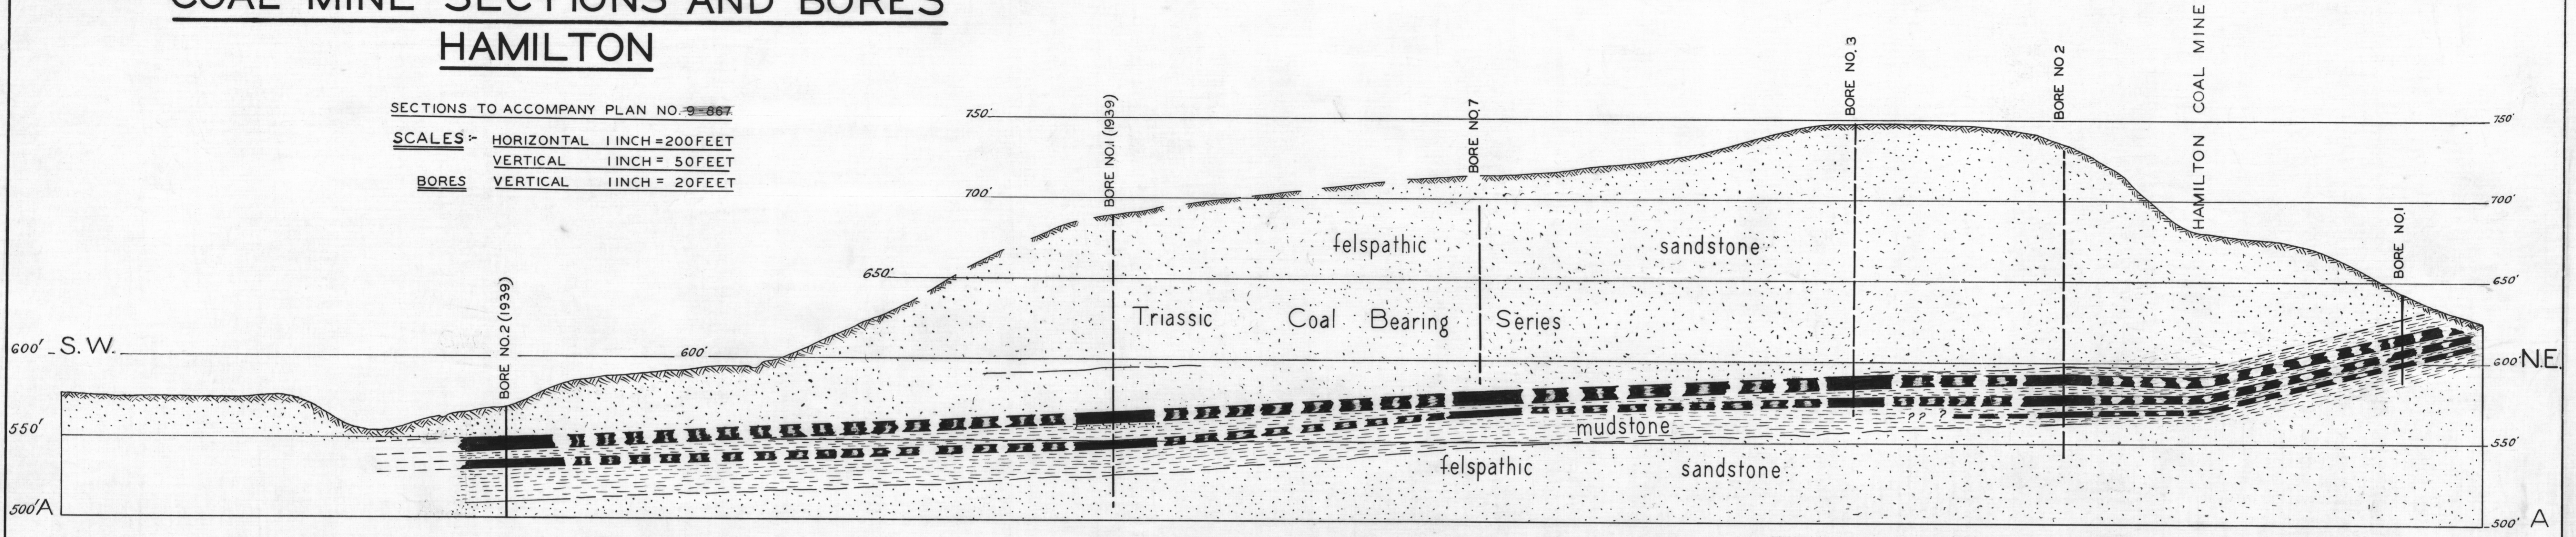

DEPARTMENT OF MINES, TASMANIA.		
FIELD WORK	<i>J.R. Robinson</i>	EXTENSION OFFICER
PLAN	<i>M.H.C.</i>	DRAUGHTSMAN
APPROVED	<i>[Signature]</i>	DIRECTOR OF MINES
DATE	10 - 6 - 1944	PLAN NO. 9-867
CORR. NO.		