


S. 140

1A-12-90

6321

5,258,860 N.
520,500 E.

5,258,860 N.
520,560 E.

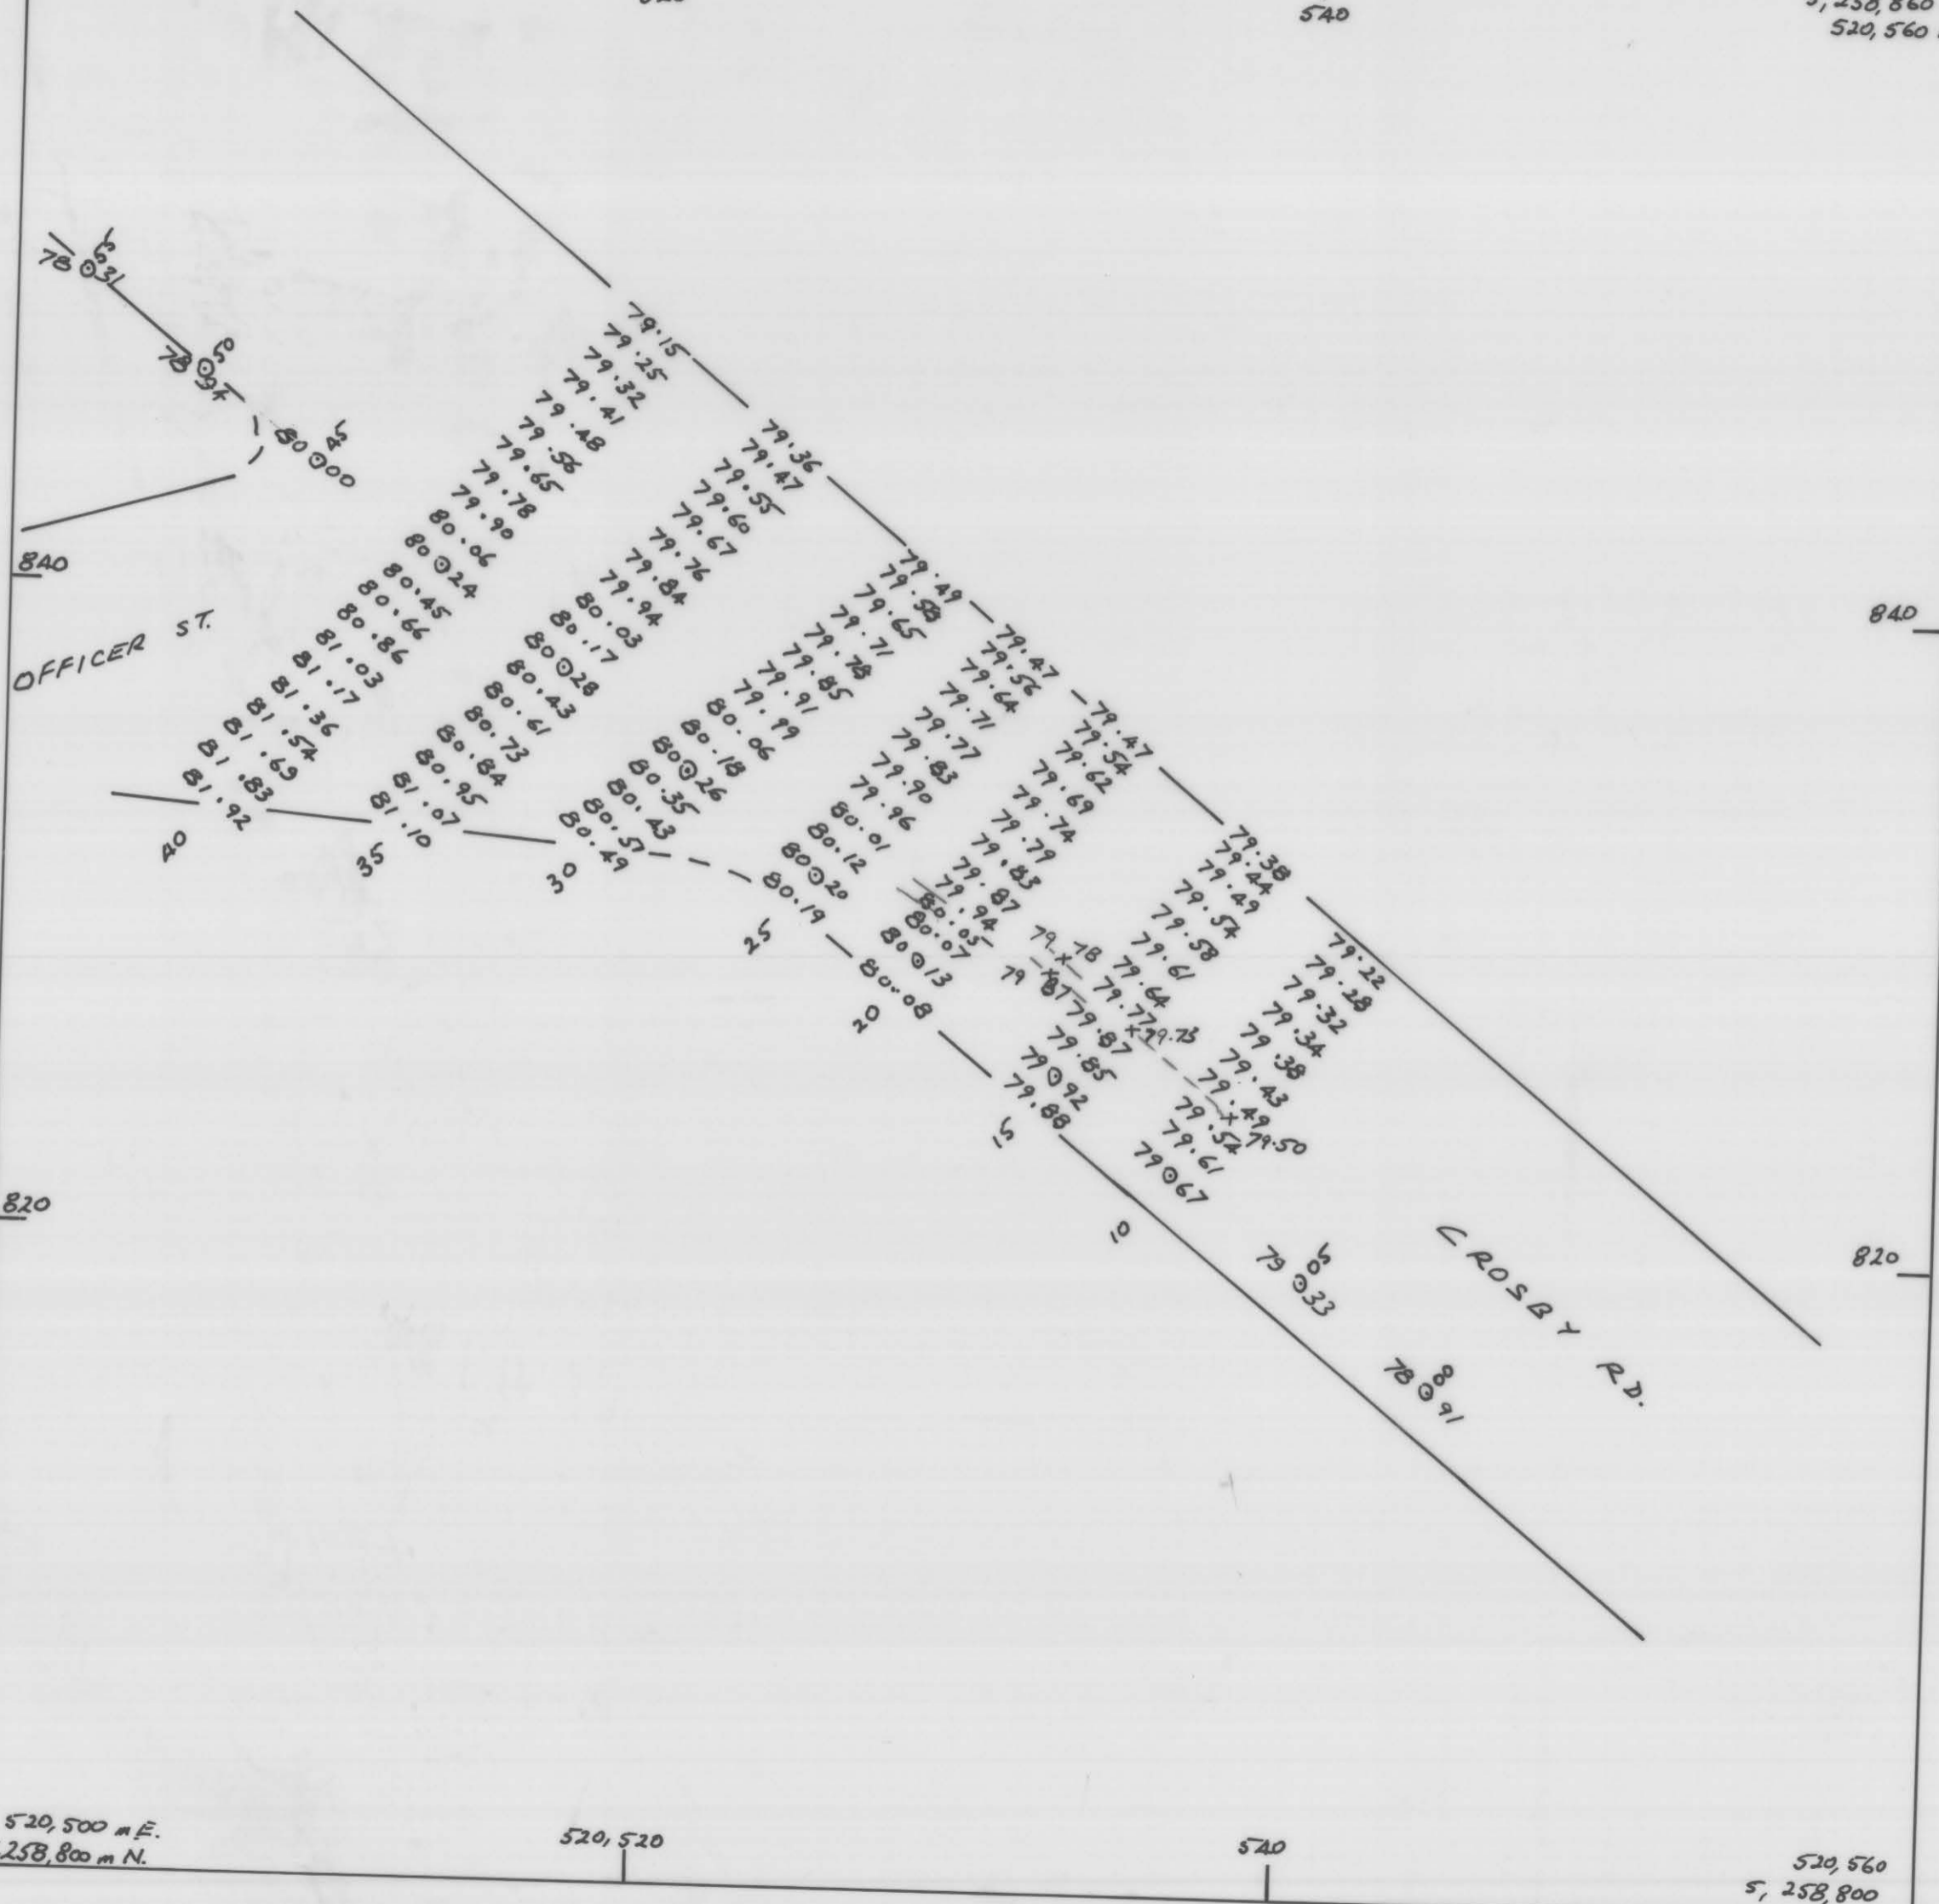

520,500 m E.
5,258,800 m N.

520,560
5,258,800

MINES DEPT.

ROSETTA

SECTION LINES ACROSS JUNCT.

CROSBY - OFFICER ST. JUNCTION.

Scale 1:200

1A-12-1990

6321

5 cm