



1982  
S.94C.

6383

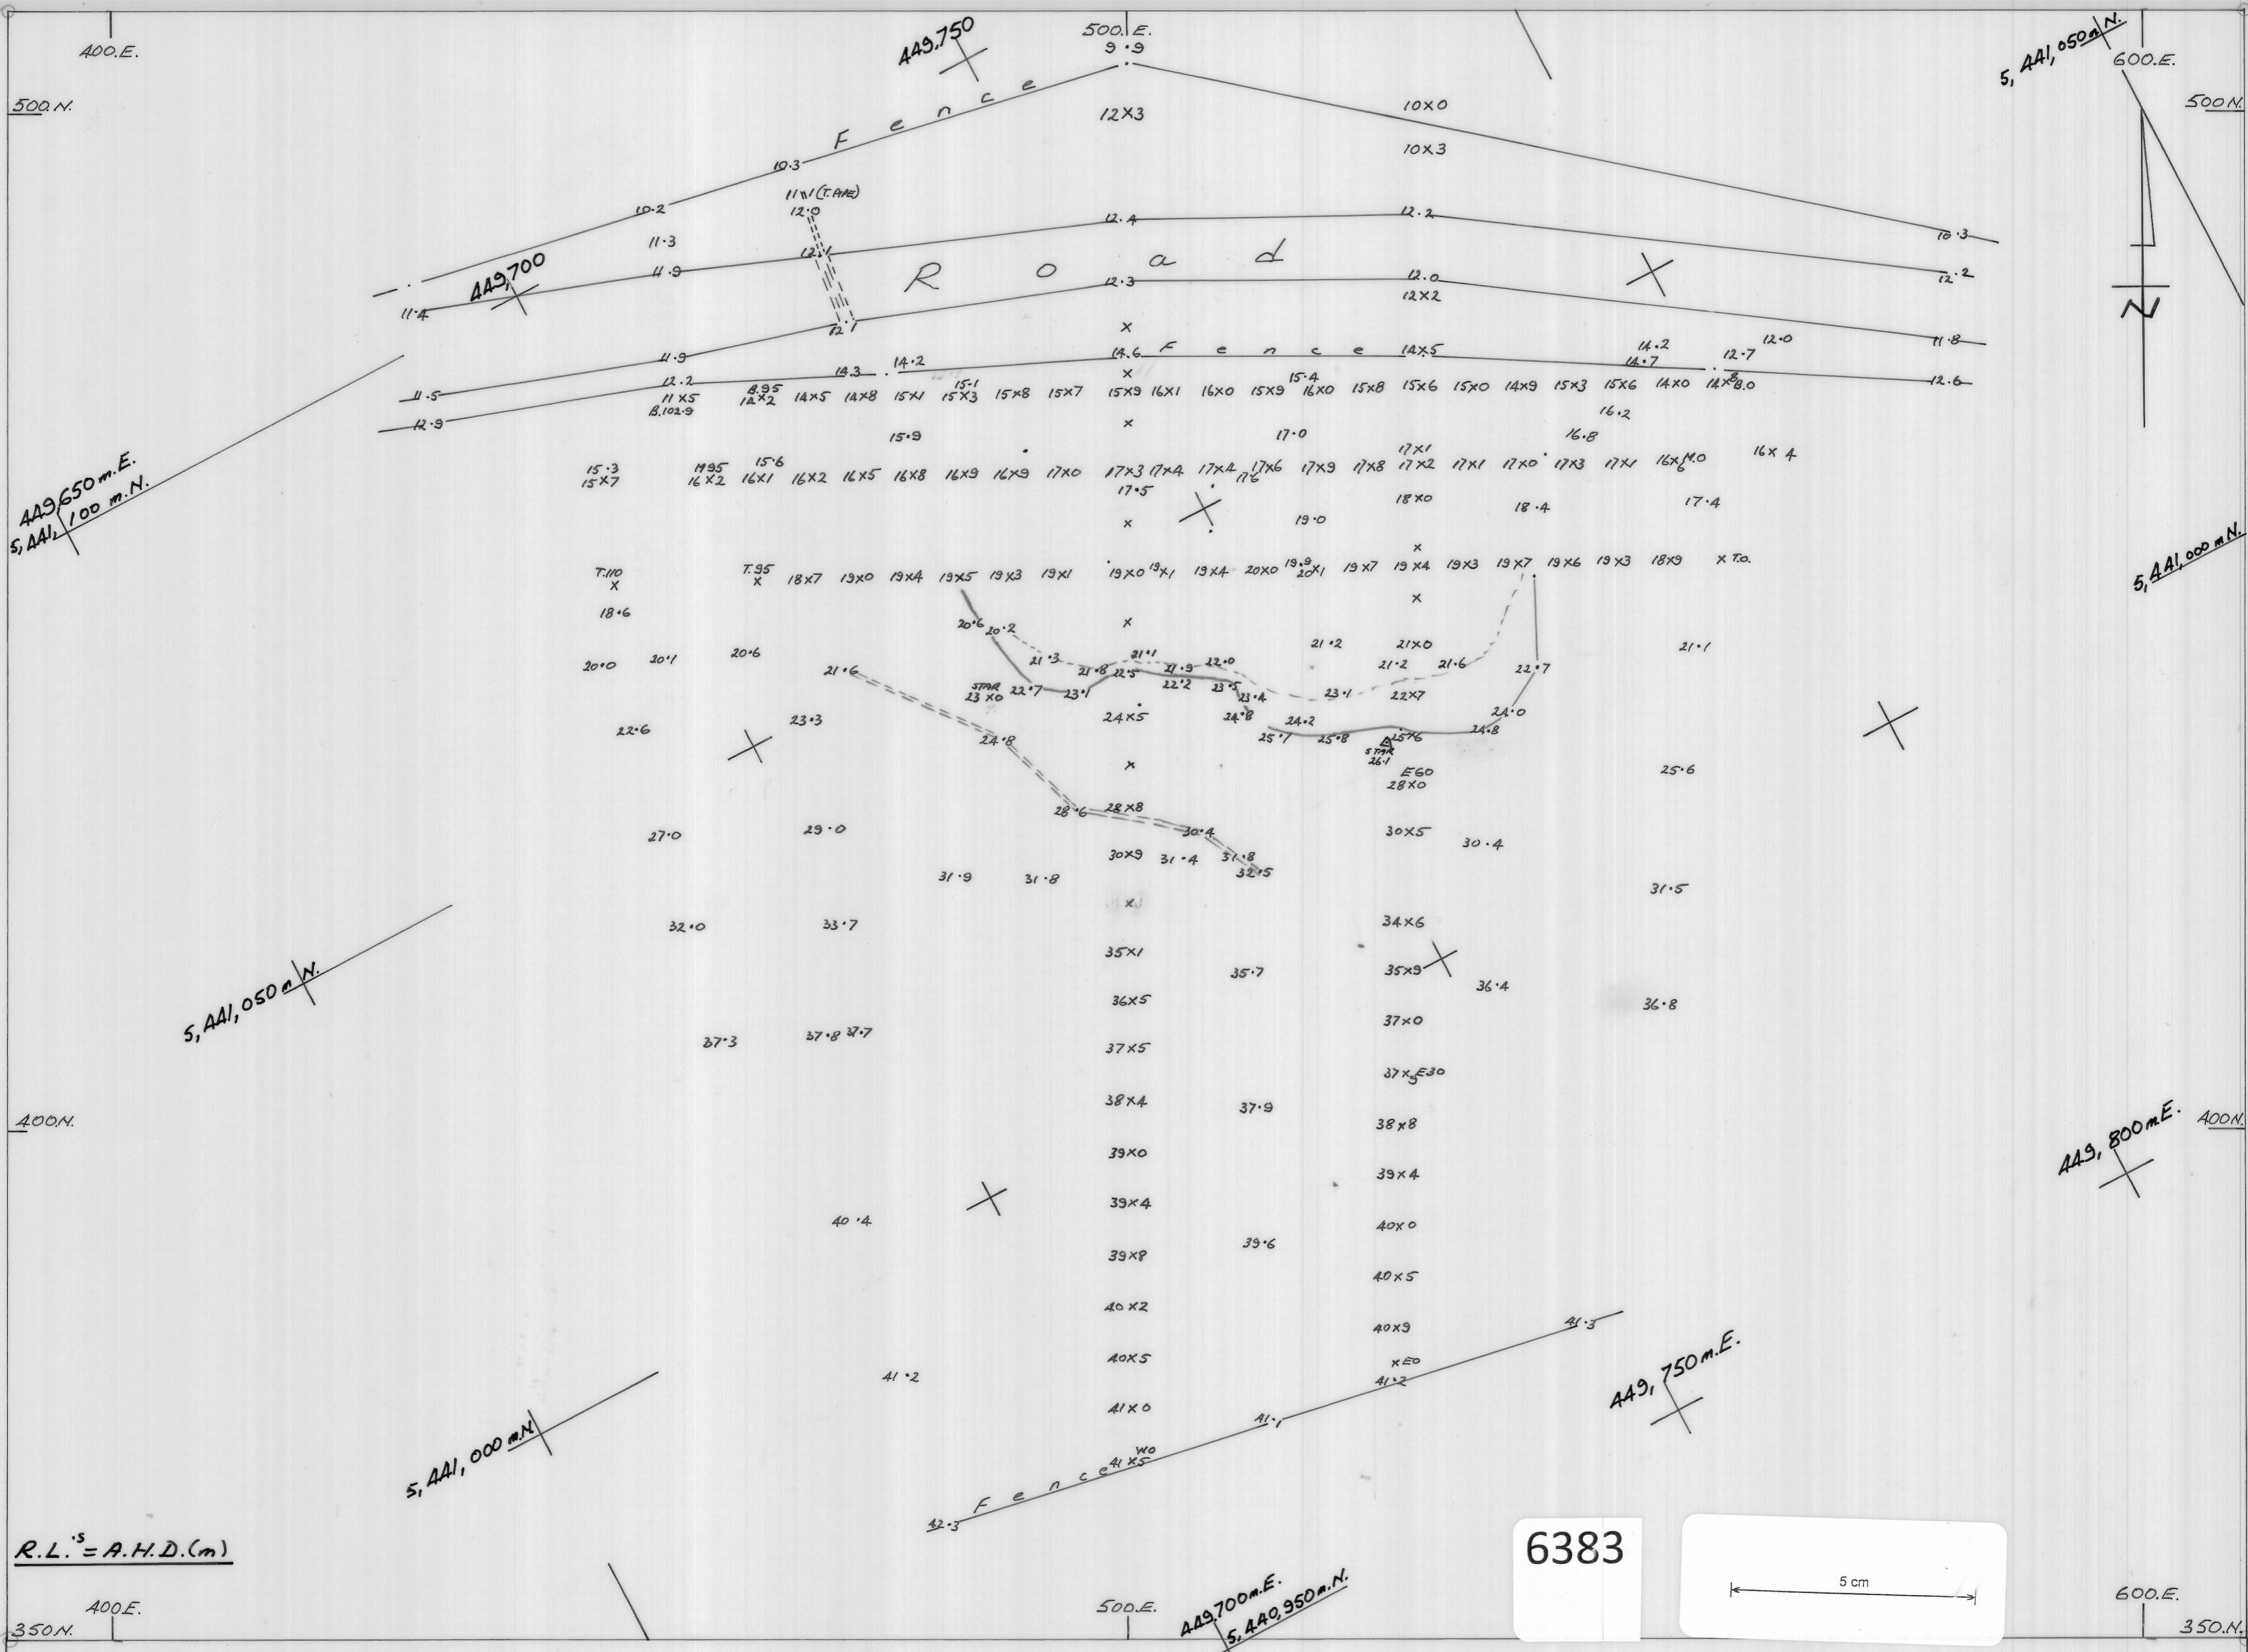

6383

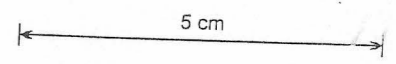

MINES DEPT.  
SEPT. 1982

BROOKE ST. SLIP - EAST DEVONPORT.  
Scale 1:500

S.94C