


400 m. E.

500 m. E.


600 m. E.

700 m. E.

800 m. E.

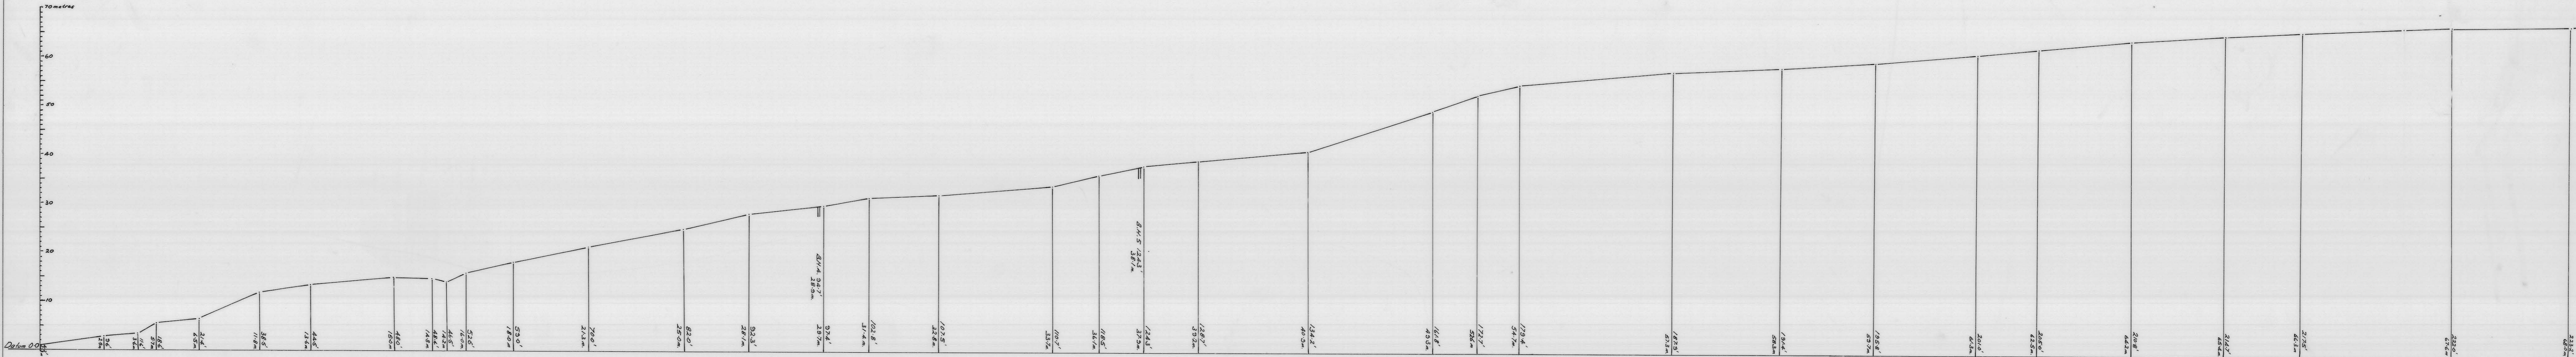

LEVEL DATUM AS PER BERKSHIRE COUNCIL PLANS.
 GRID DATUM - ARBITRARY
 SURVEYED BY G. BOHN JULY 1976

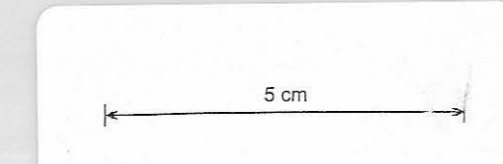

BEAUTY POINT LANDSLIP INVESTIGATION
 PROFILE LINE N° 1
 Scale 1:500

MINES DEPT.