


65m To Fence Corner

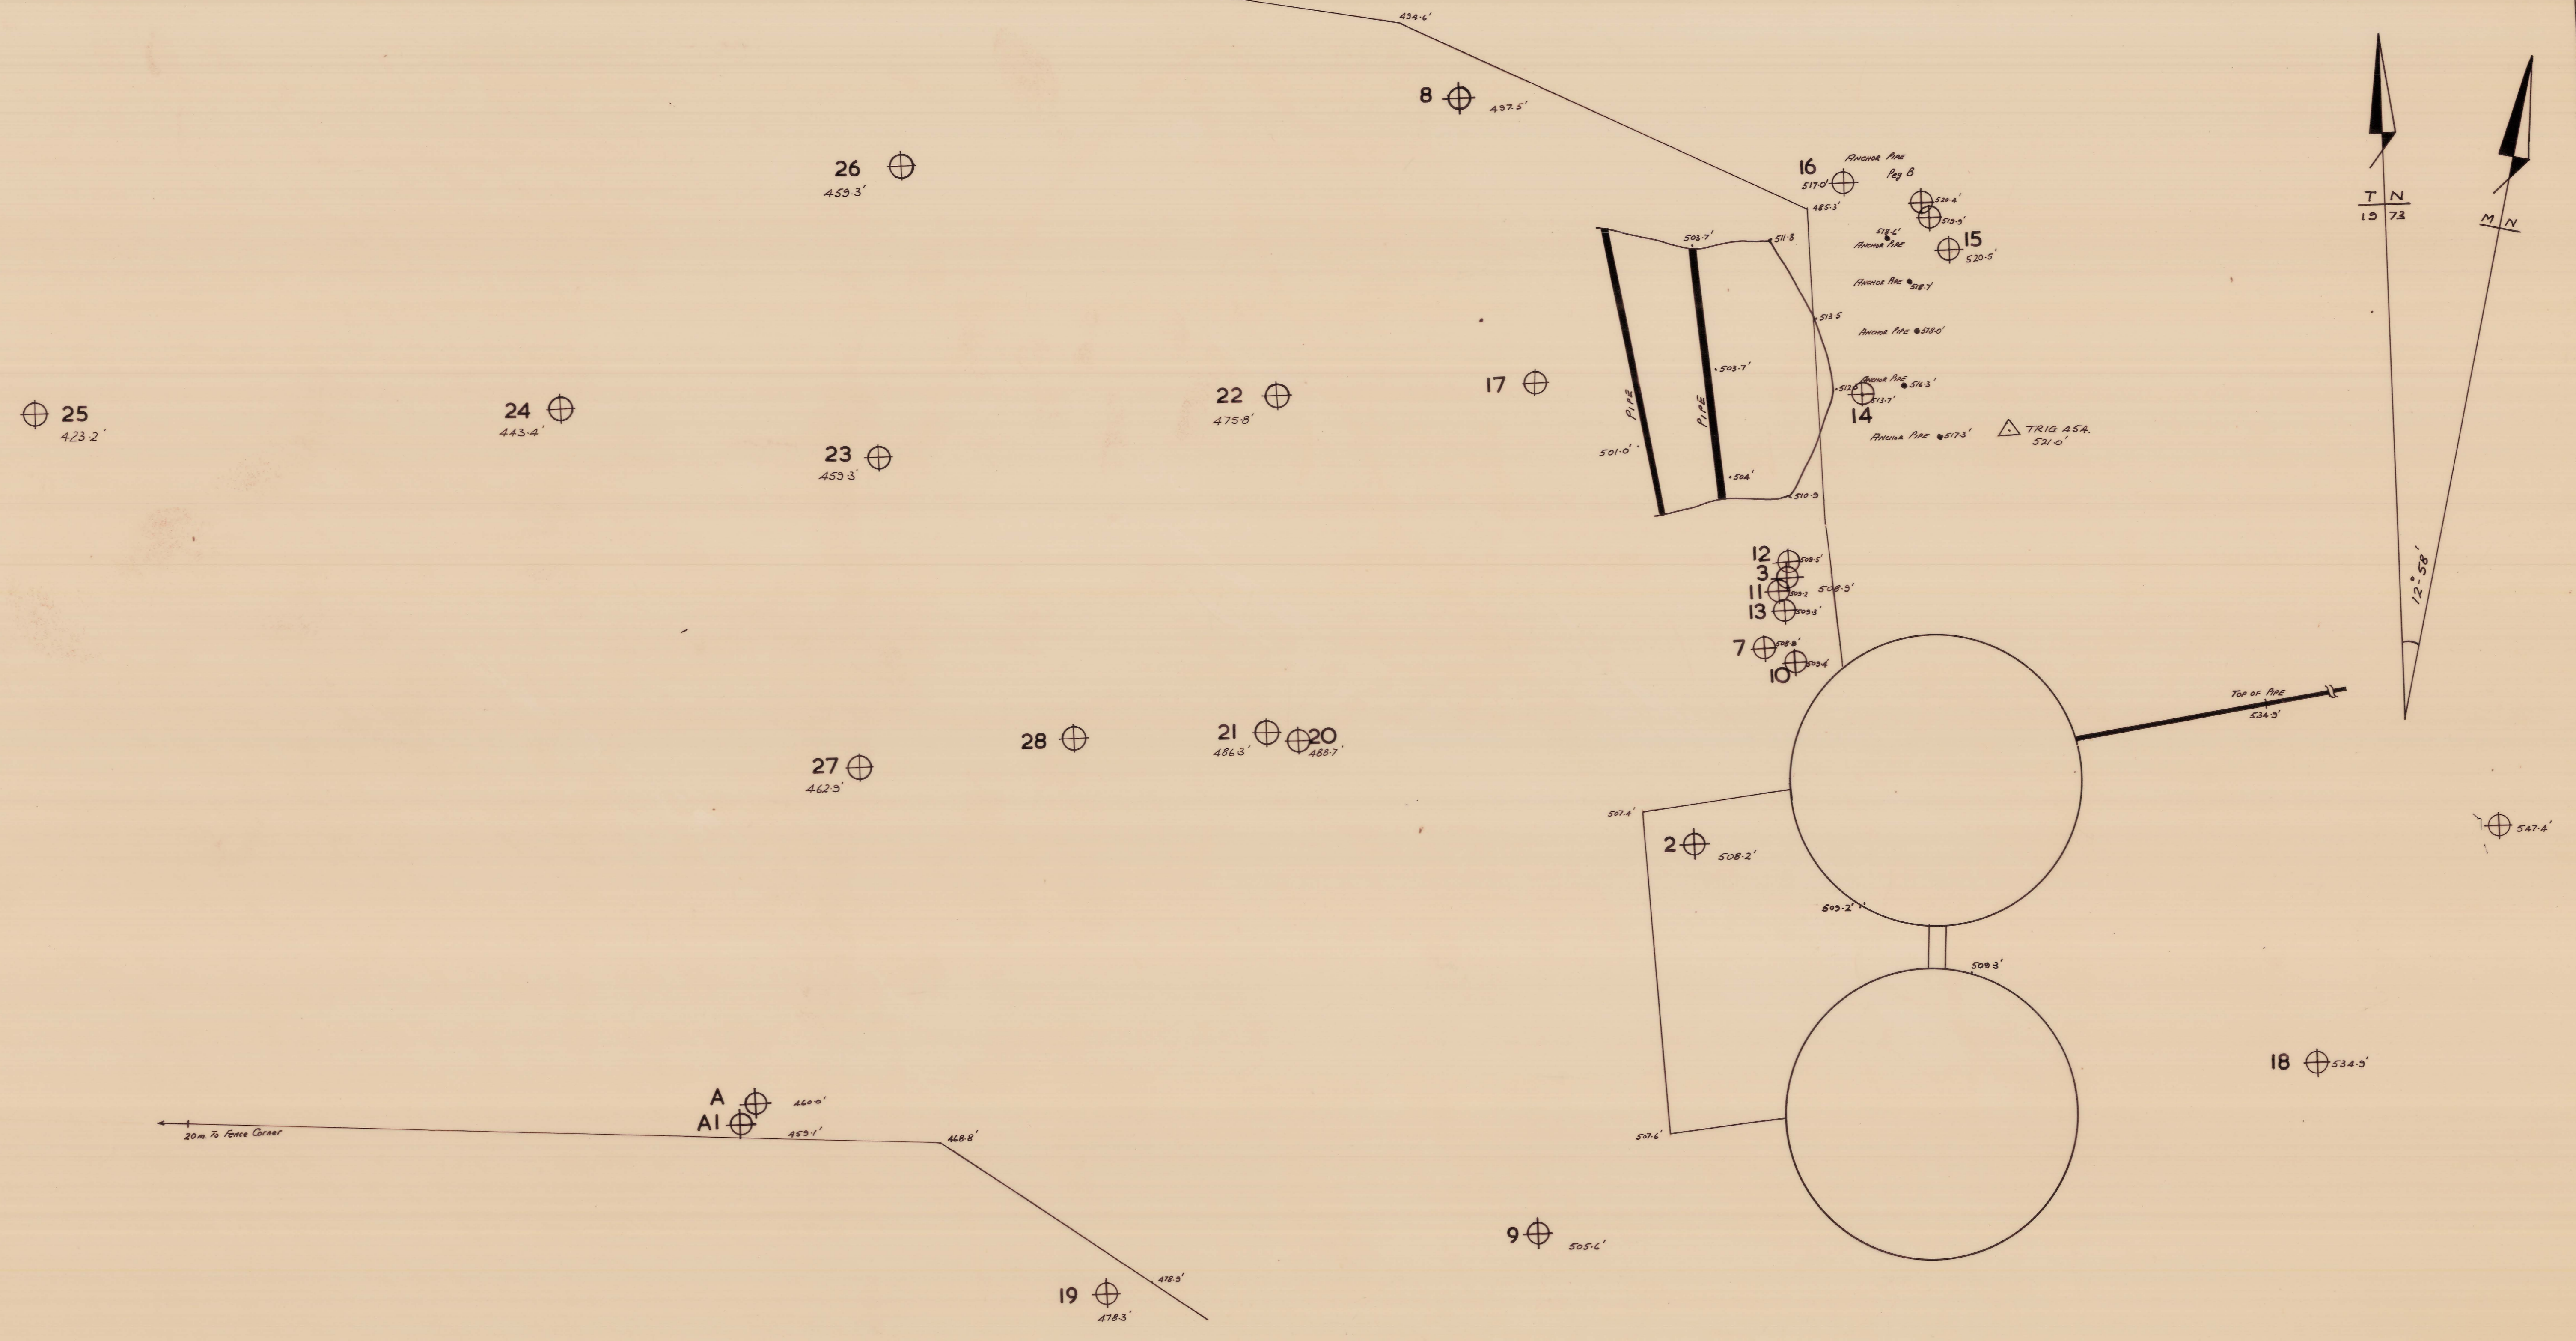

20m To Fence Corner


A
A1

DEPT OF MINES

ST LEONARDS SLIP 'B'

SURVEY No
Scale : — 1 : 250

6447

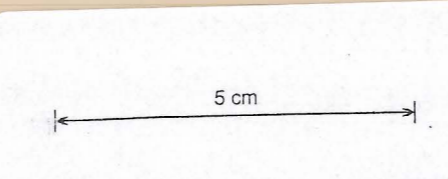

1973
5.57

0447