


5 cm

664L/32


# LINTON MINE FORESTER

## PLAN

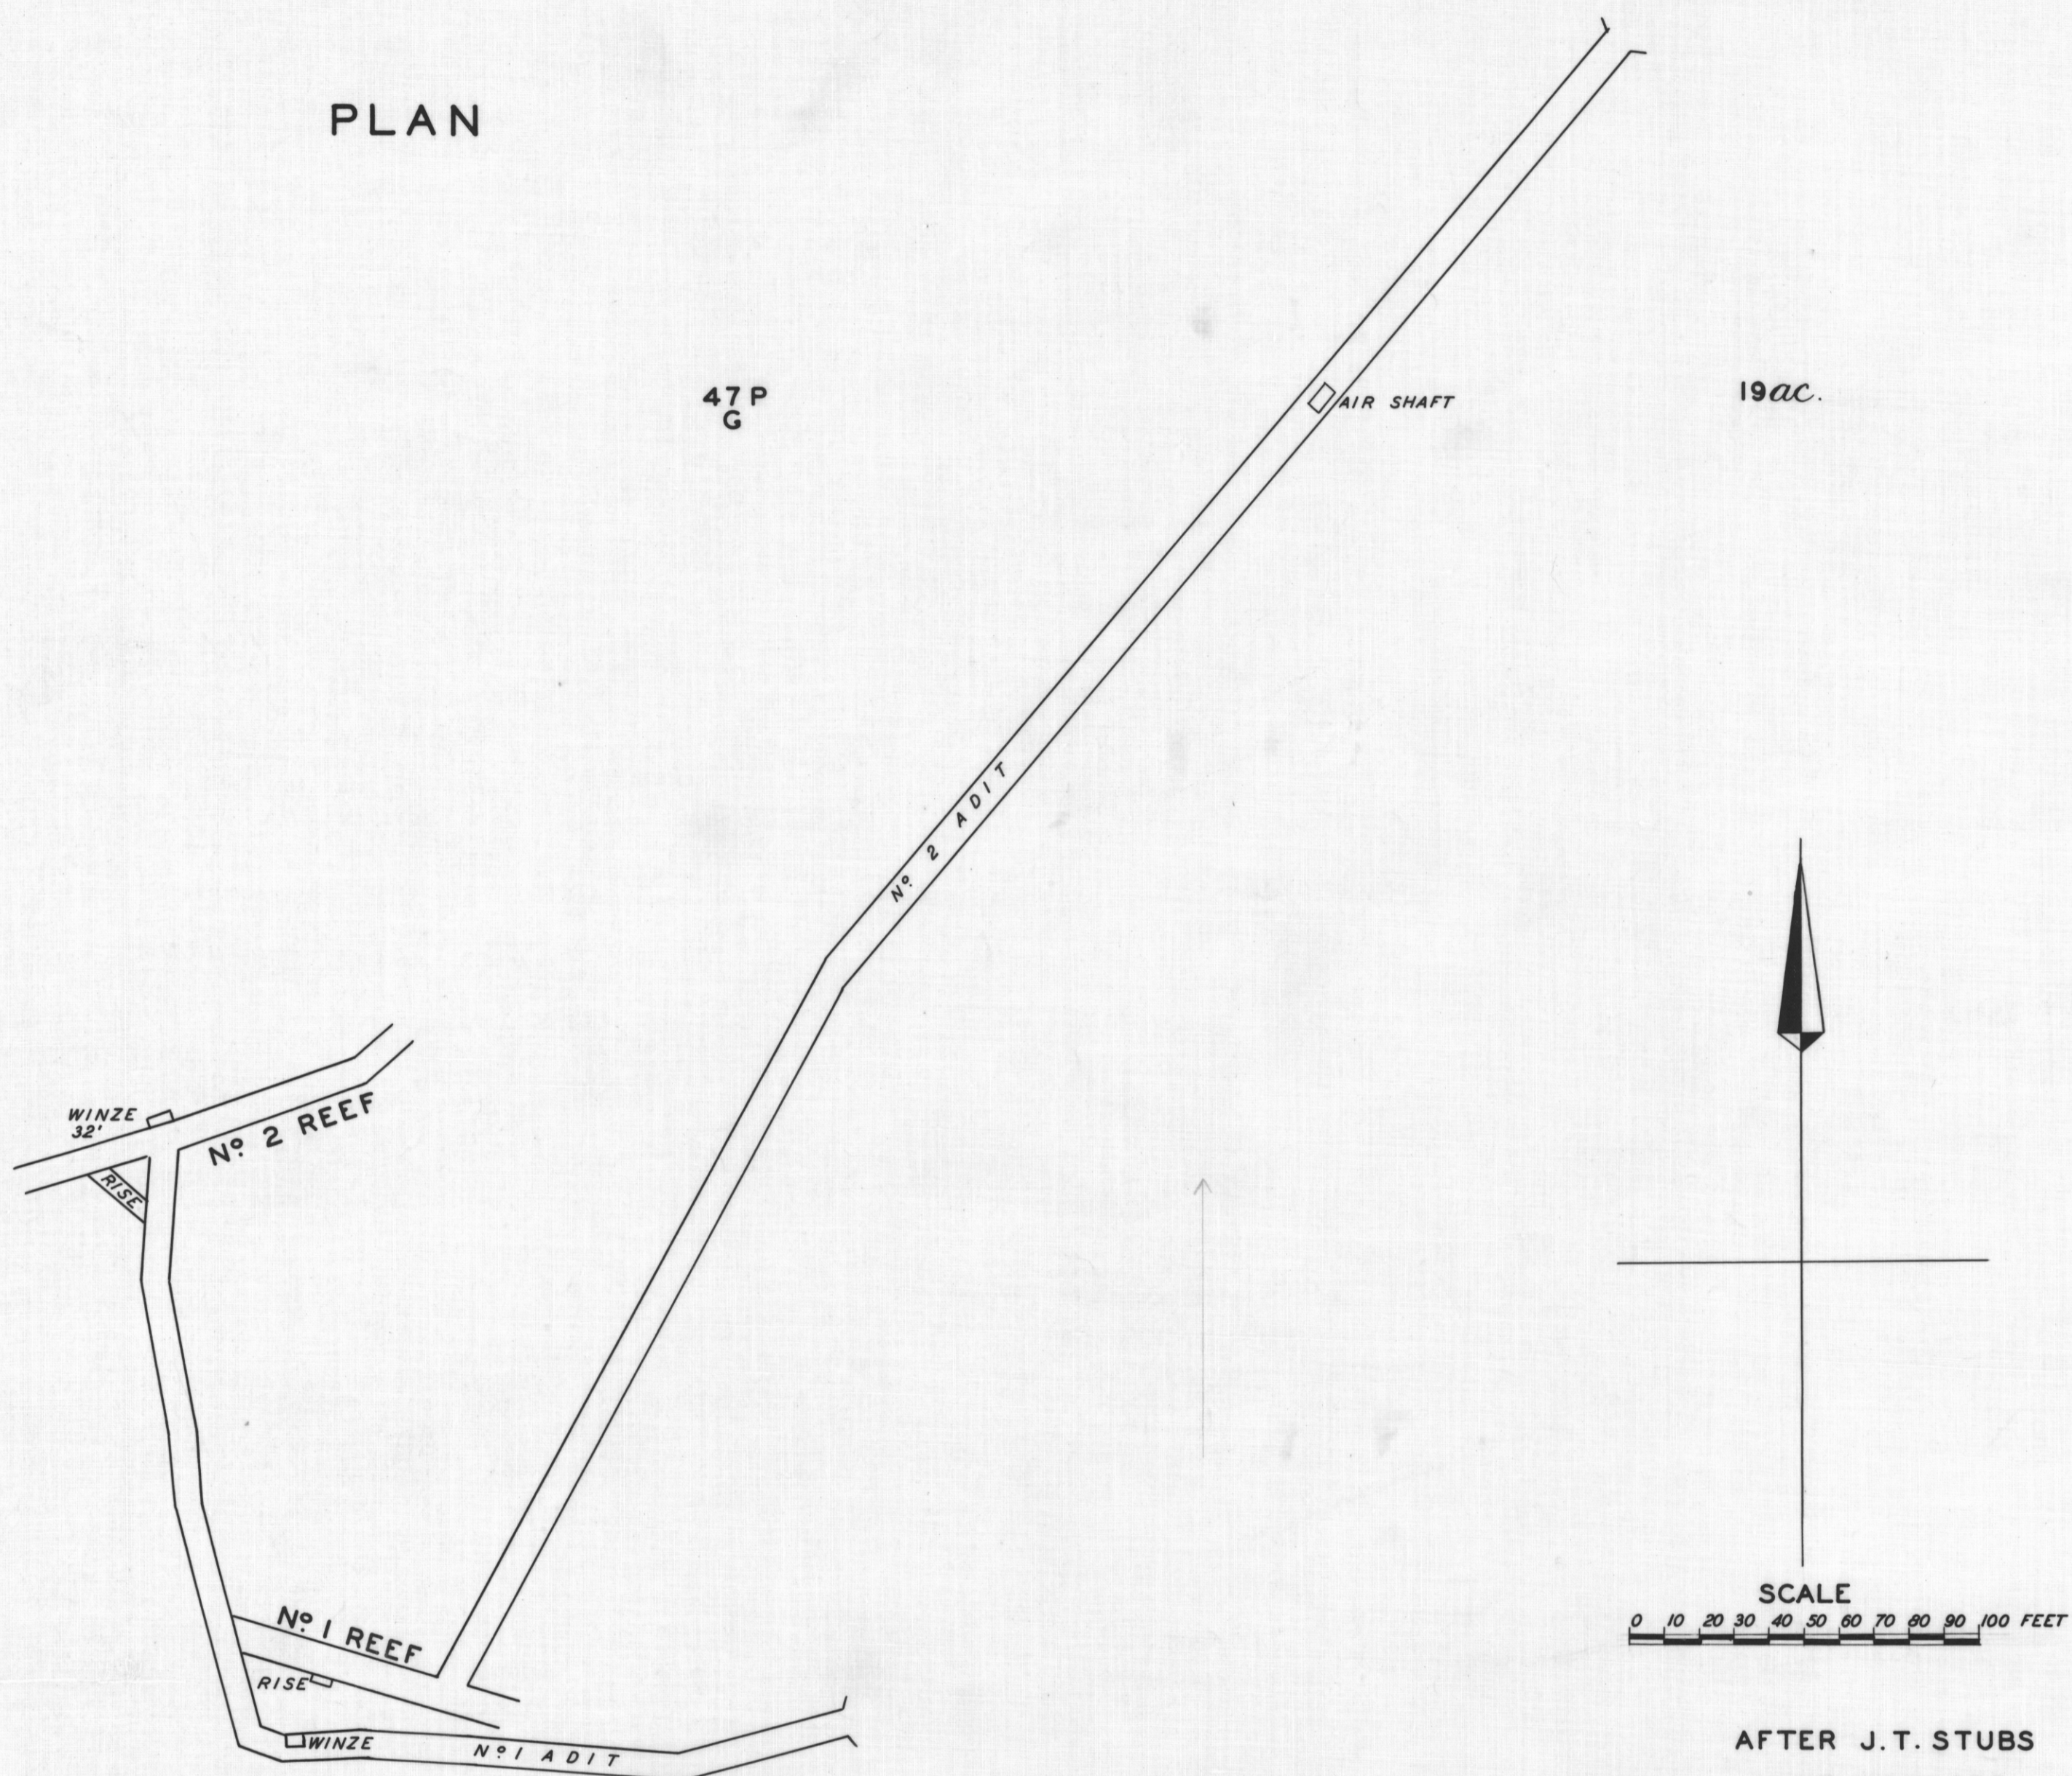


AFTER J. T. STUBS  
MINE MANAGER  
1924


## CROSS SECTION - No. 2 ADIT-LOOKING EAST

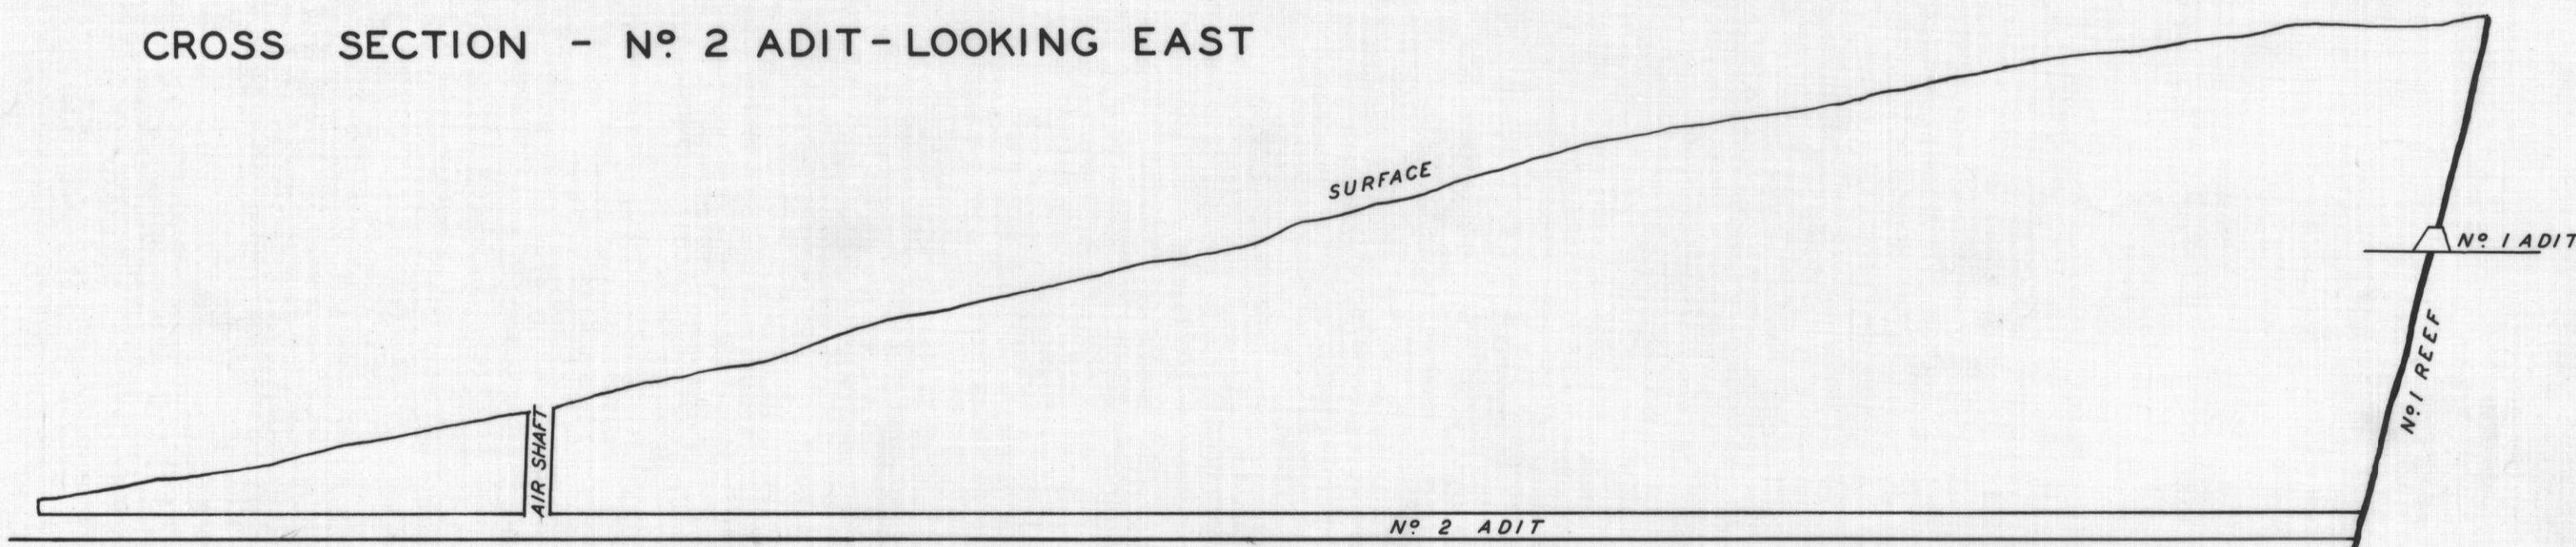


## LONGITUDINAL SECTION - No. 1 REEF No. 1 & No. 2 ADITS

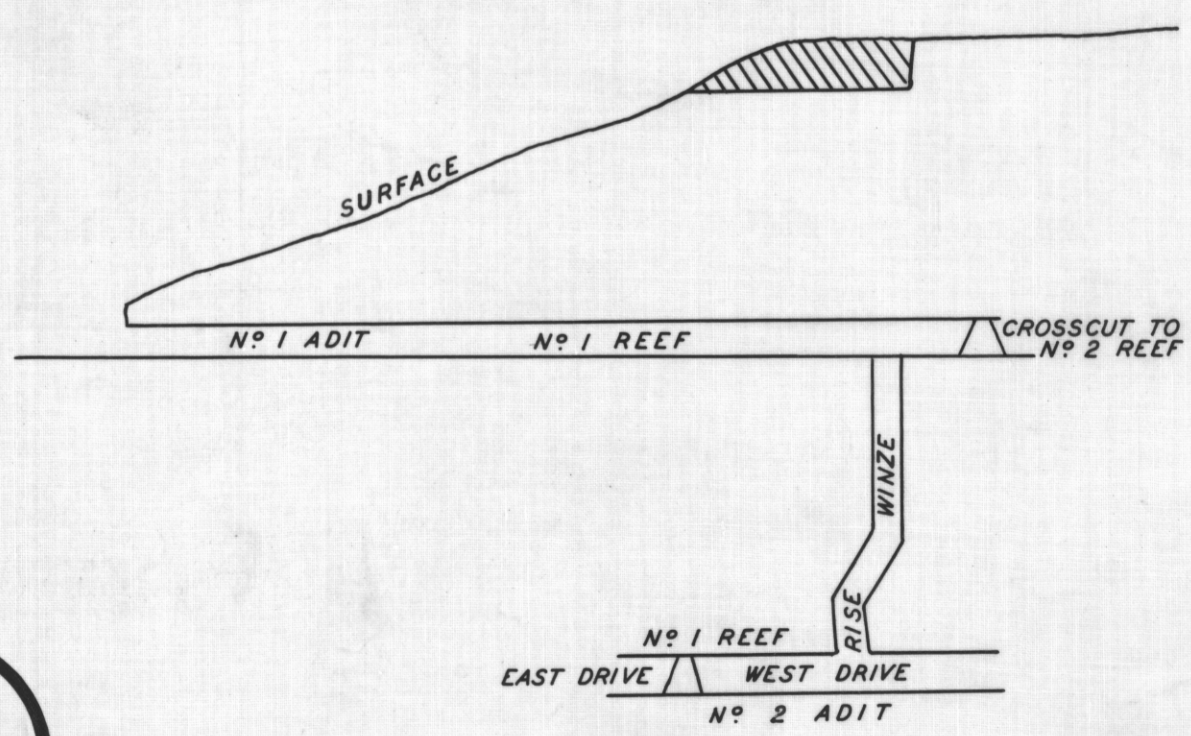

## LONGITUDINAL SECTION No. 2 REEF-No. 1 ADIT

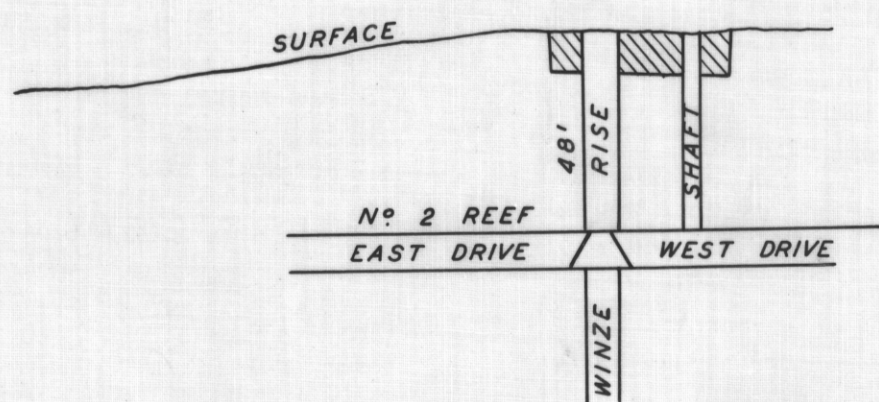

## CROSS SECTION No. 1 ADIT LOOKING WEST

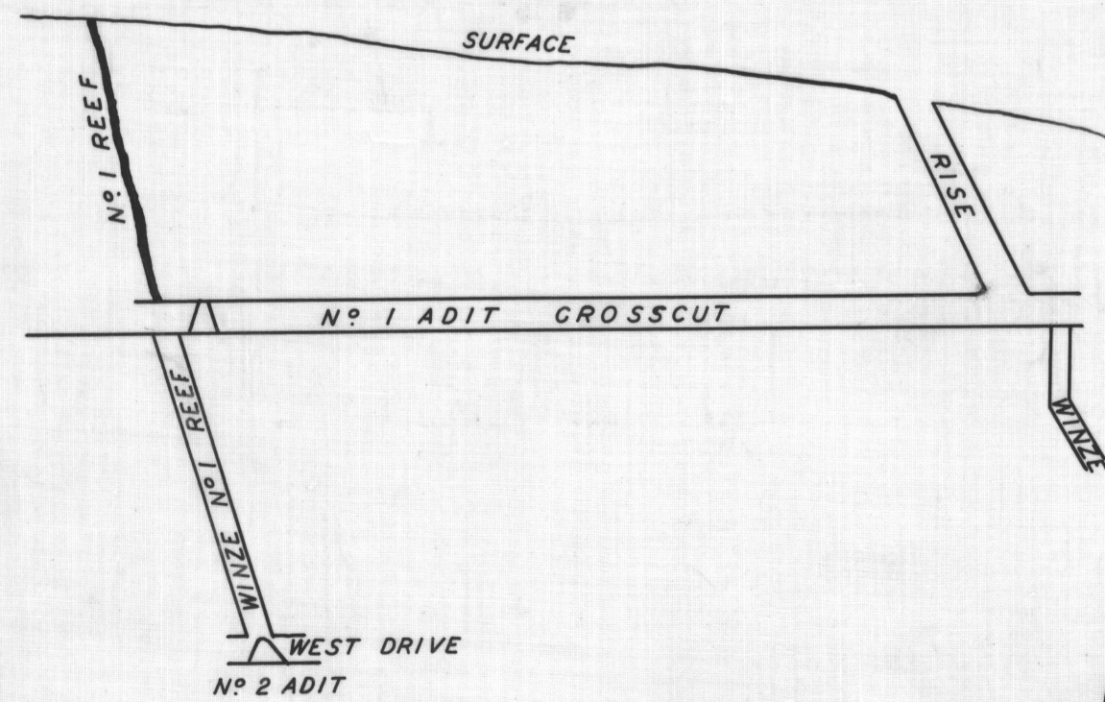

## SECTIONS

STOPING SHEWN THUS . . . . .

