



K.C. 257-2

500'

KING ISLAND SCHEELITE MINE

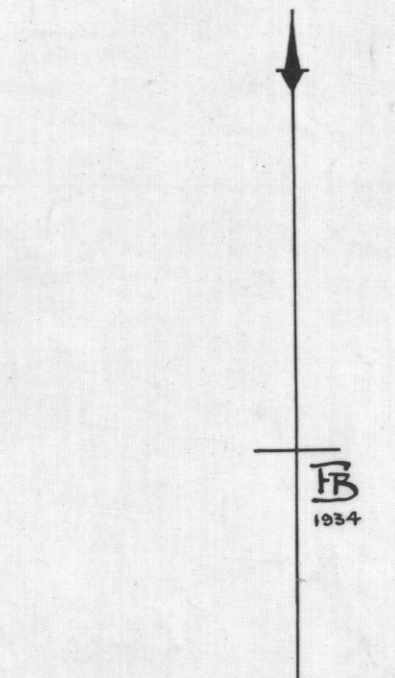

Scale 40 feet to an inch
From Company's plans.

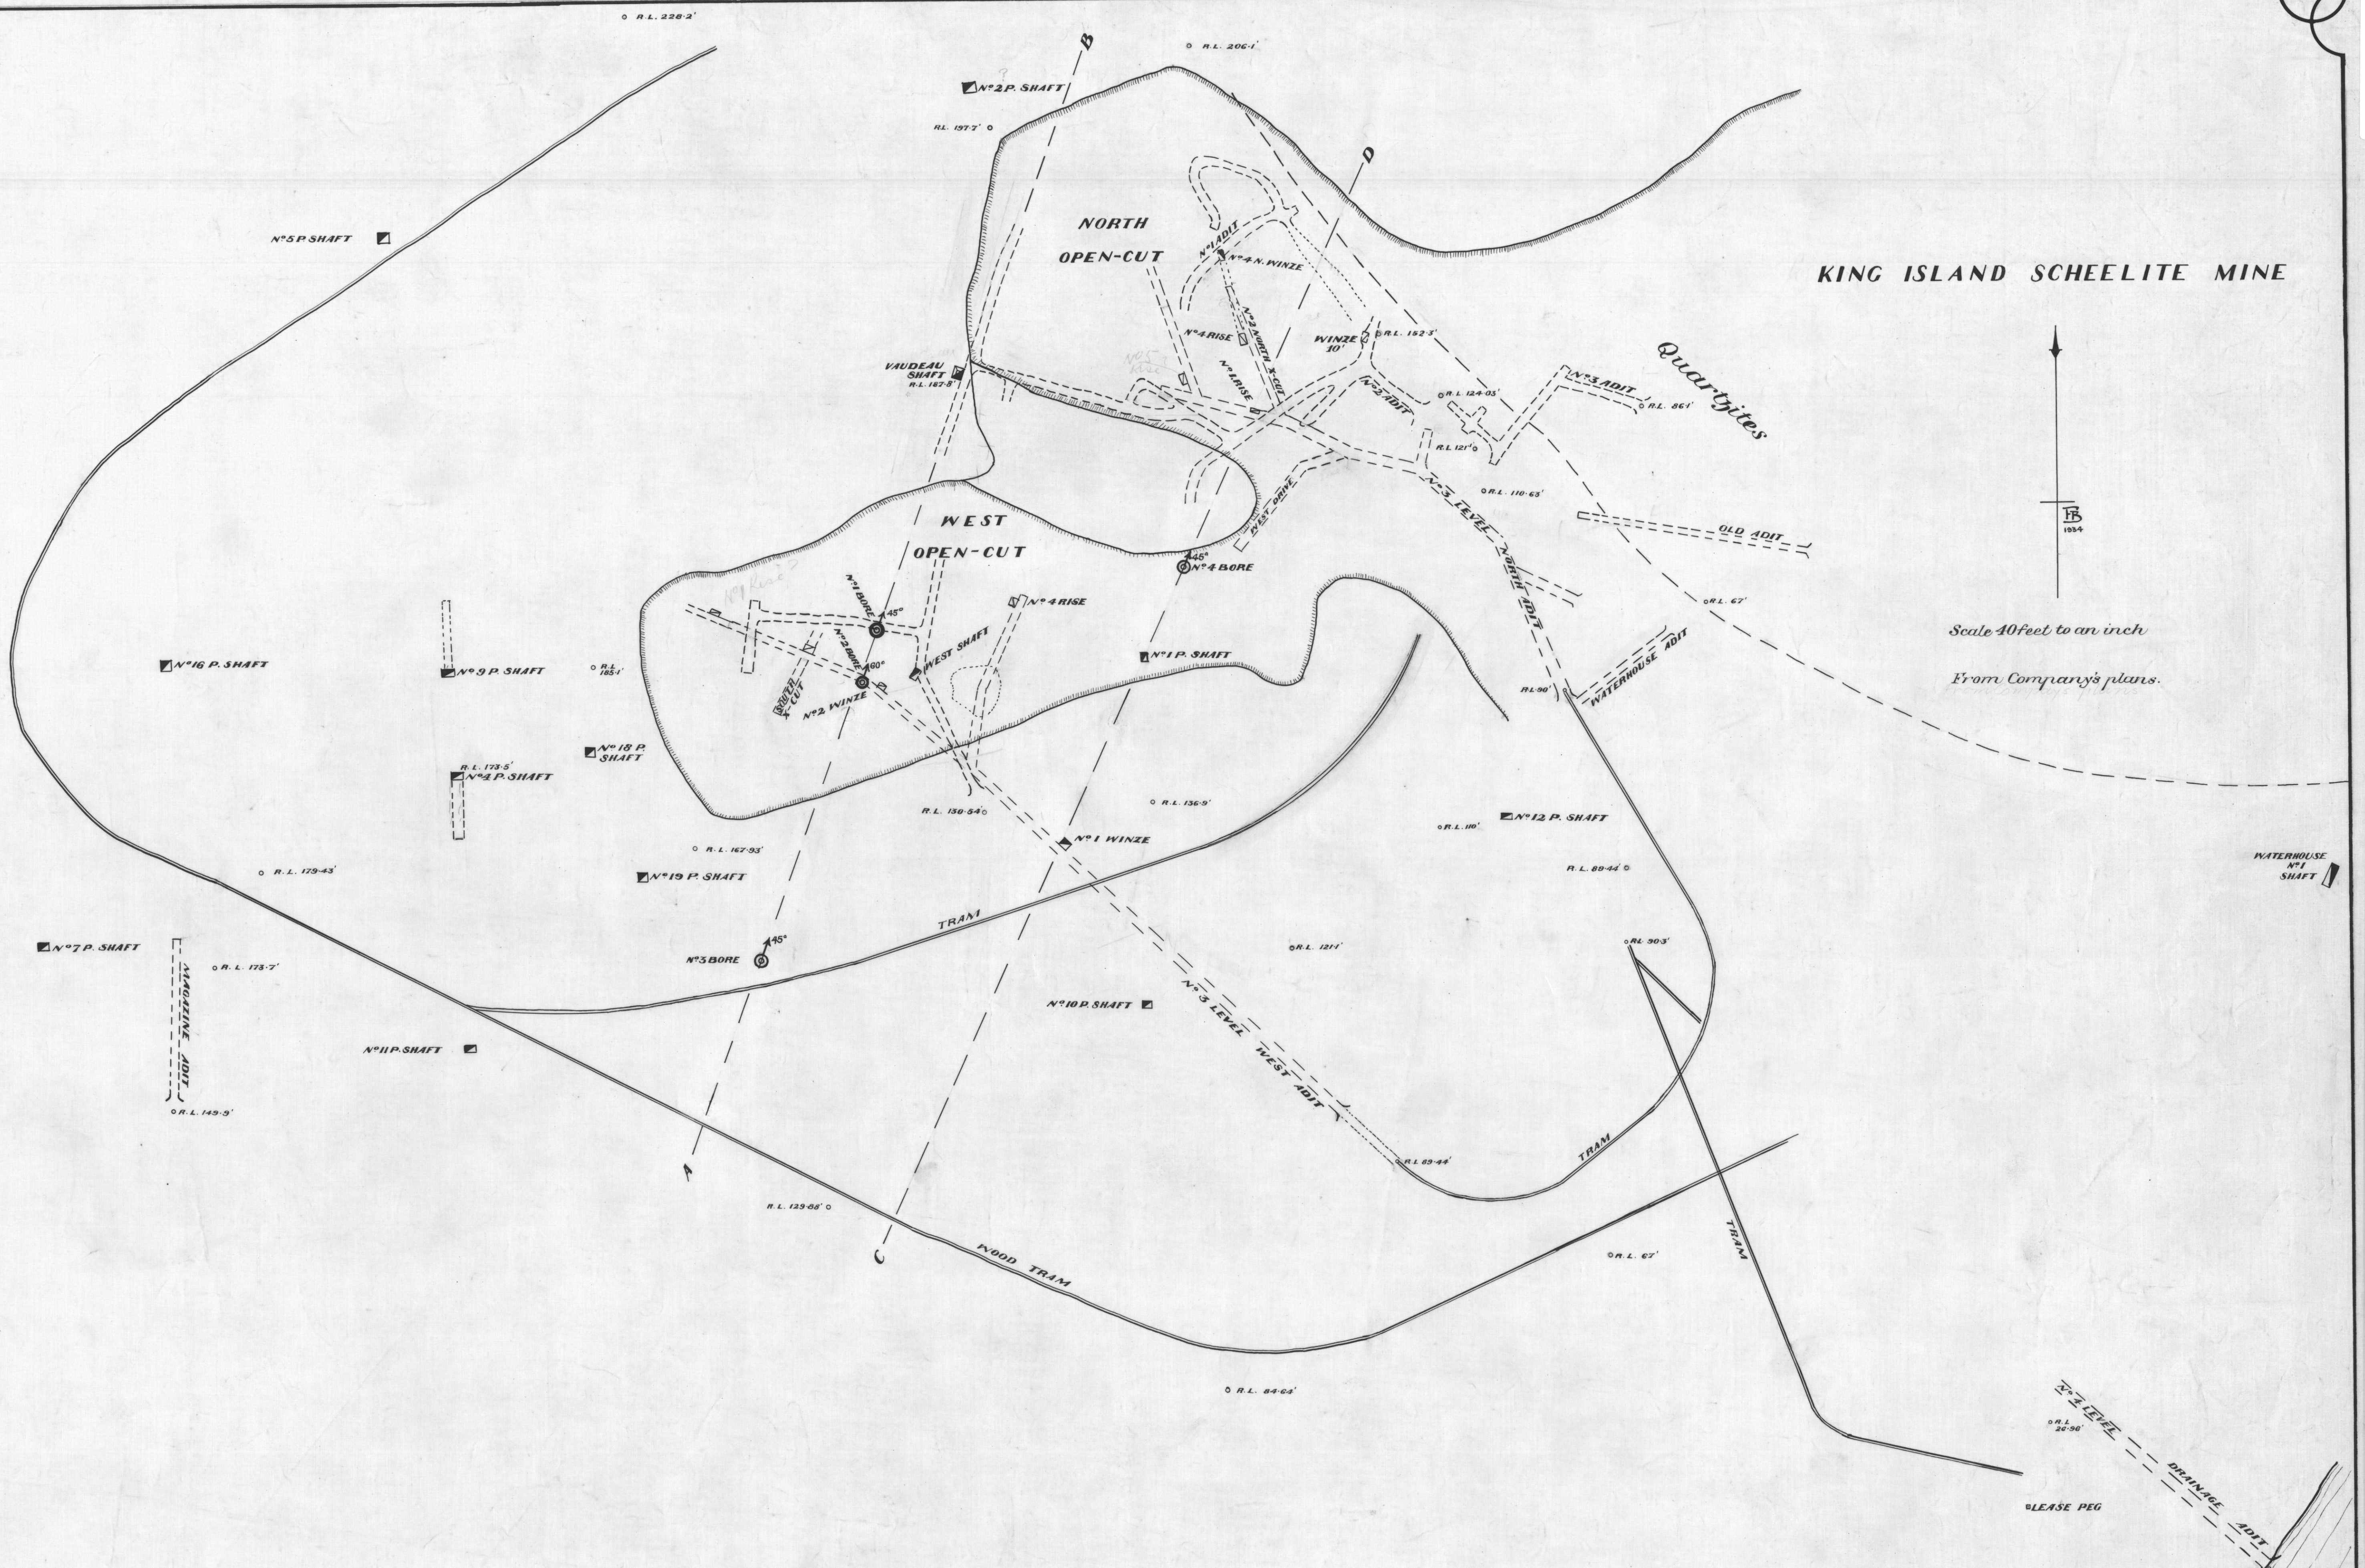

Adit N°1 - N°3 of Waterhouse
 " N°2 - N°2 " & Company's N°2 Level
 " N°3 - N°1 "
 West Shaft - N°2 Shaft of Waterhouse

ABelope
 Government Geologist
 6/6/34.