



MINES DEPT
 S. 97B
 SURVEYED BY G. BENN
 9/15/90

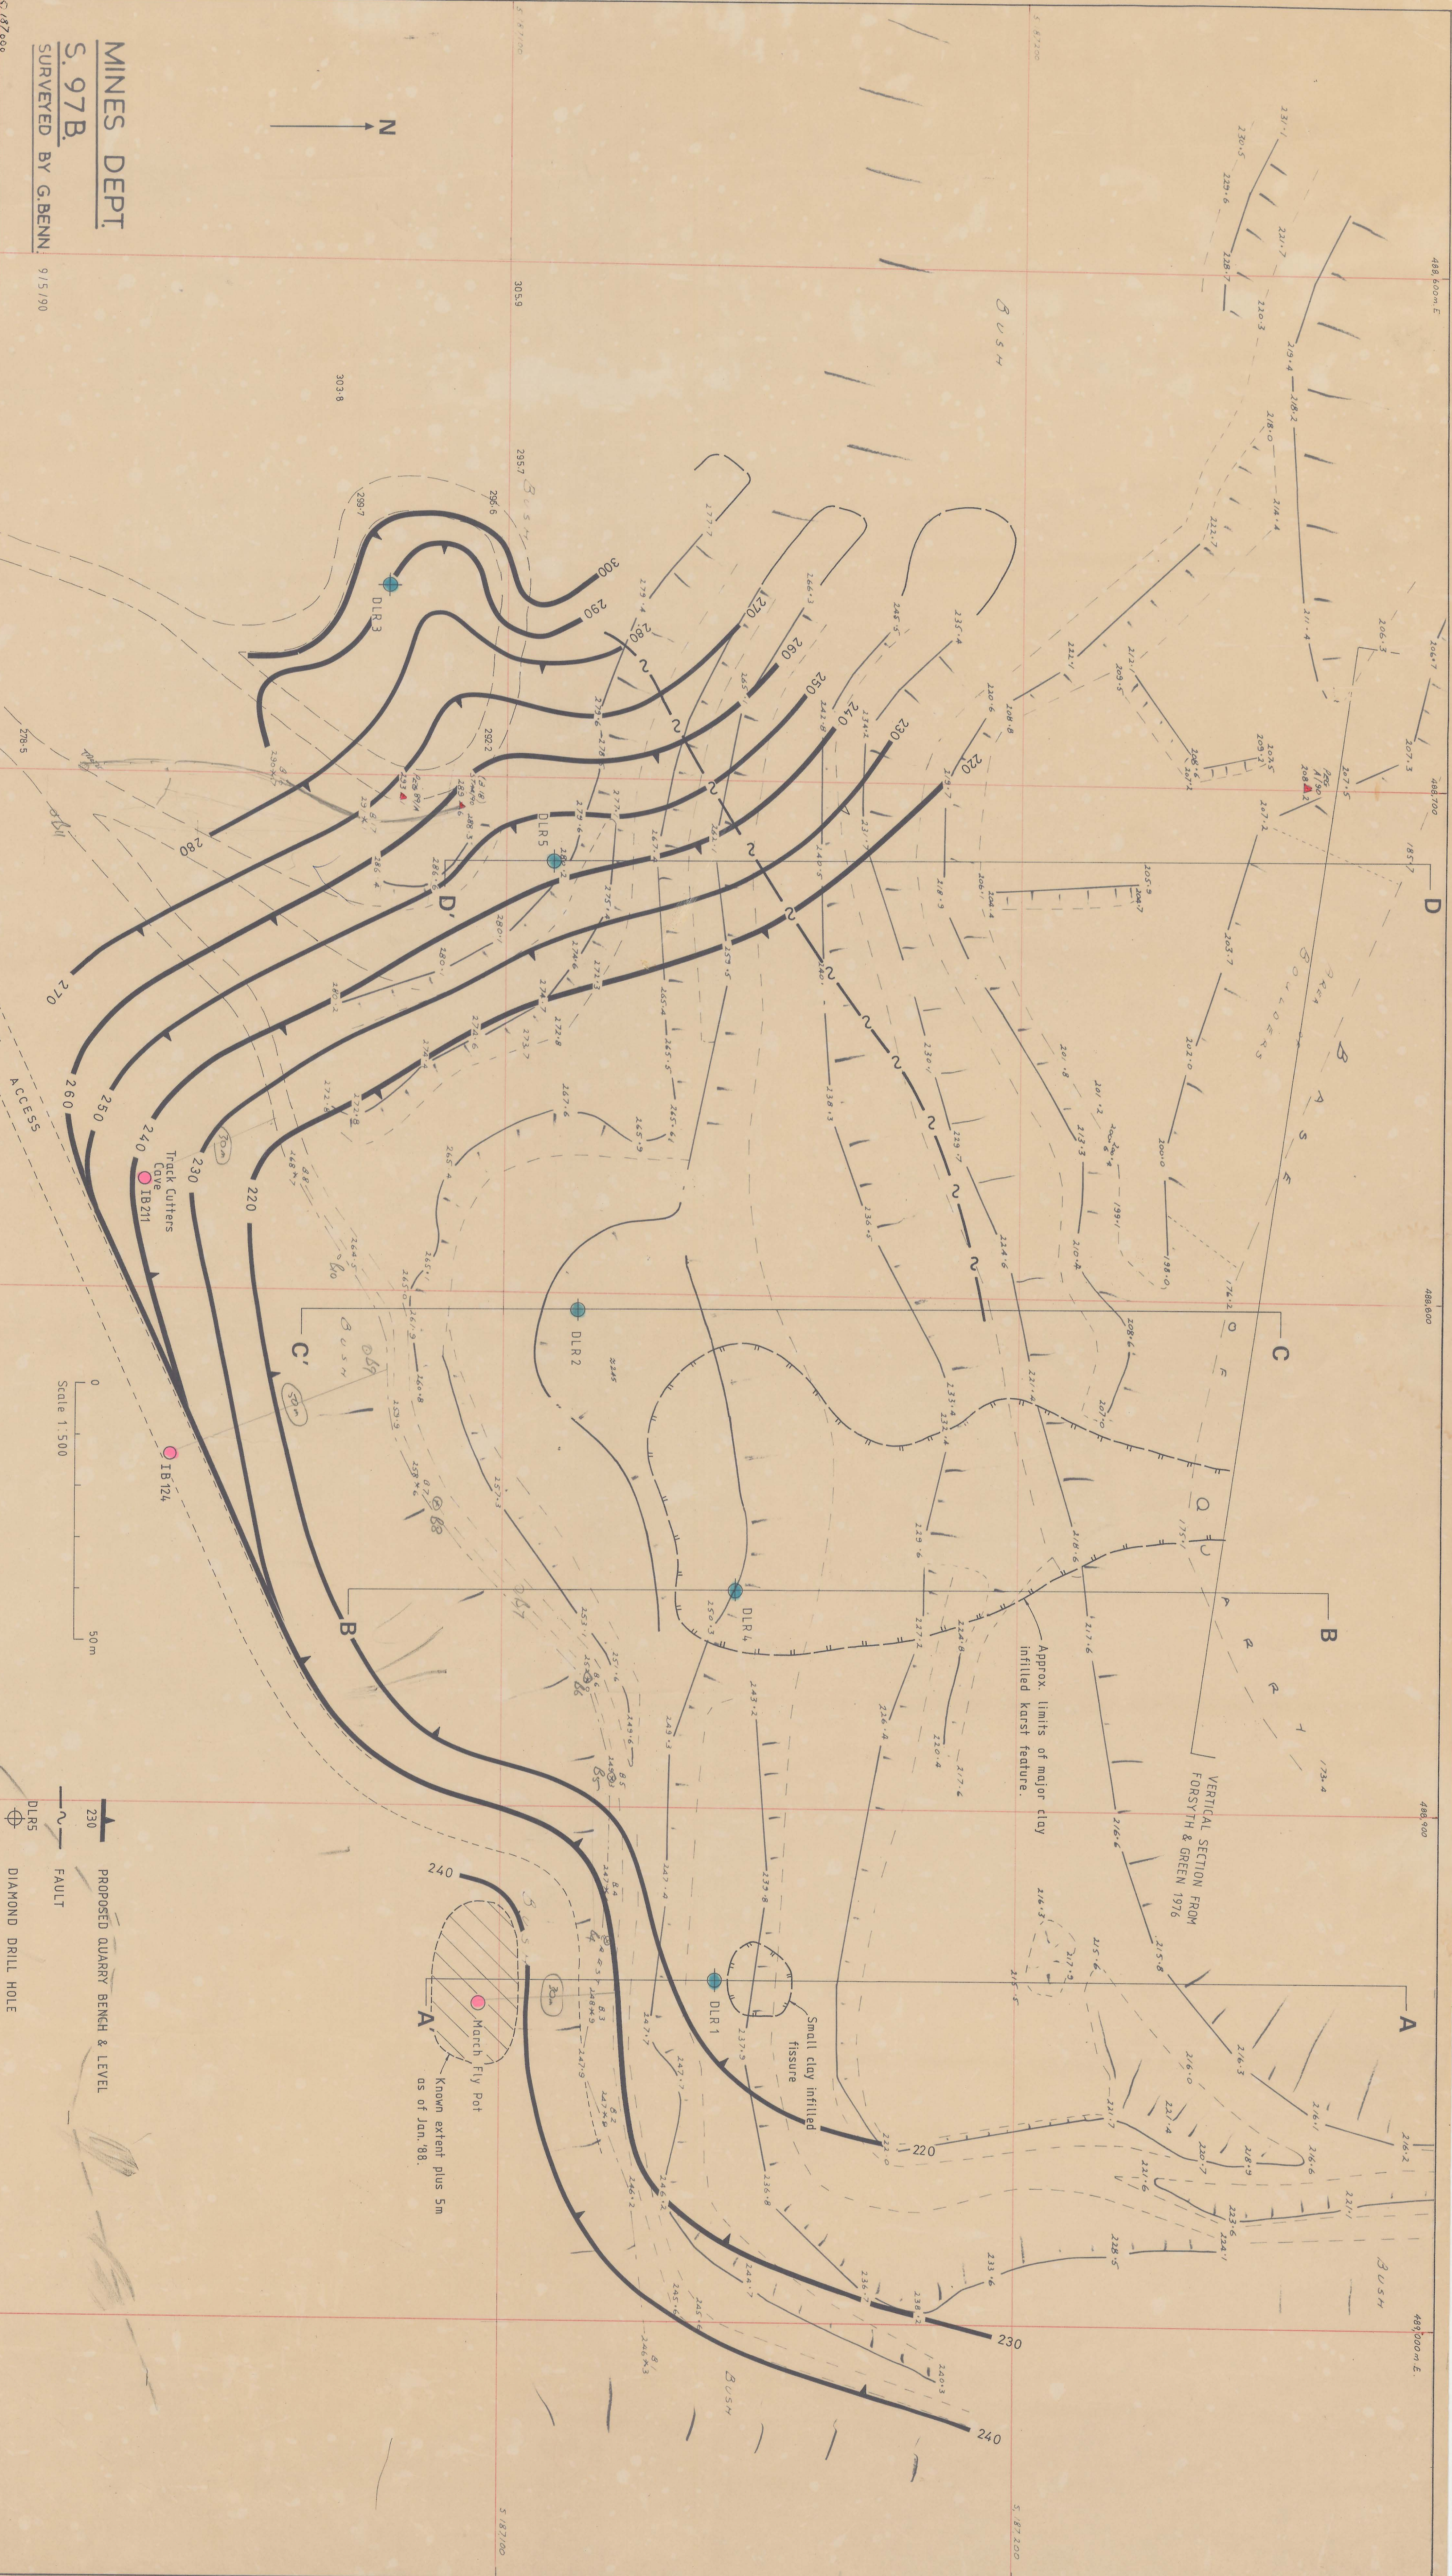

Scale 1:500
 0 50m

230 — PROPOSED QUARRY BENCH & LEVEL
 DLR5 — FAULT
 DLR5 — DIAMOND DRILL HOLE

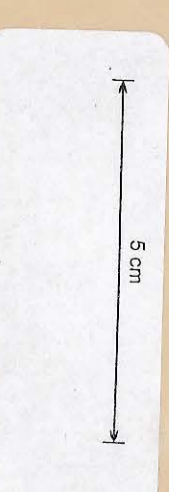

BENDERS QUARRY
 IDA BAY
 DEVELOPMENT OPTION 3

FRED BAYNES
 CONSULTING ENGINEERING GEOLOGIST
 Date: 18-7-91 Approved: [Signature]
 F.J.B. Report No. 6789
 487 Level

6789