




16-05

MINERAL

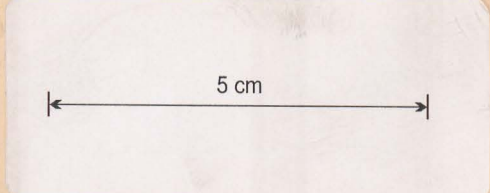

PLAN OF
 Survey of Water Rights Nos 265 364 474
 93W 93W 93W
 PARISH OF KAY
 COUNTY OF DORSET
 Scale 8 Chs to an Inch.

N ^o	BEARING	LENGTH
261		
262	317° 34'	637.0
263	327° 2'	312.1
264	334° 36'	261.7
265	335° 51'	285.8
266	328° 17'	304.7
267	352° 22'	432.8
268	86° 19'	697.0
269	10° 39'	113.6
270	43° 34'	274.3
271	66° 36'	252.9
272	59° 35'	243.6
273	74° 35'	234.2
274	90° 50'	263.9
275	103° 50'	140.9
276	33° 28'	131.3
277	324° 45'	243.0
278	332° 41'	360.0
279	299° 43'	265.0
280	306° 31'	22.3.3
281	340° 52'	139.5
282	0° 56'	136.7
283	293° 11'	363.3
284	243° 2'	175.3
285	329° 58'	220.7
286	0° 41'	172.5
287	308° 13'	181.0
288	325° 34'	208.0
289	325° 39'	242.2
290	348° 57'	351.7
291	294° 52'	137.8
292	303° 00'	222.3
293	340° 48'	204.3
294	15° 40'	110.5
295	31° 9'	531.8
296	322° 0'	147.0
297	342° 23'	136.8
298	352° 17'	396.0
299	347° 4'	267.8
300	355° 35'	173.2
301	38° 40'	158.7
302	332° 21'	248.2
303	337° 30'	208.4
304	359° 4'	273.0
305	271° 29'	243.4
306	319° 16'	173.4
307	335° 10'	462.2
308	80° 17'	254.2
309	46° 16'	553.3
310	358° 43'	352.3
311	46° 54'	137.7
312	78° 16'	257.6
313	17° 33'	274.0
314	320° 1'	362.5
315	26° 59'	269.0
316	296° 16'	231.2
317	343° 14'	456.0
318	0° 42'	283.3
319	46° 19'	266.5
320	77° 8'	194.2
321	103° 8'	244.5
322	68° 52'	242.3
323	7° 51'	316.6
324	20° 23'	212.6
325	48° 53'	265.0
326	28° 47'	239.0
327	48° 25'	167.6
328	102° 6'	700.5
329	110° 50'	762.2
330	120° 24'	366.3
331	129° 13'	260.3
332	170° 38'	265.7
333	121° 25'	291.8
334	97° 9'	270.4
335	130° 36'	133.8
336	207° 38'	360.0
337	138° 41'	176.2

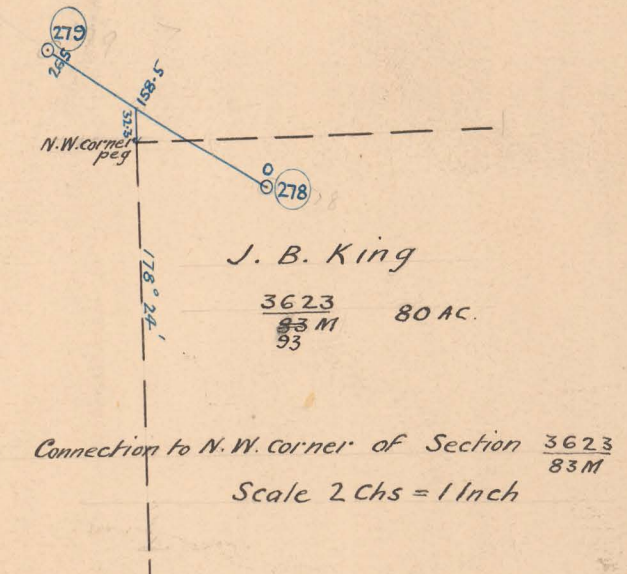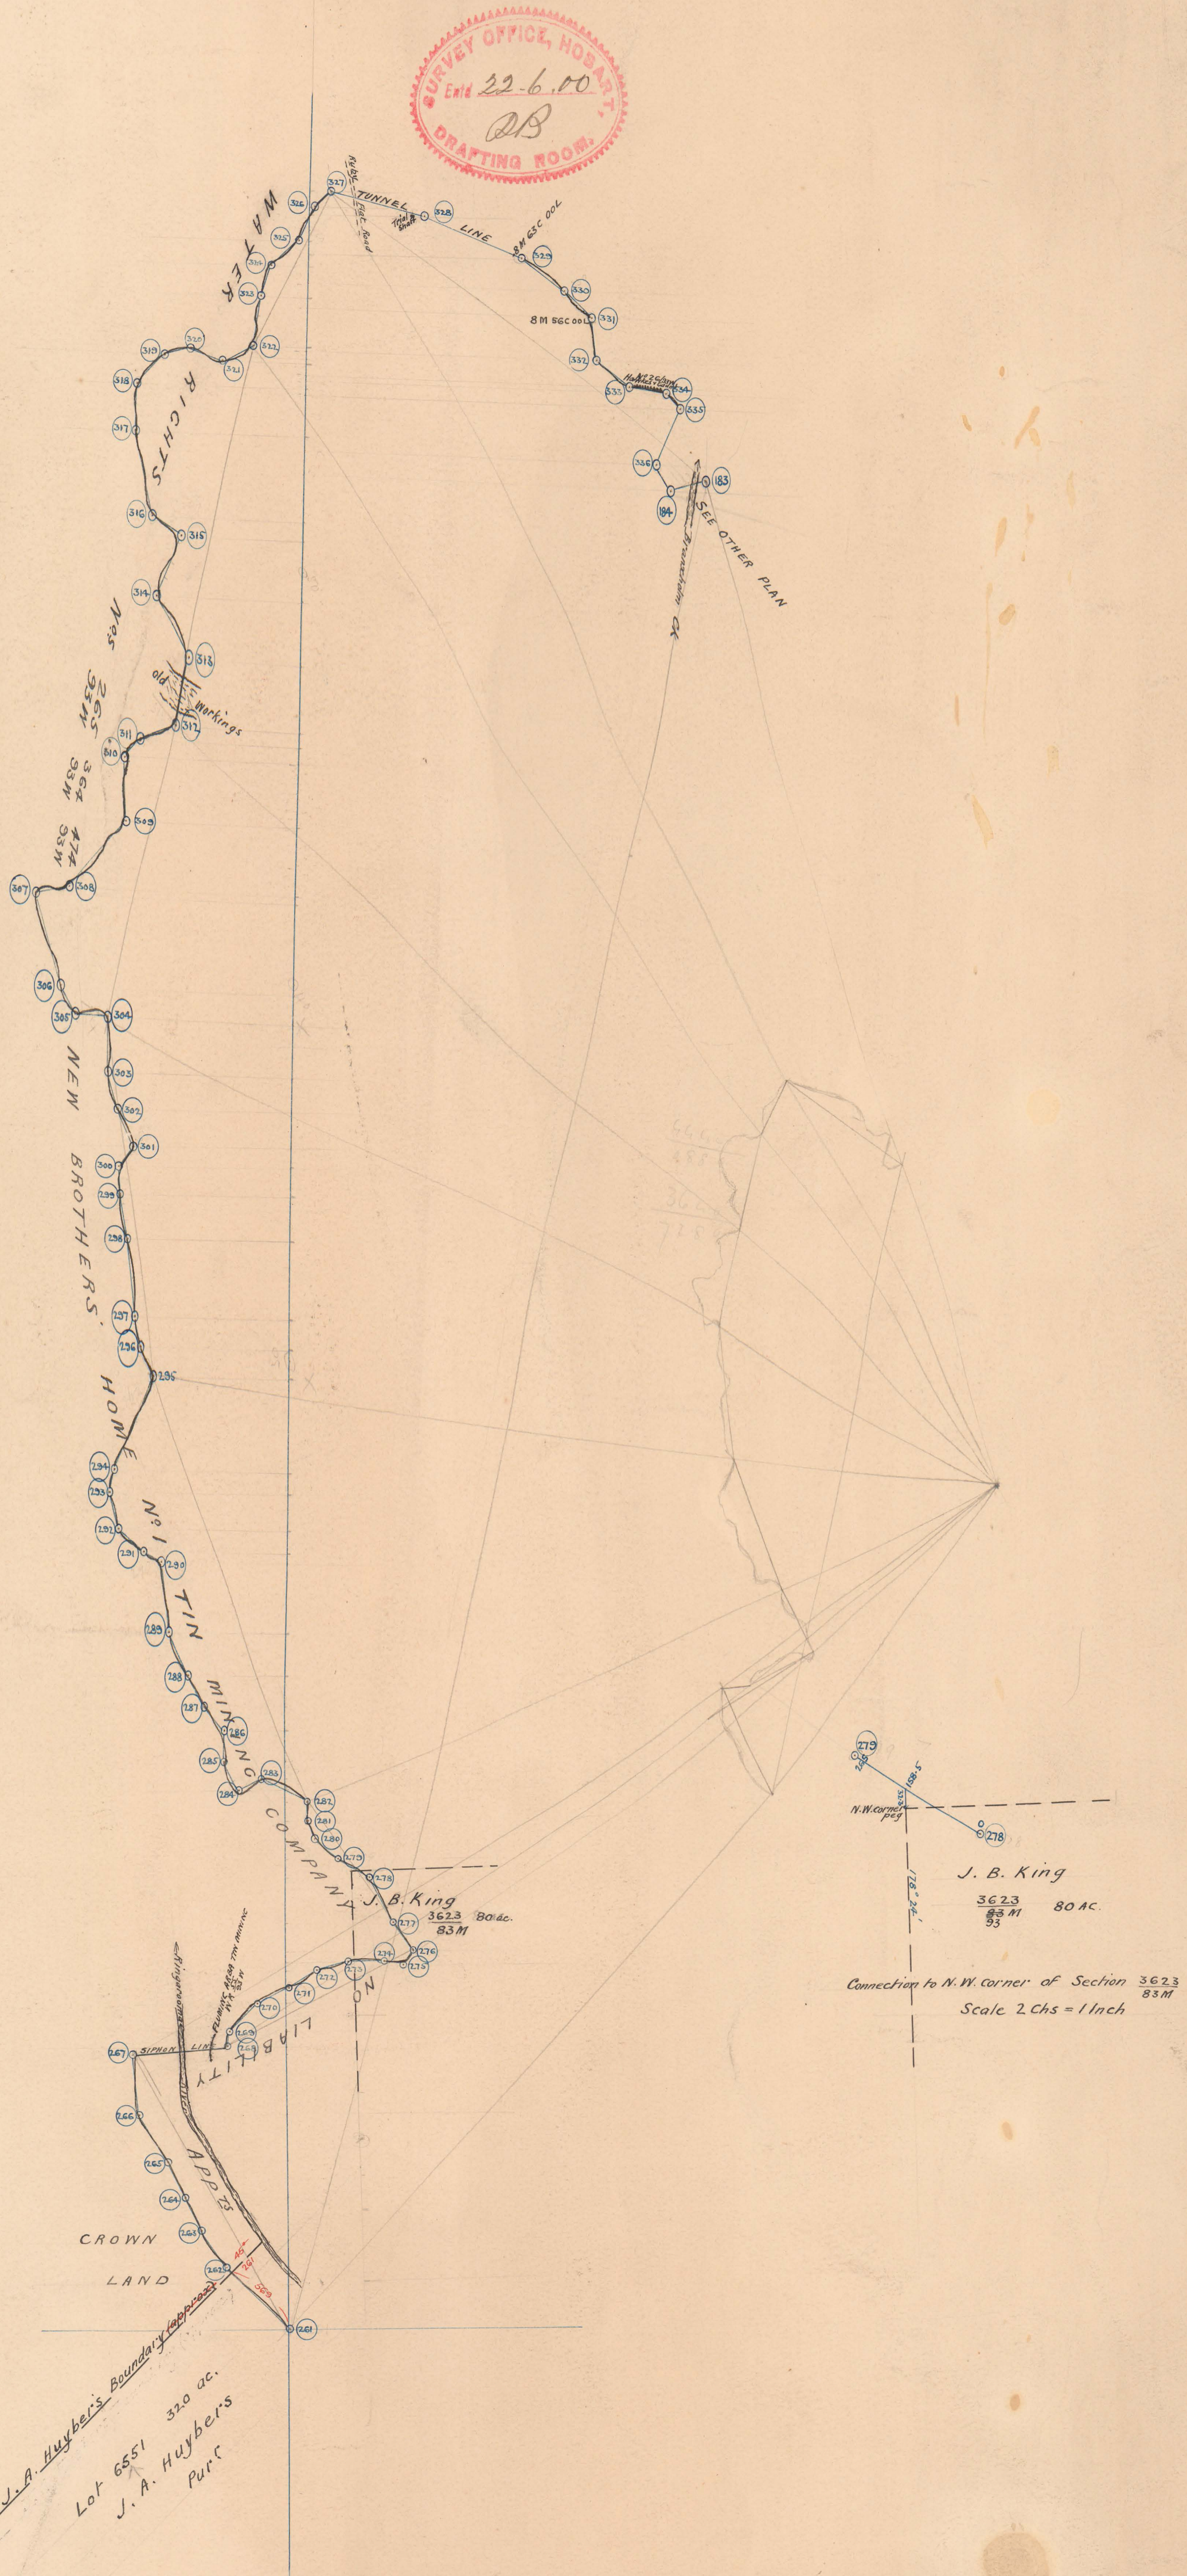

Donald Fraser
 Civil Engineer
 Survey commenced 1-5-00
 Survey finished 12-6-00
 Plotted by *mmcpl. 500*
 Finally ex^d by *Q.P. 17. 8. 1900*
 Entered on general plan by *Q.P. 22. 6. 1900*

Duplicate received in Mines Office
 17th
 22-6-1900

S.P

