



# BLYTHE RIVER RAILWAY PLAN

Scale 2 Chains = 1 in

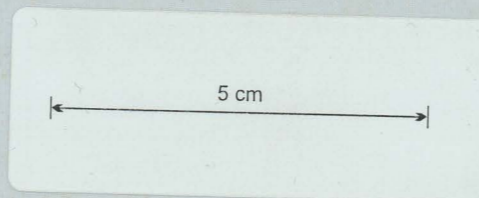

7033

7  
Plan 56

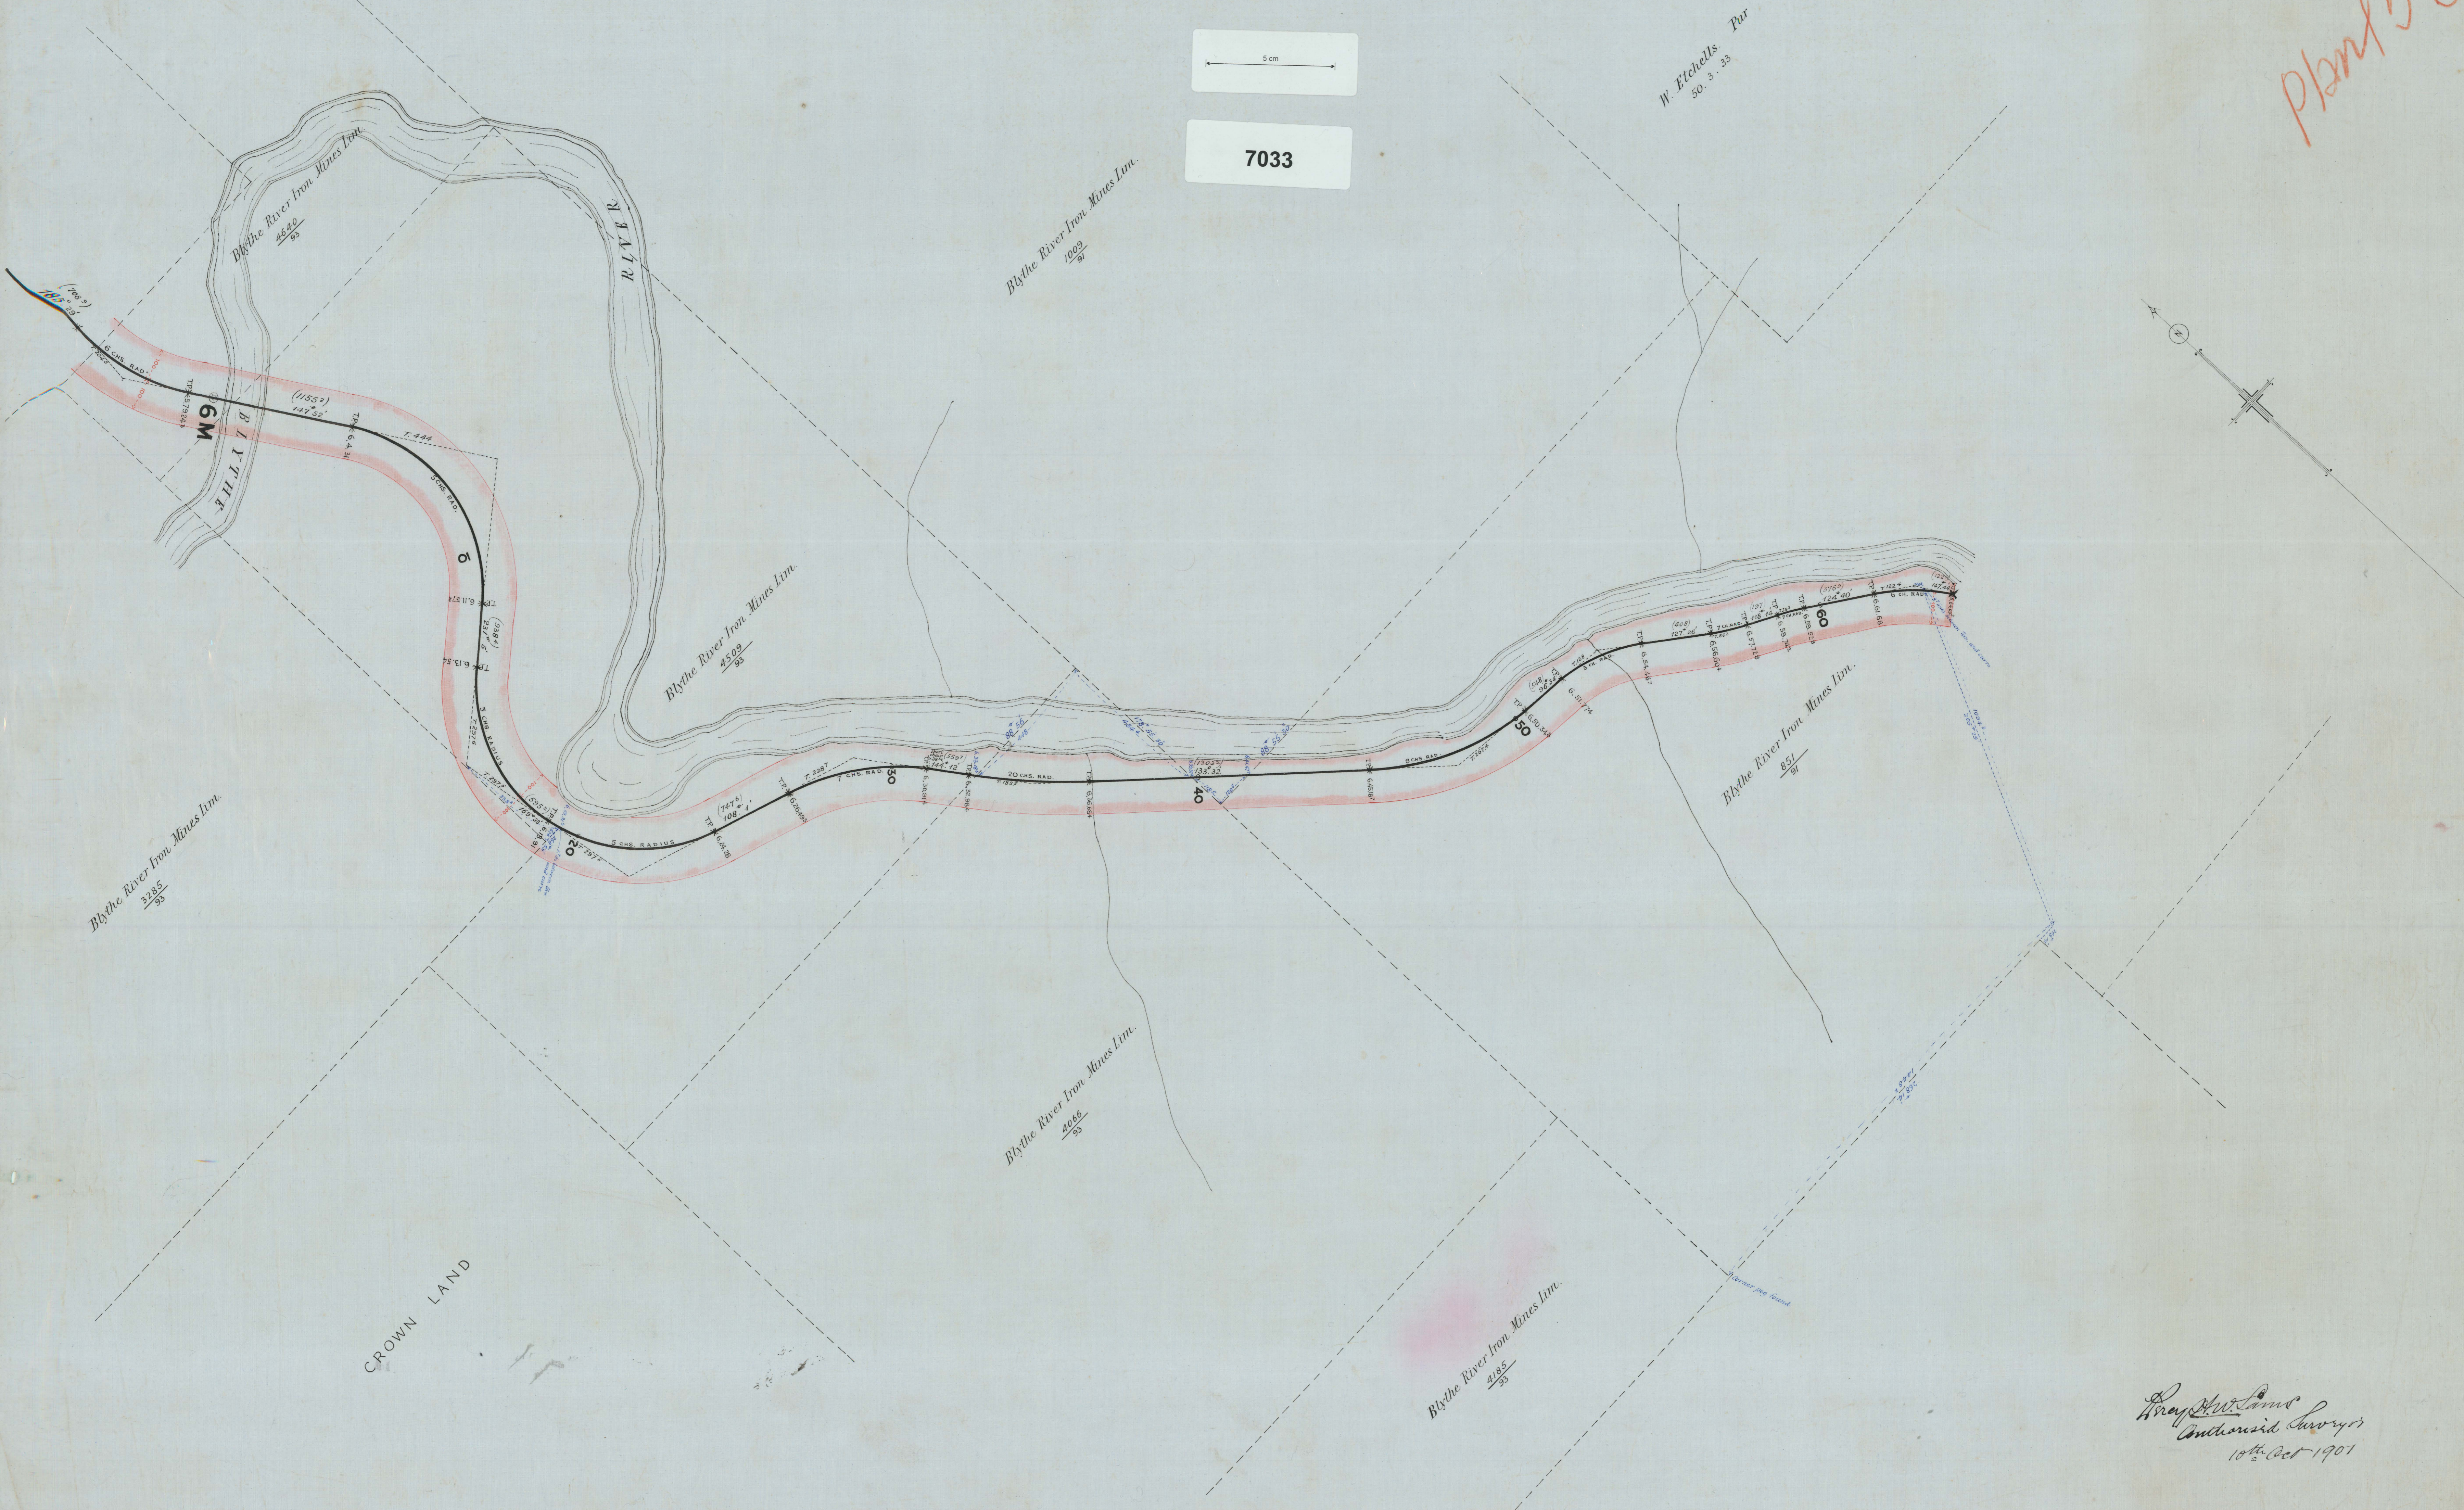

Wray & Sons  
Contractors & Surveyors  
10th Oct 1901