
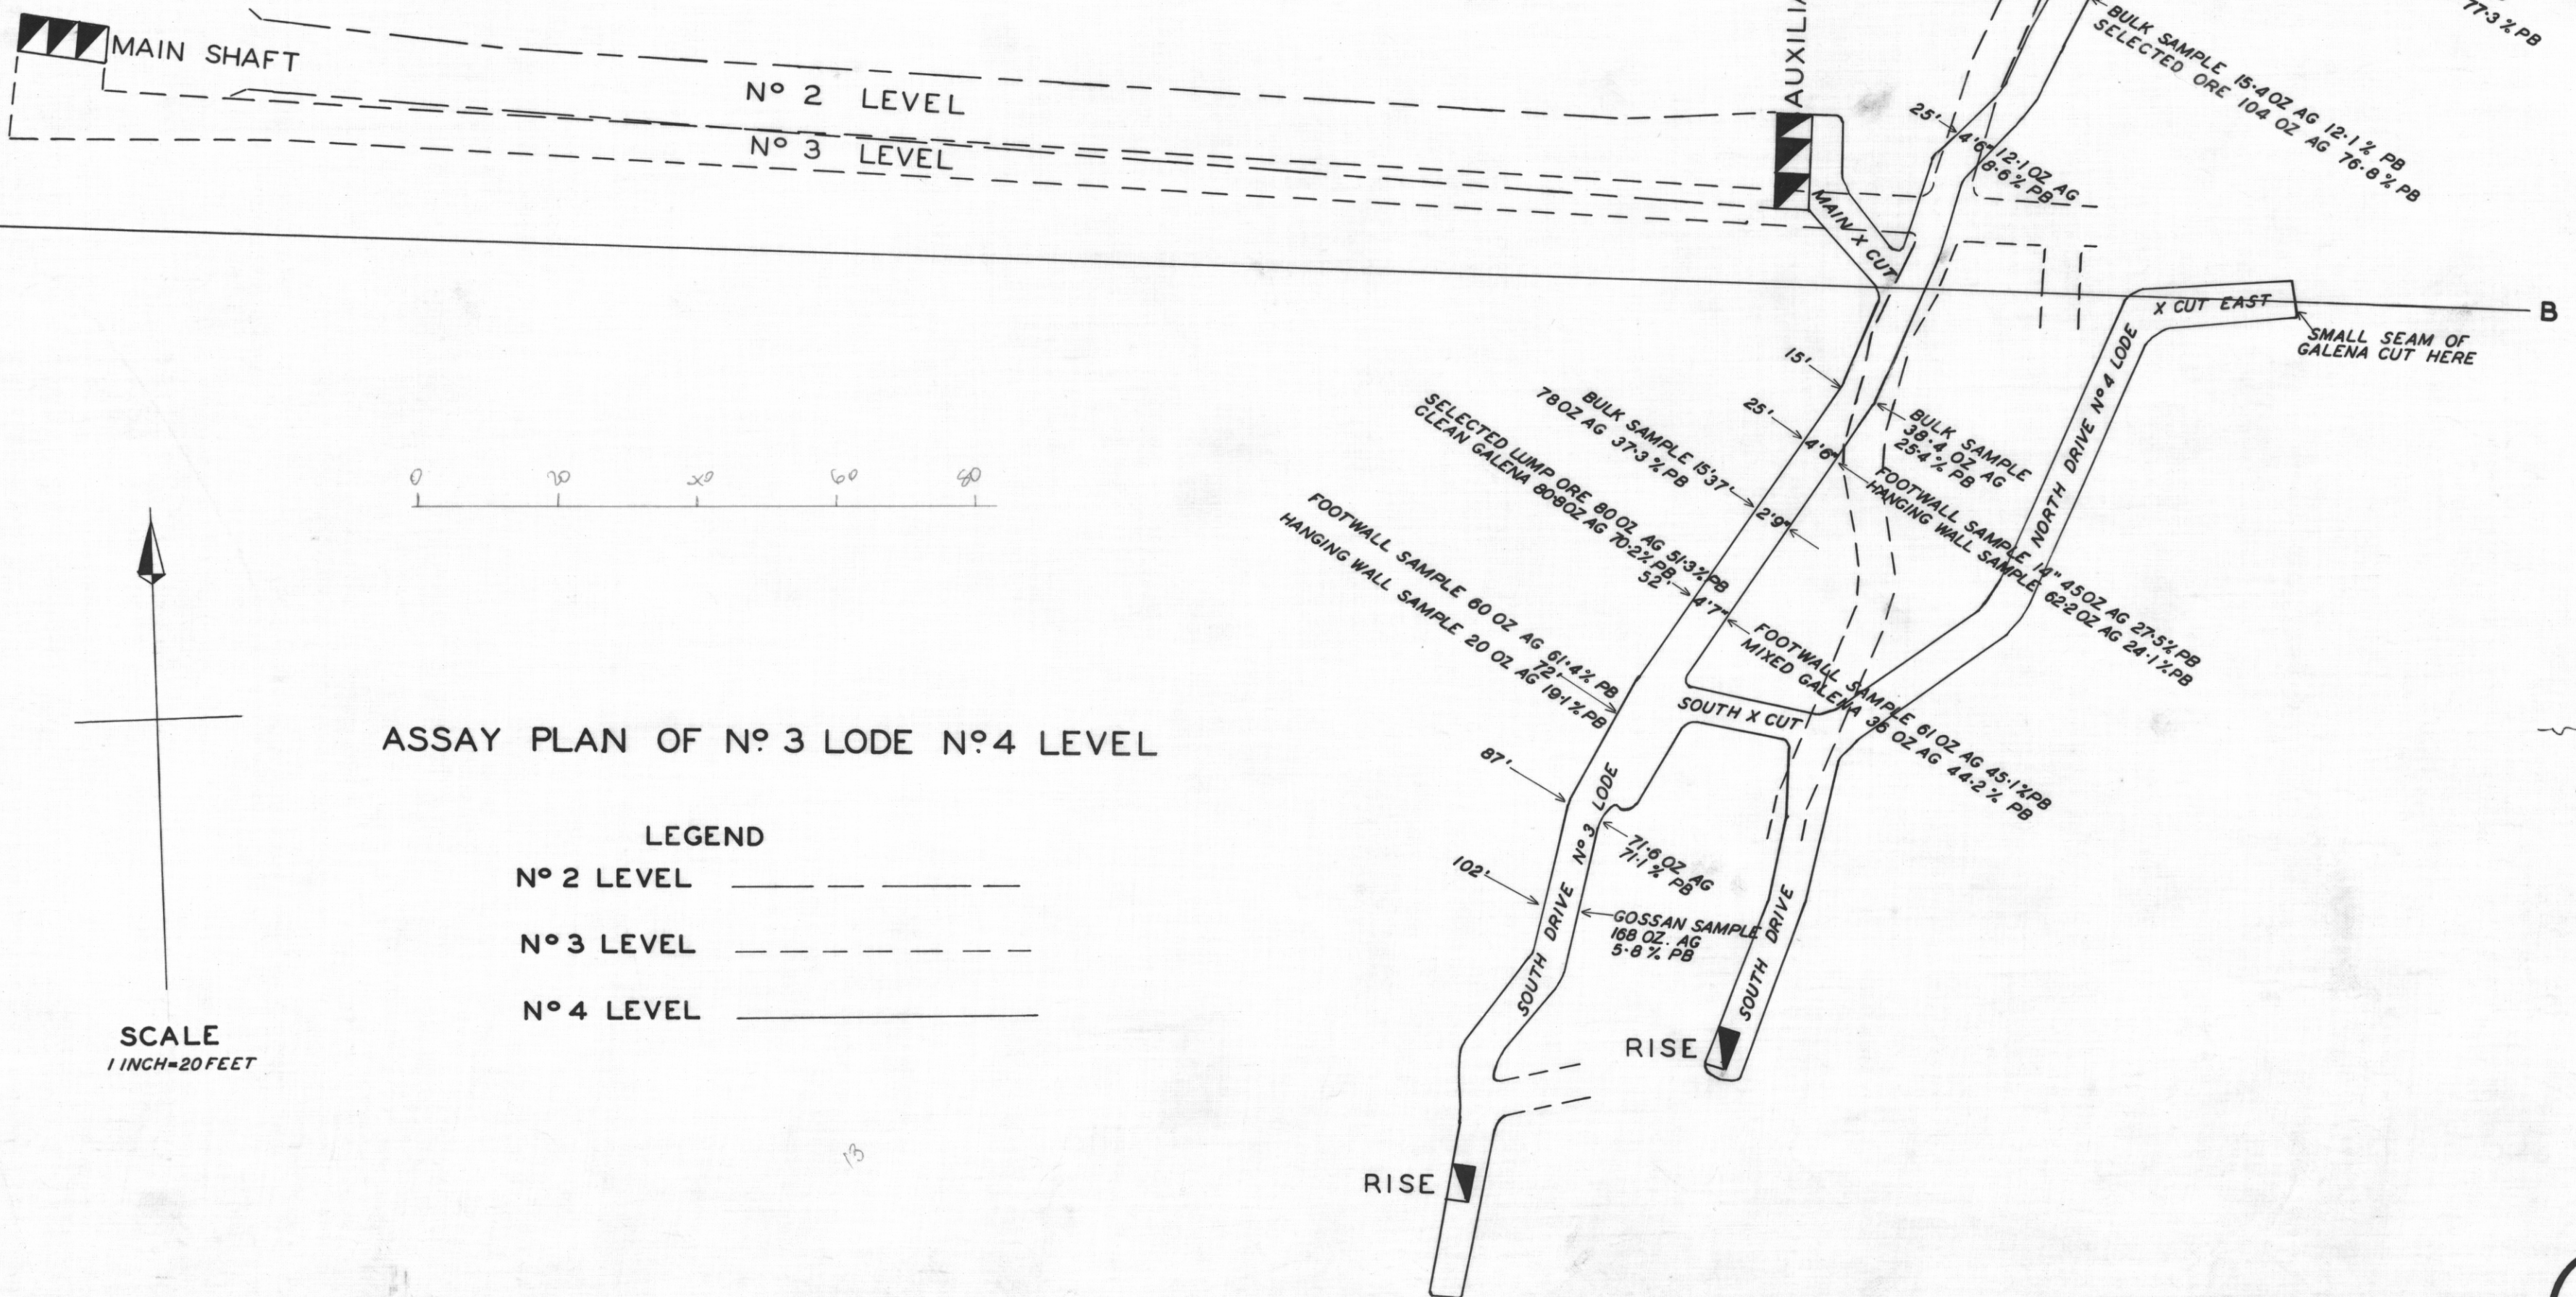


Nº 6 ARGENT MINE

5 cm

708/50

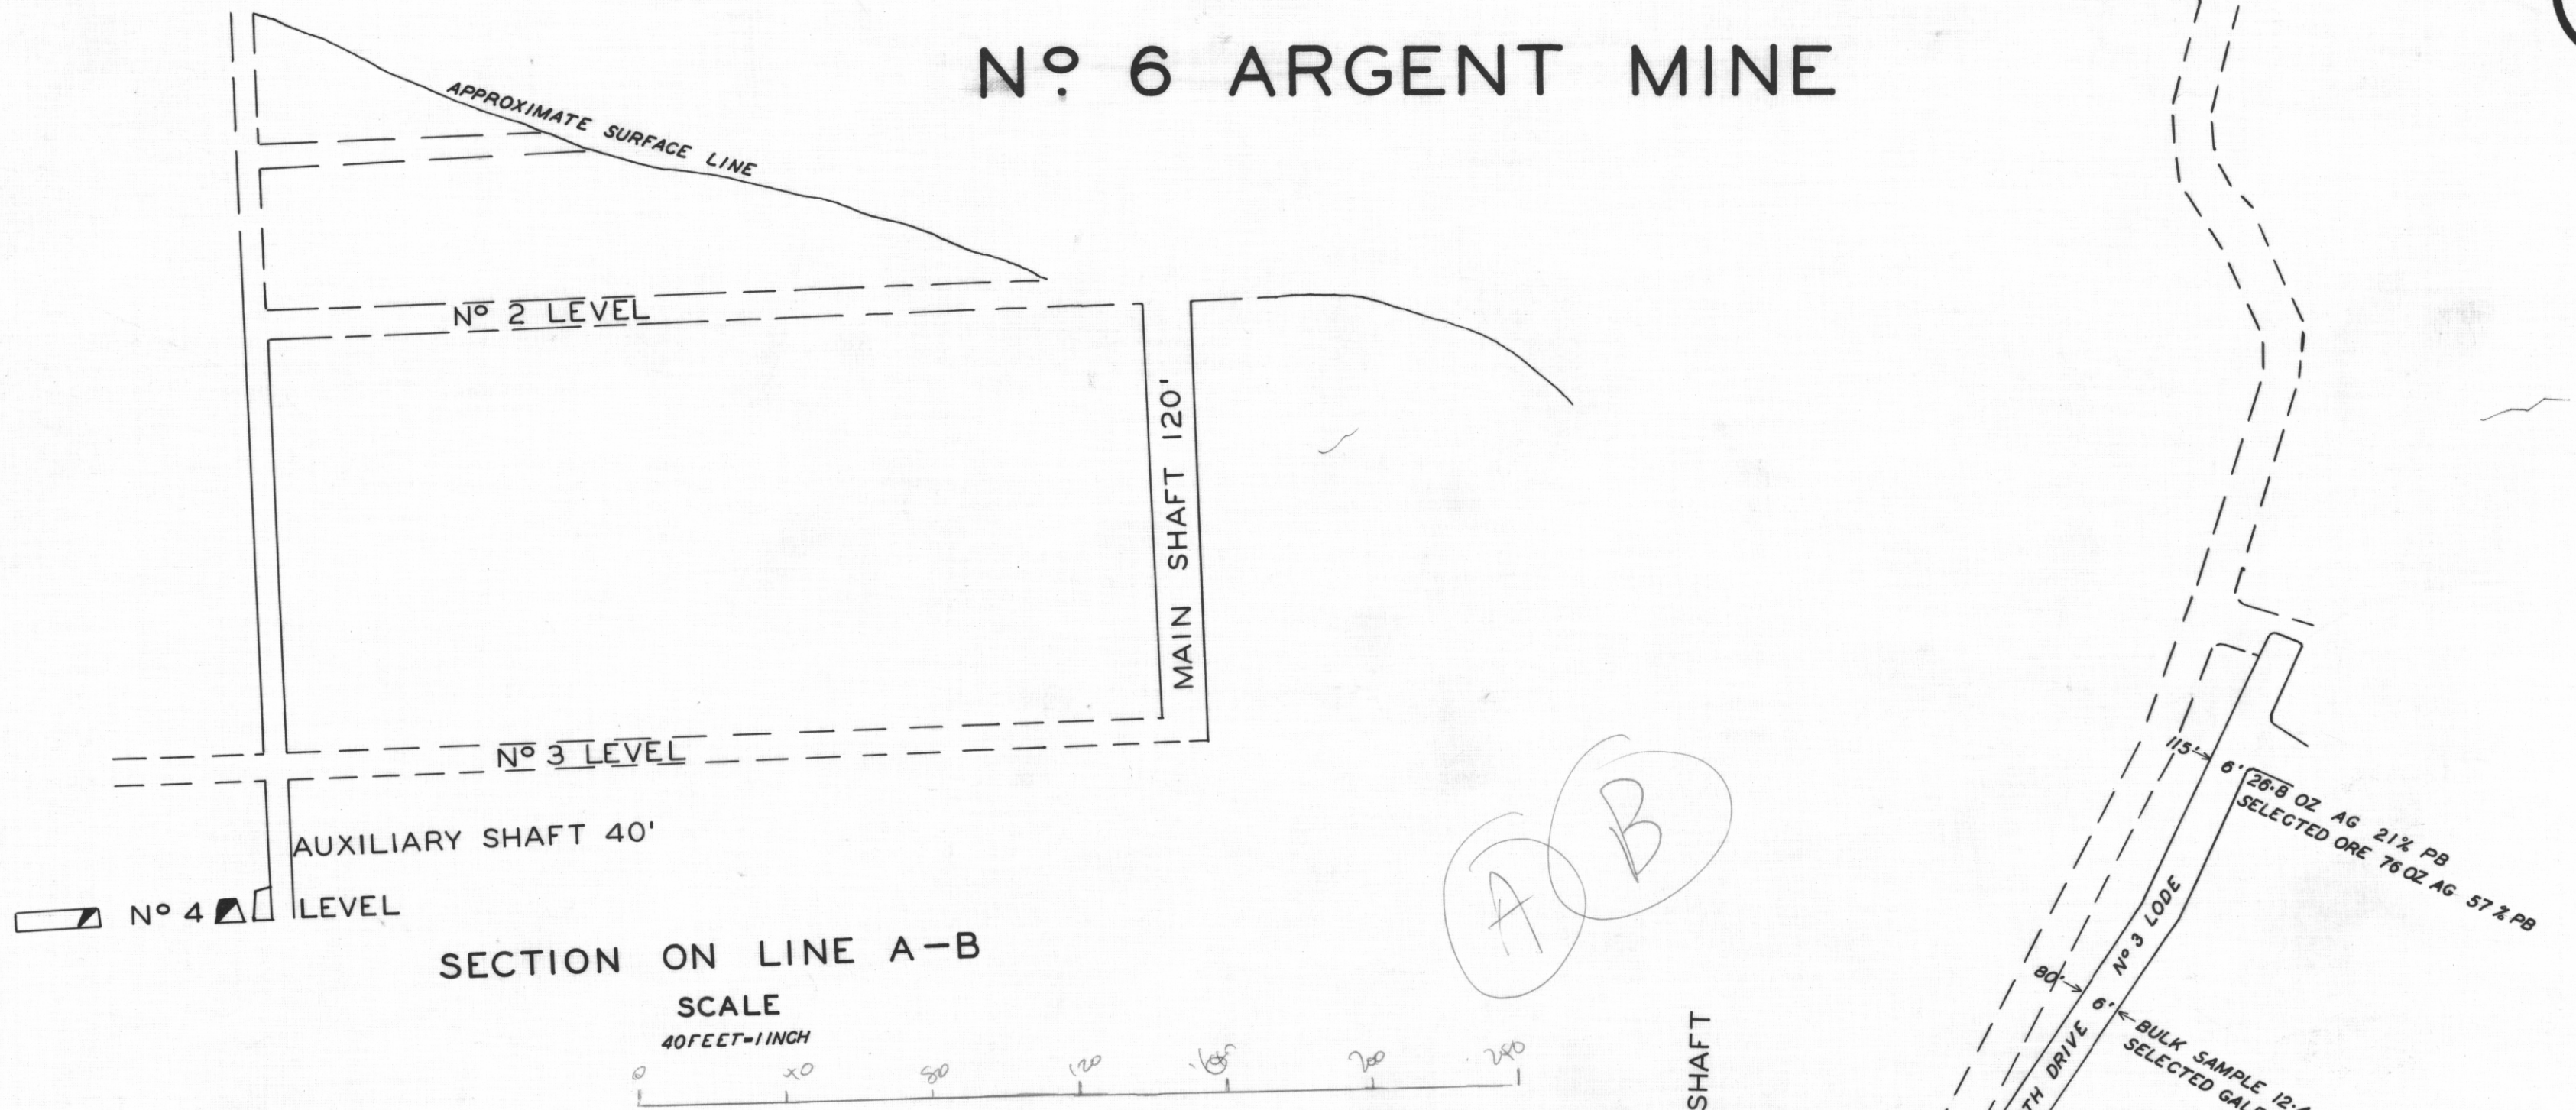

ASSAY PLAN OF Nº 3 LODE Nº 4 LEVEL

- LEGEND
- Nº 2 LEVEL -----
 - Nº 3 LEVEL -----
 - Nº 4 LEVEL -----