
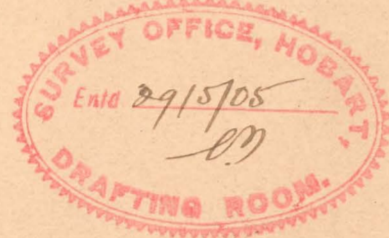


APPLICATION N<sup>o</sup> 244  
W


**MINERAL**

# COUNTY OF DORSET PARISH OF MOORINA

SCALE 4 CHAINS TO AN INCH

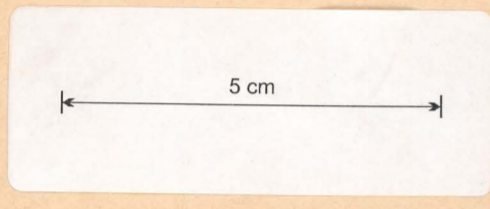


Length of Race = 209 chns +

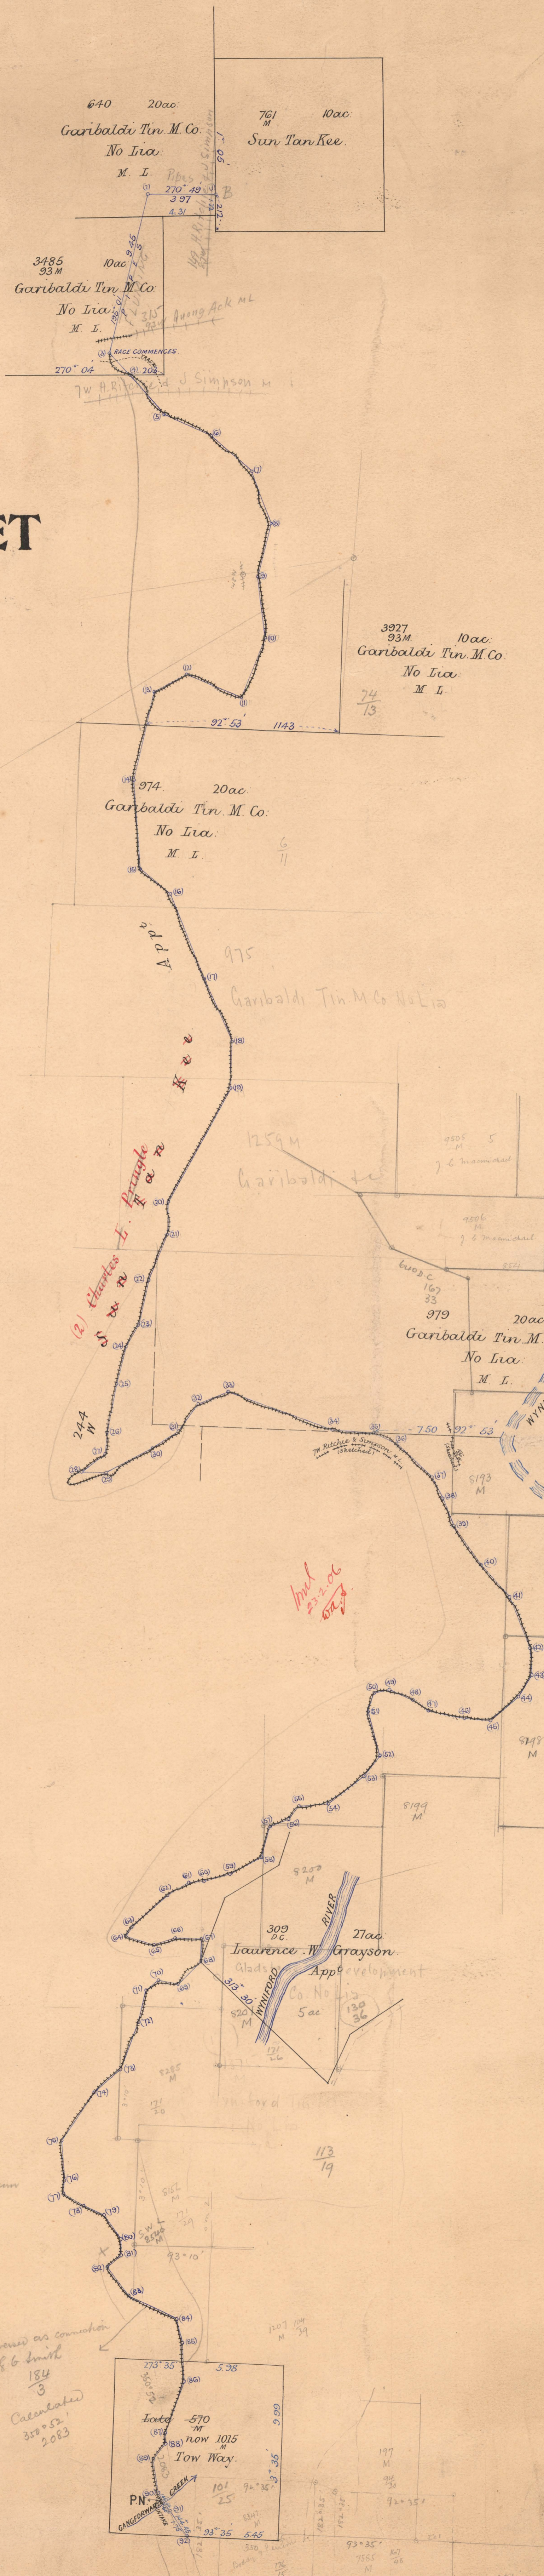

Bearings in pencil  
are reduced to 10° P. Datum

May be acted upon 15-9-05

Retraversed as corrected  
by 86 Smith  
184  
3  
Calculated  
358° 52'  
2083

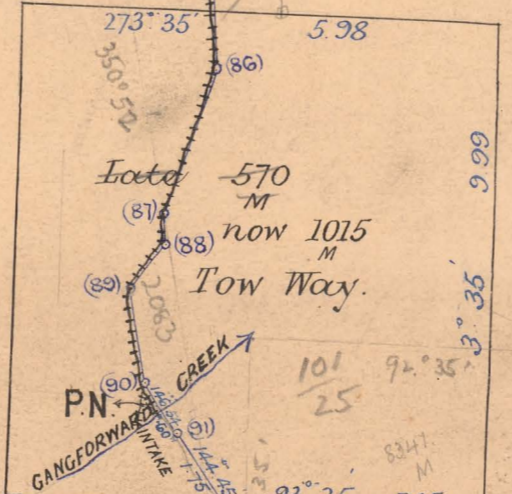

Date of instructions 28. 6. 04  
Survey Commenced 5. 4. 05  
Survey Finished 20. 4. 05  
Charted 31. 5. 05  
Plotted by O.P. 7. 8. 05  
Finally examined by O.P. 13. 9. 05

Alexy Doves  
District Surveyor



Tracing to 30. 5. 05

7. 244/W. SUN TAN KEE.