

720 A

4-5

6 cm

720 A/51

ELECTROLYTIC ZINC COMPANY OF AUSTRALASIA LTD.

HERCULES MINE


COMPOSITE PLAN OF NOS 2, 3A and 4 LEVELS

SCALE 40 FEET TO 1 INCH

Compiled and Traced by F.B. Burns 5-12-27

W. G. K. Chief Surveyor

REFERENCE			
Colour	R. L.	Colour	R. L.
□	2954	F Inter. Level	2796
□	2855	No 1 Barlen "	2767
□	2804	" 4 "	2751

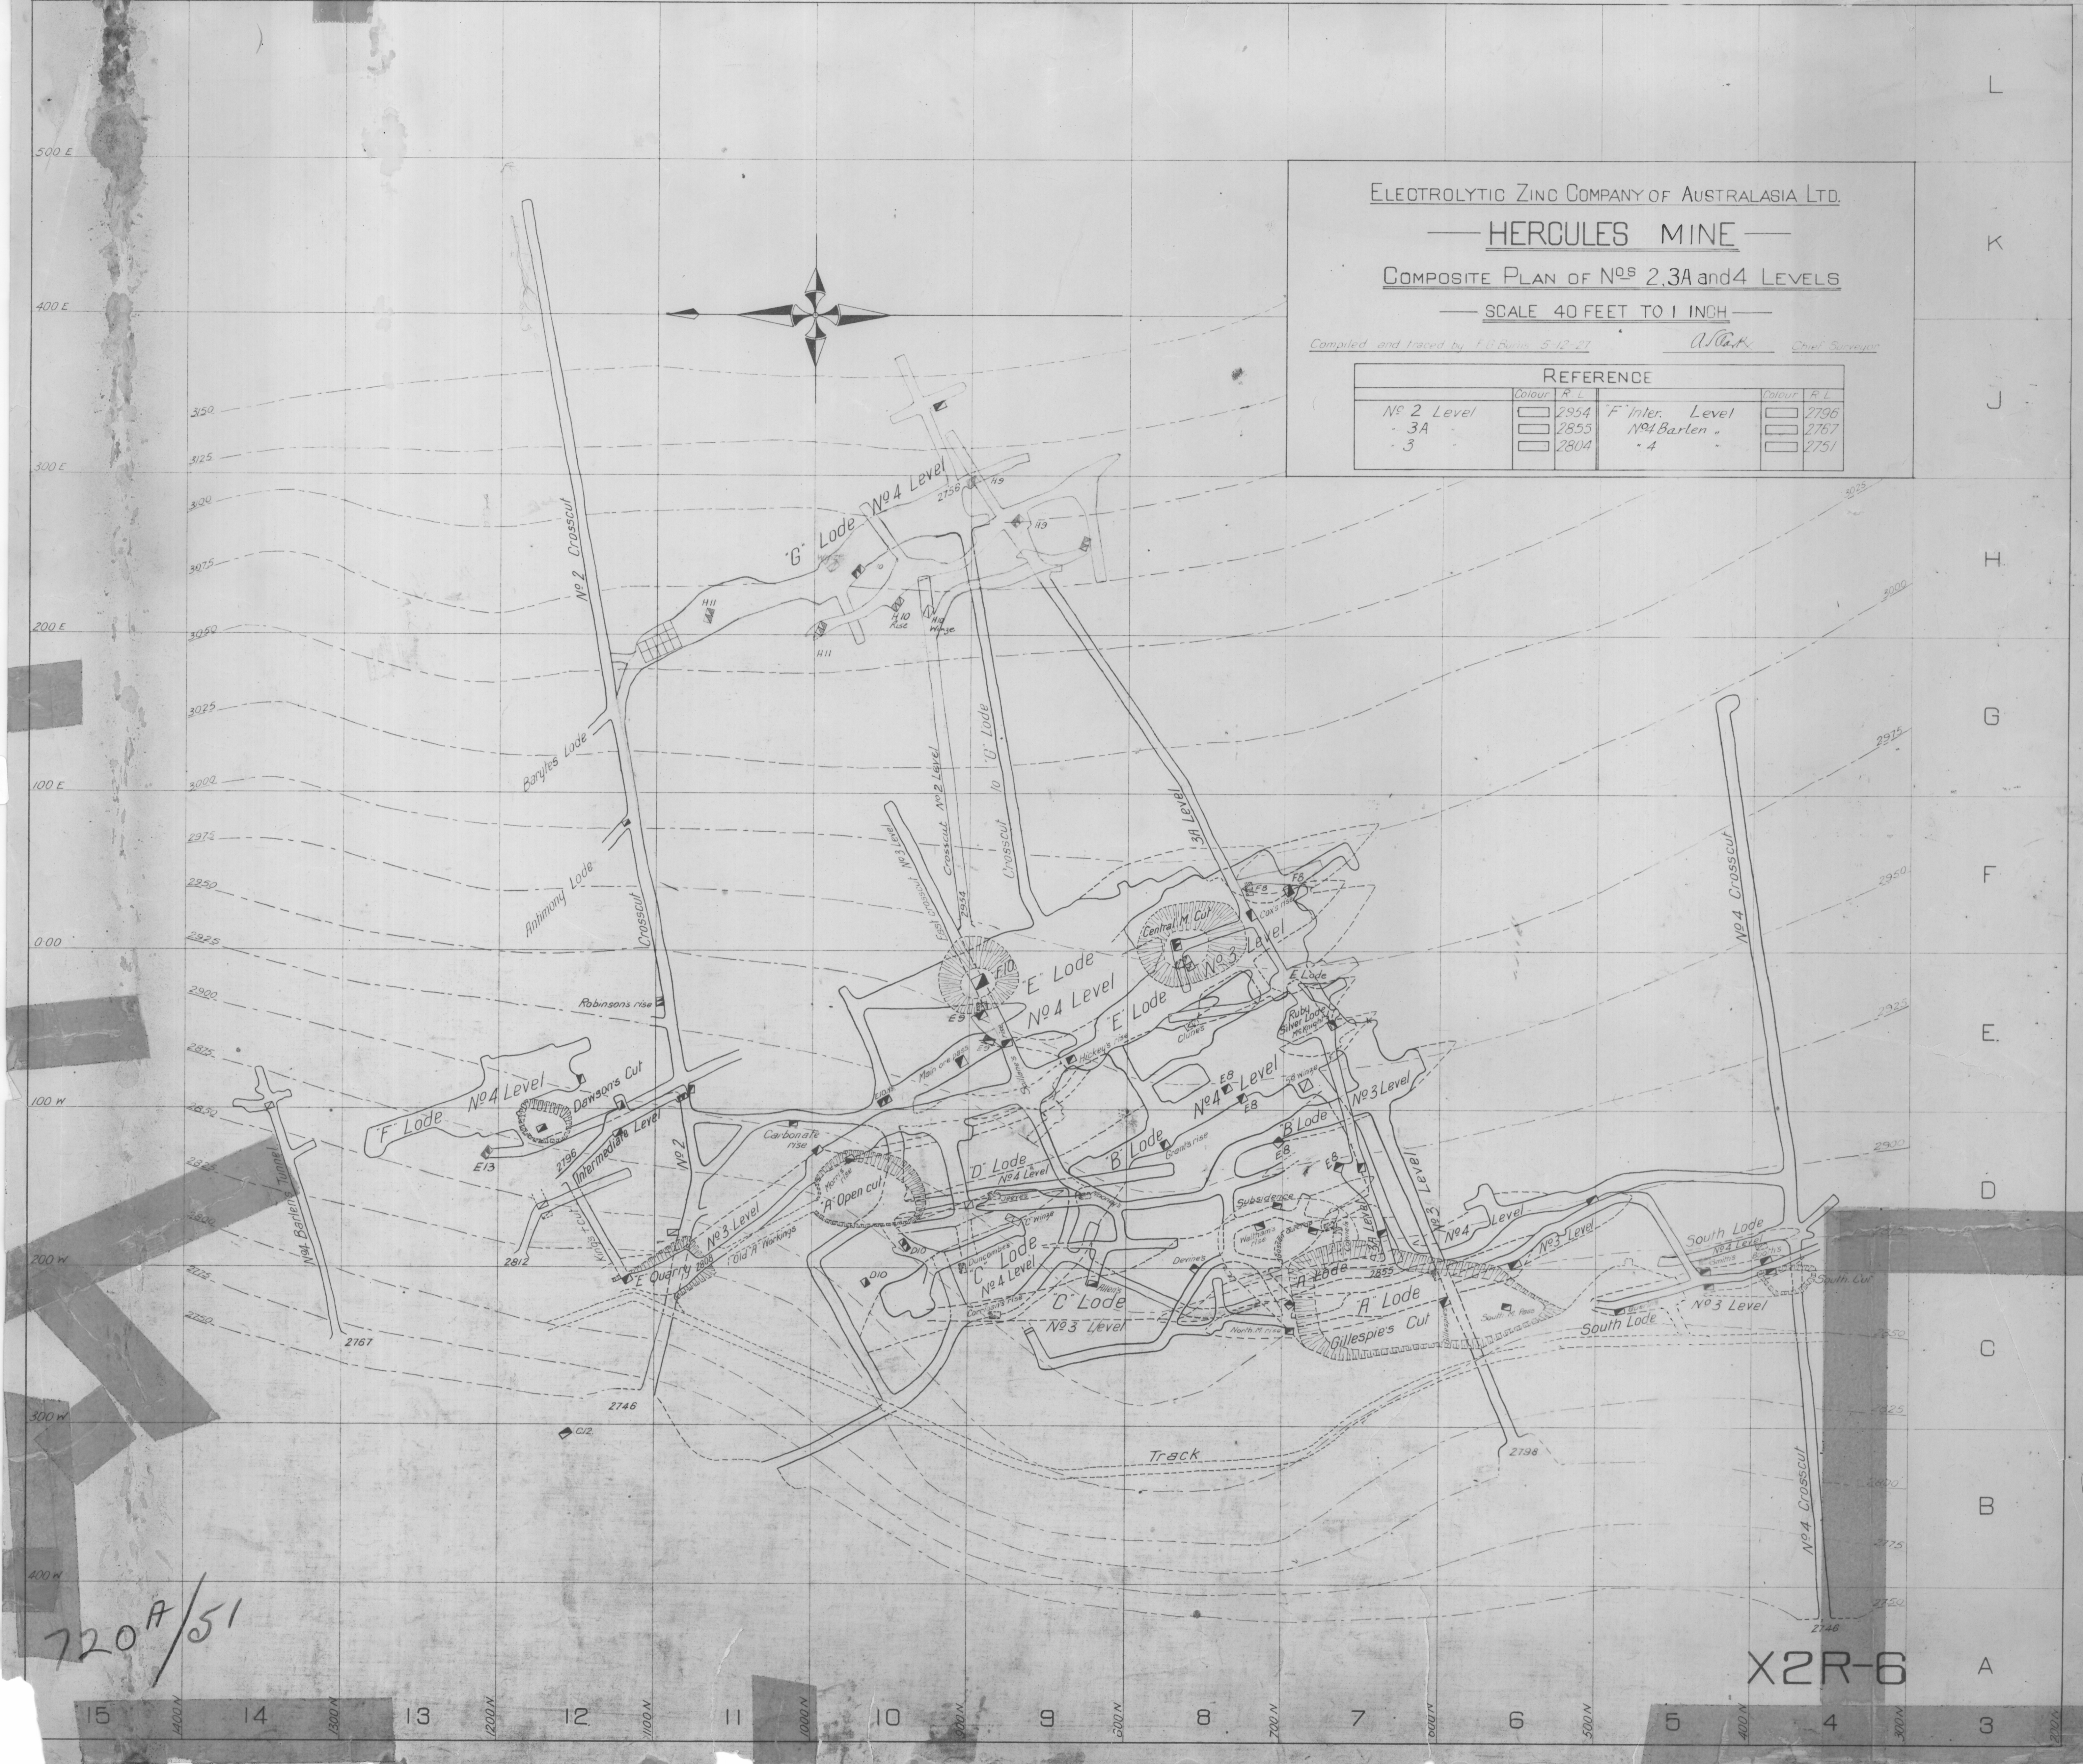

X2R-6

15 14 13 12 11 10 9 8 7 6 5 4 3