




**MINERAL**

**DORSET PARISHES OF LOTTA & WELD AND CORNWALL PARISH OF LUNTA**

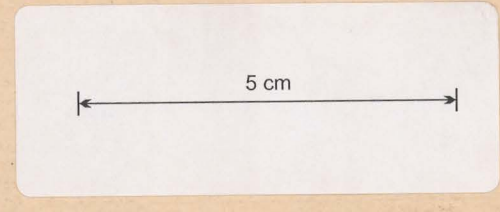

Scale: Ten chains to an in.



May be acted upon 17-5-07

Date of instructions 28.7.1905  
 Survey commenced 4.4.1906  
 Survey finished 27.4.1906  
 Plotted by 30.4.07  
 Finally examined by 25.10.07  
 Entered on General Plan 25.10.07

Survey to plan 22.10.06

W. Campbell Smith  
 Authorised Surveyor

I have the honour to forward herewith diagram of W.R. No. 2230 Anchor Ten Mine Lim. now H. H. Cochrane, A. He and W. M. Simmons. The Water Right passes over the following purchased lots through which it has not been reserved: 49-2-19, C. E. Peterson Pur. 24-3-30 Joseph Lefevre Pur, 49-2-22 C. Wilson Pur. & 150-1-25 J. Wilson Pur. It passes over and has been reserved 25 links wide through, 49-2-34 A. Nicklason Pur, 99-2-22 E. Davern Pur and 49-3-5 W. P. Wilson Pur. The Water Right passes over two Public Roads over which it will be necessary to provide crossings when constructed.


It does not encroach upon any other Water Right. The channel for this W.R. has not yet been cut nor any portion of the race constructed; the traverse was made of centre line of survey as originally pegged several years ago.

I have the honour to be Sir  
 Your obedient servant  
 W. Campbell Smith  
 17/10/06

C. A. Marshall Esq  
 Surveyor General

Leave state from approval by Gov. Council  
 20/10/07

20/10/07

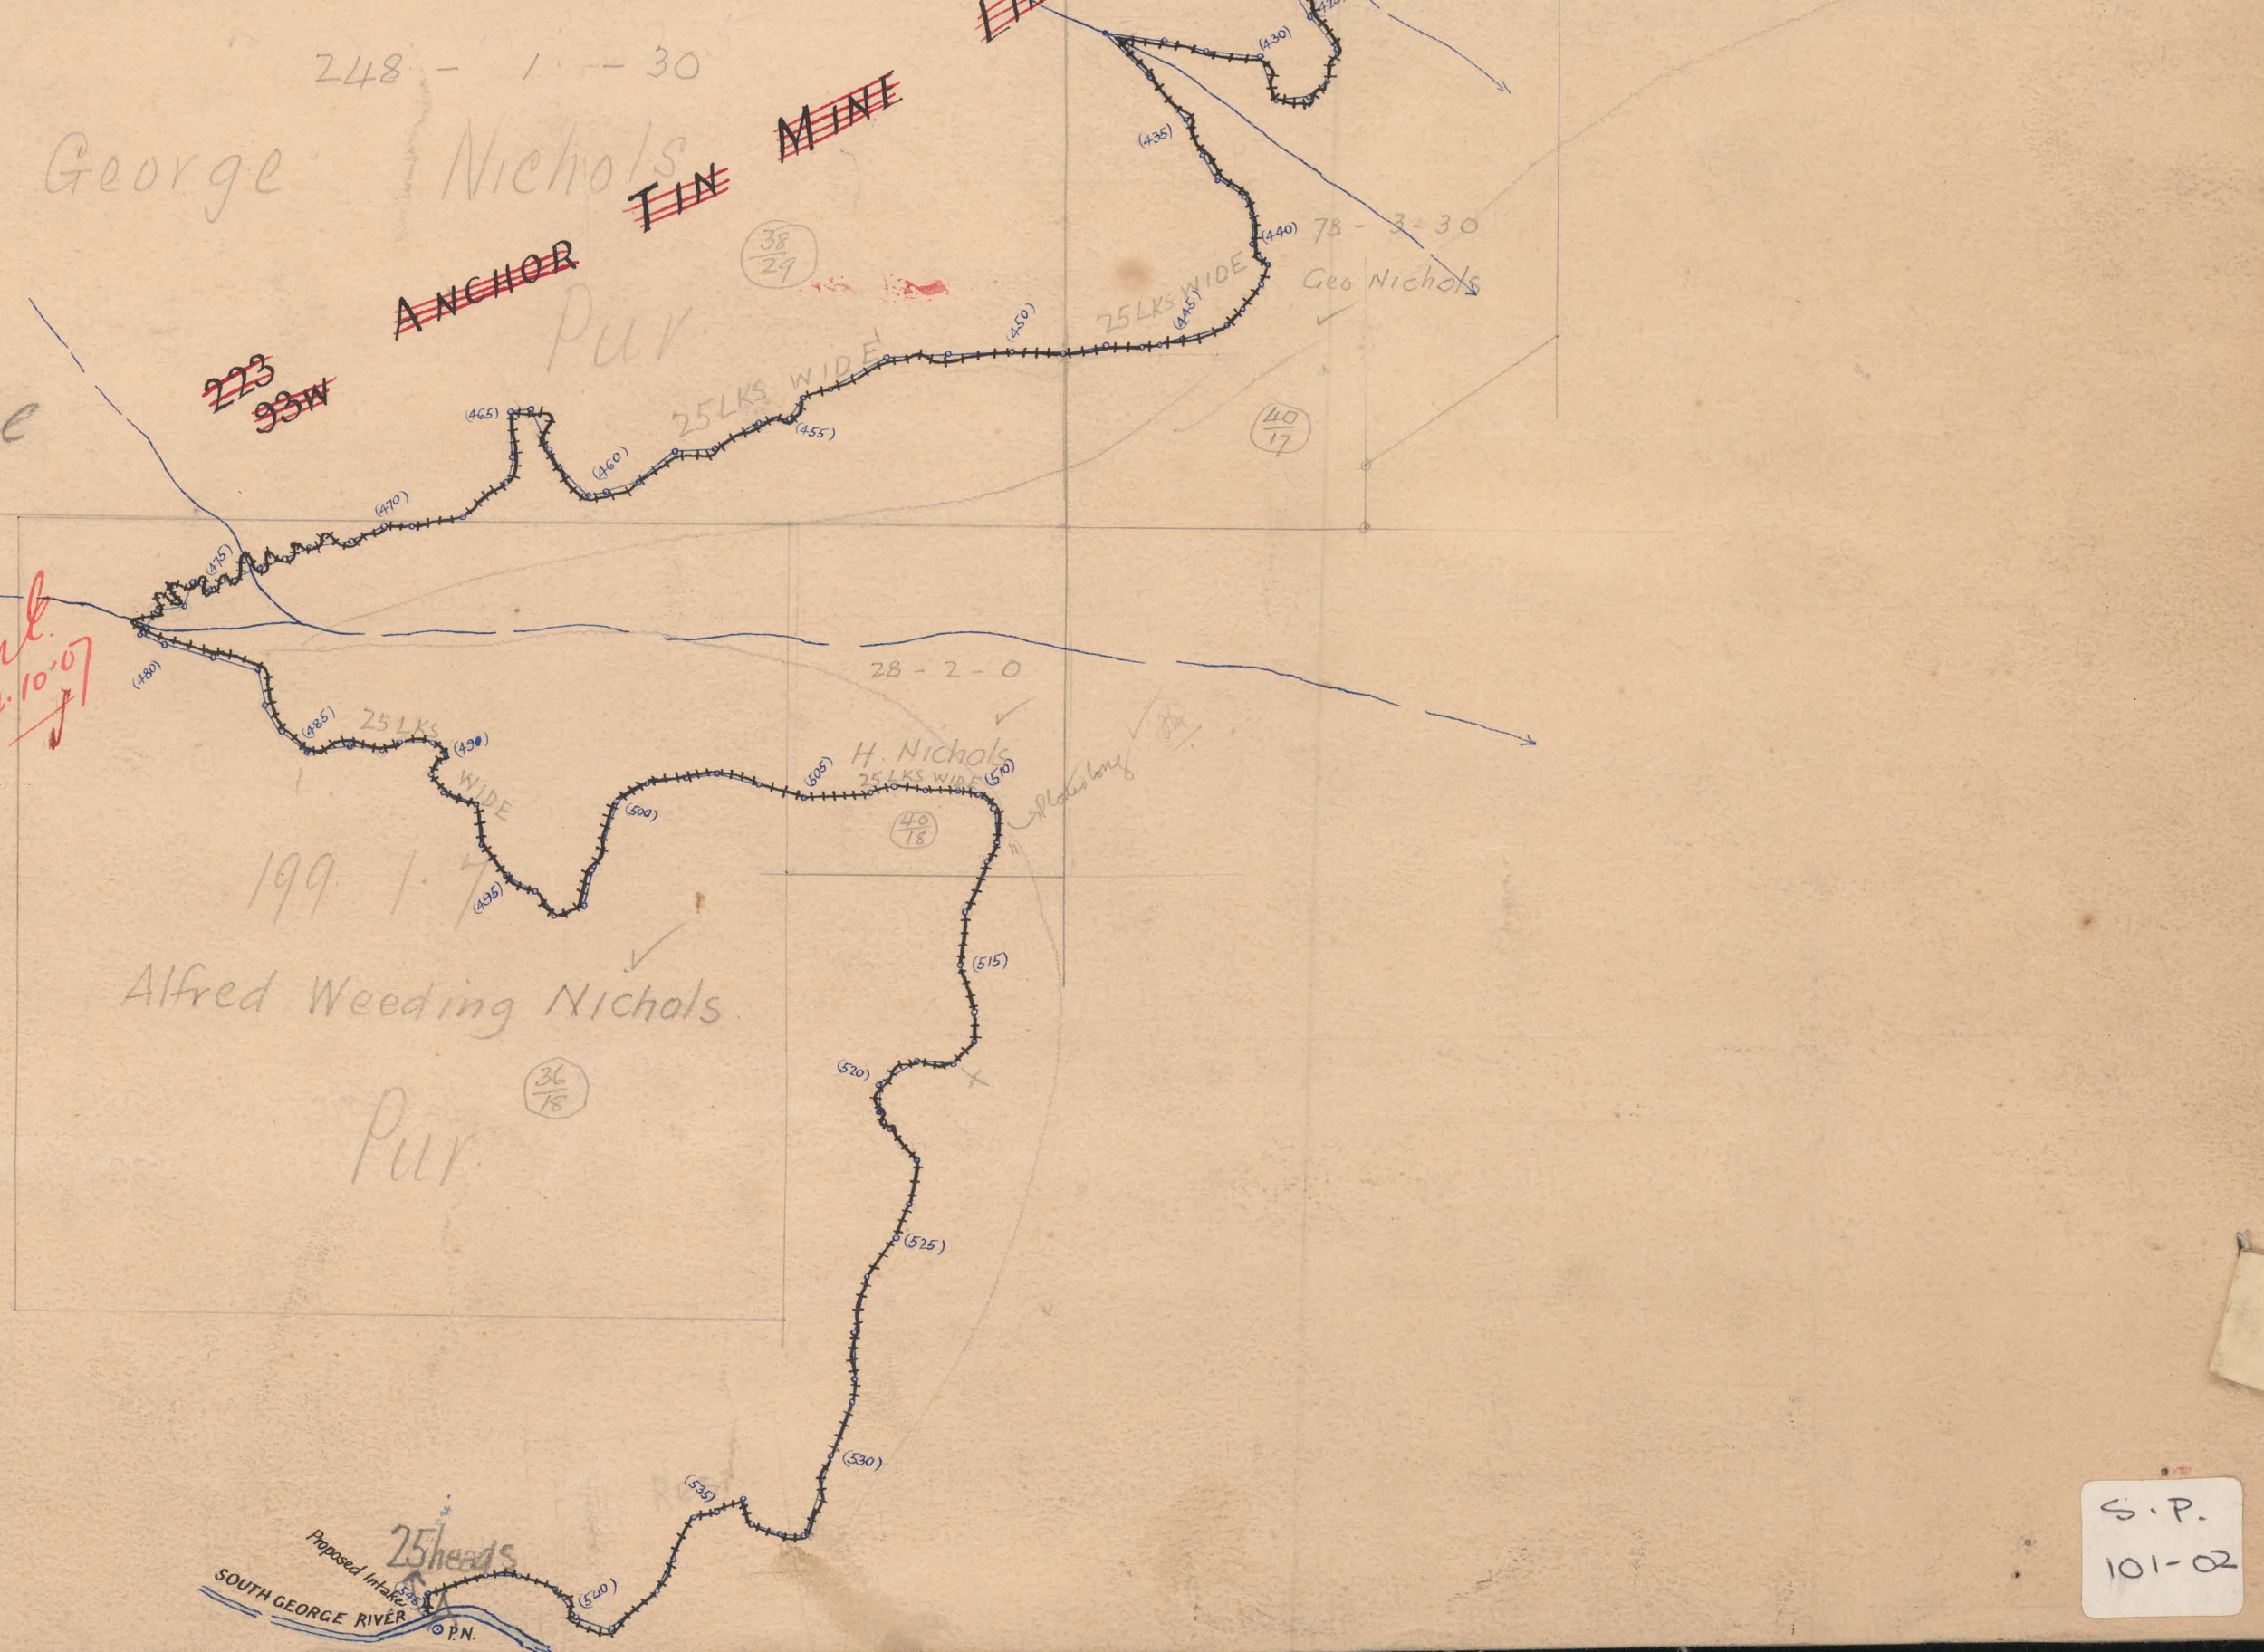

94.101

~~223/93.W. COCHRANE . LEE . & . KIRBY .~~

1817 UNDER TREASURER  
W  
KENNEDY BROS

101

223  
93W

ARCHES TIMING

Cod. Time I

223  
93W  
101