
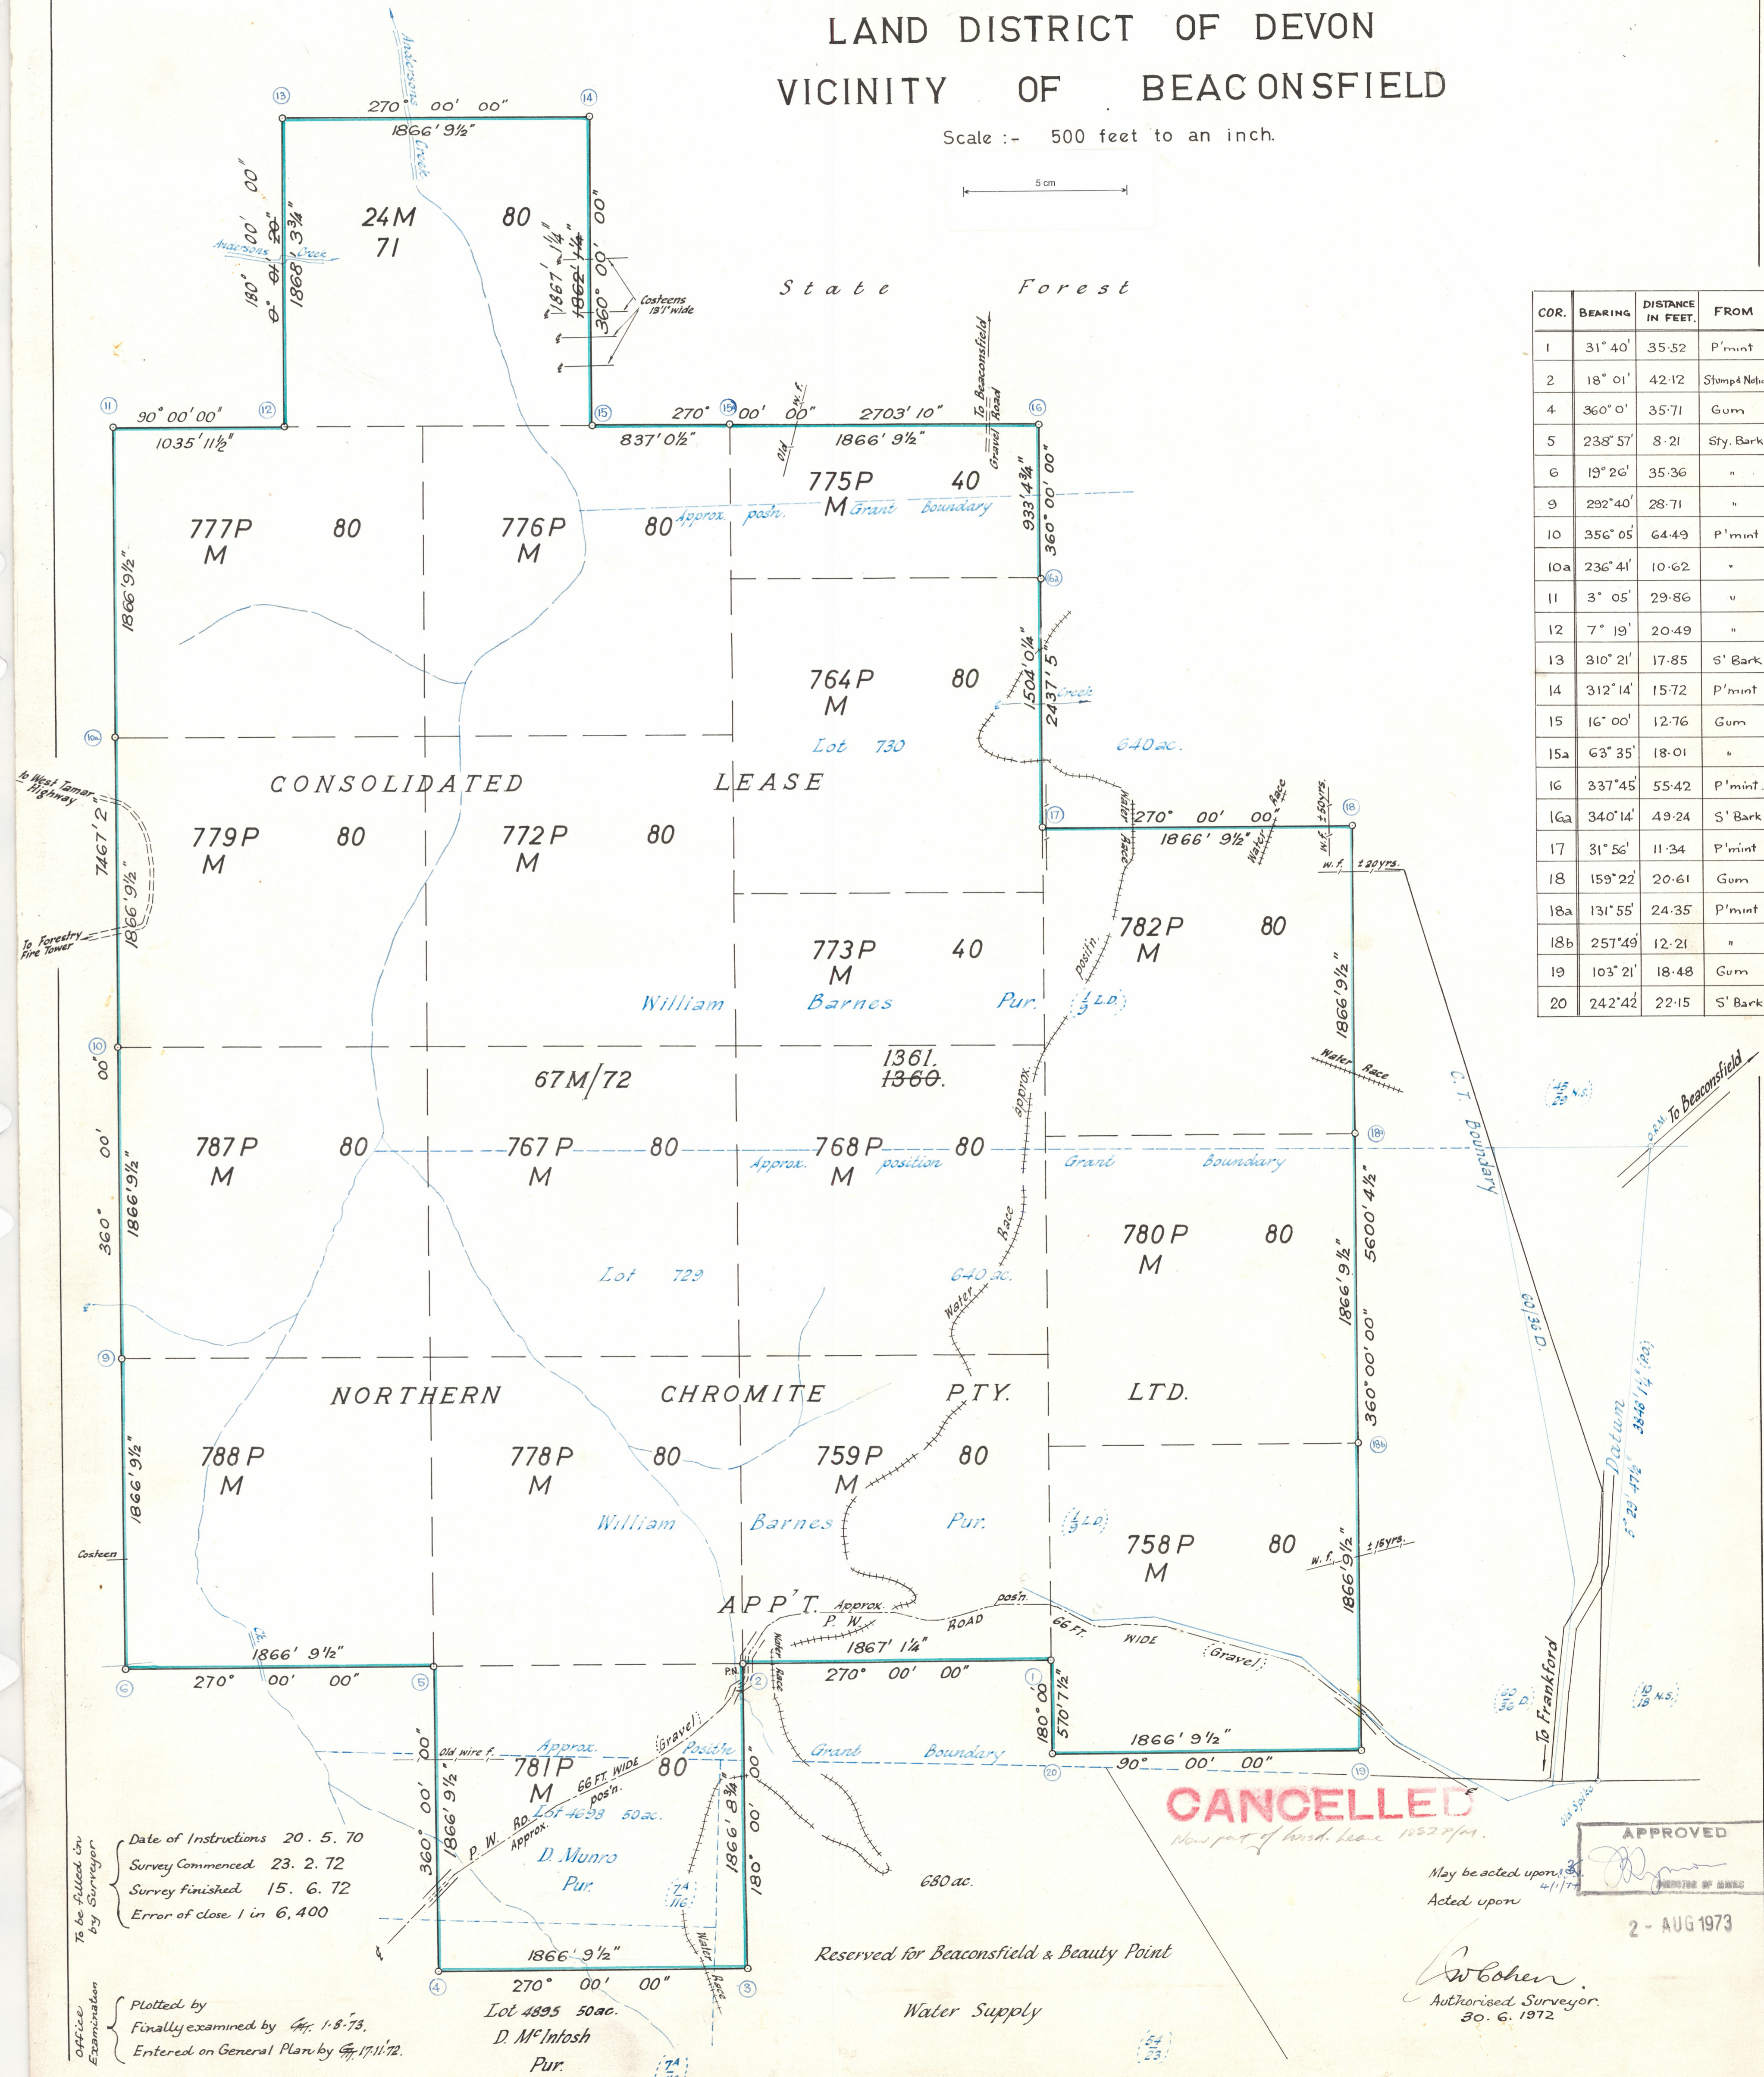


REFERENCE PLAN
BEACONSFIELD &
SALISBURY
F.B. Nos. 266 & 267.

MINERAL PLAN FROM ACTUAL SURVEY LAND DISTRICT OF DEVON VICINITY OF BEACONSFIELD

Scale :- 500 feet to an inch.

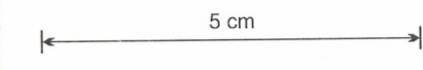

COR.	BEARING	DISTANCE IN FEET.	FROM
1	31° 40'	35.52	P'mint.
2	18° 01'	42.12	Shamp & Nels.
4	36° 0'	35.71	Gum.
5	238° 57'	8.21	Str. Bark.
6	13° 26'	35.36	"
9	292° 40'	28.71	"
10	356° 05'	64.49	P'mint.
10a	236° 41'	10.62	"
11	3° 05'	29.86	"
12	7° 19'	20.49	"
13	310° 21'	17.85	S' Bark.
14	312° 14'	15.72	P'mint.
15	16° 00'	12.76	Gum.
15a	63° 35'	18.01	"
16	337° 45'	55.42	P'mint.
16a	340° 14'	49.24	S' Bark.
17	31° 56'	11.34	P'mint.
18	159° 22'	20.61	Gum.
18a	131° 55'	24.35	P'mint.
18b	251° 49'	12.21	"
19	103° 21'	18.48	Gum.
20	242° 42'	22.15	S' Bark.

7375

To be filed on Examination by Surveyor

Date of Instructions 20. 5. 70
 Survey Commenced 23. 2. 72
 Survey Finished 15. 6. 72
 Error of close 1 in 6,400

Plotted by
 Finally examined by G. G. 1. 5. 73.
 Entered on General Plan by G. G. 17. 11. 72.

CANCELLED
New part of land lease 1022/19.

APPROVED
MAY BE ACTED UPON
AUGUST 1973

W. Cohen
Authorised Surveyor
80. 6. 1972