


P.284

Floor Fire Warden : B. Crosby
Deputy: D. Shelverton
Deputy: W. Briggs

- ☒ Fire Alarm Button
- 🔔 Fire Alarm Bell
- ⓔ Fire Extinguisher

Note: Timber floor unless otherwise stated.

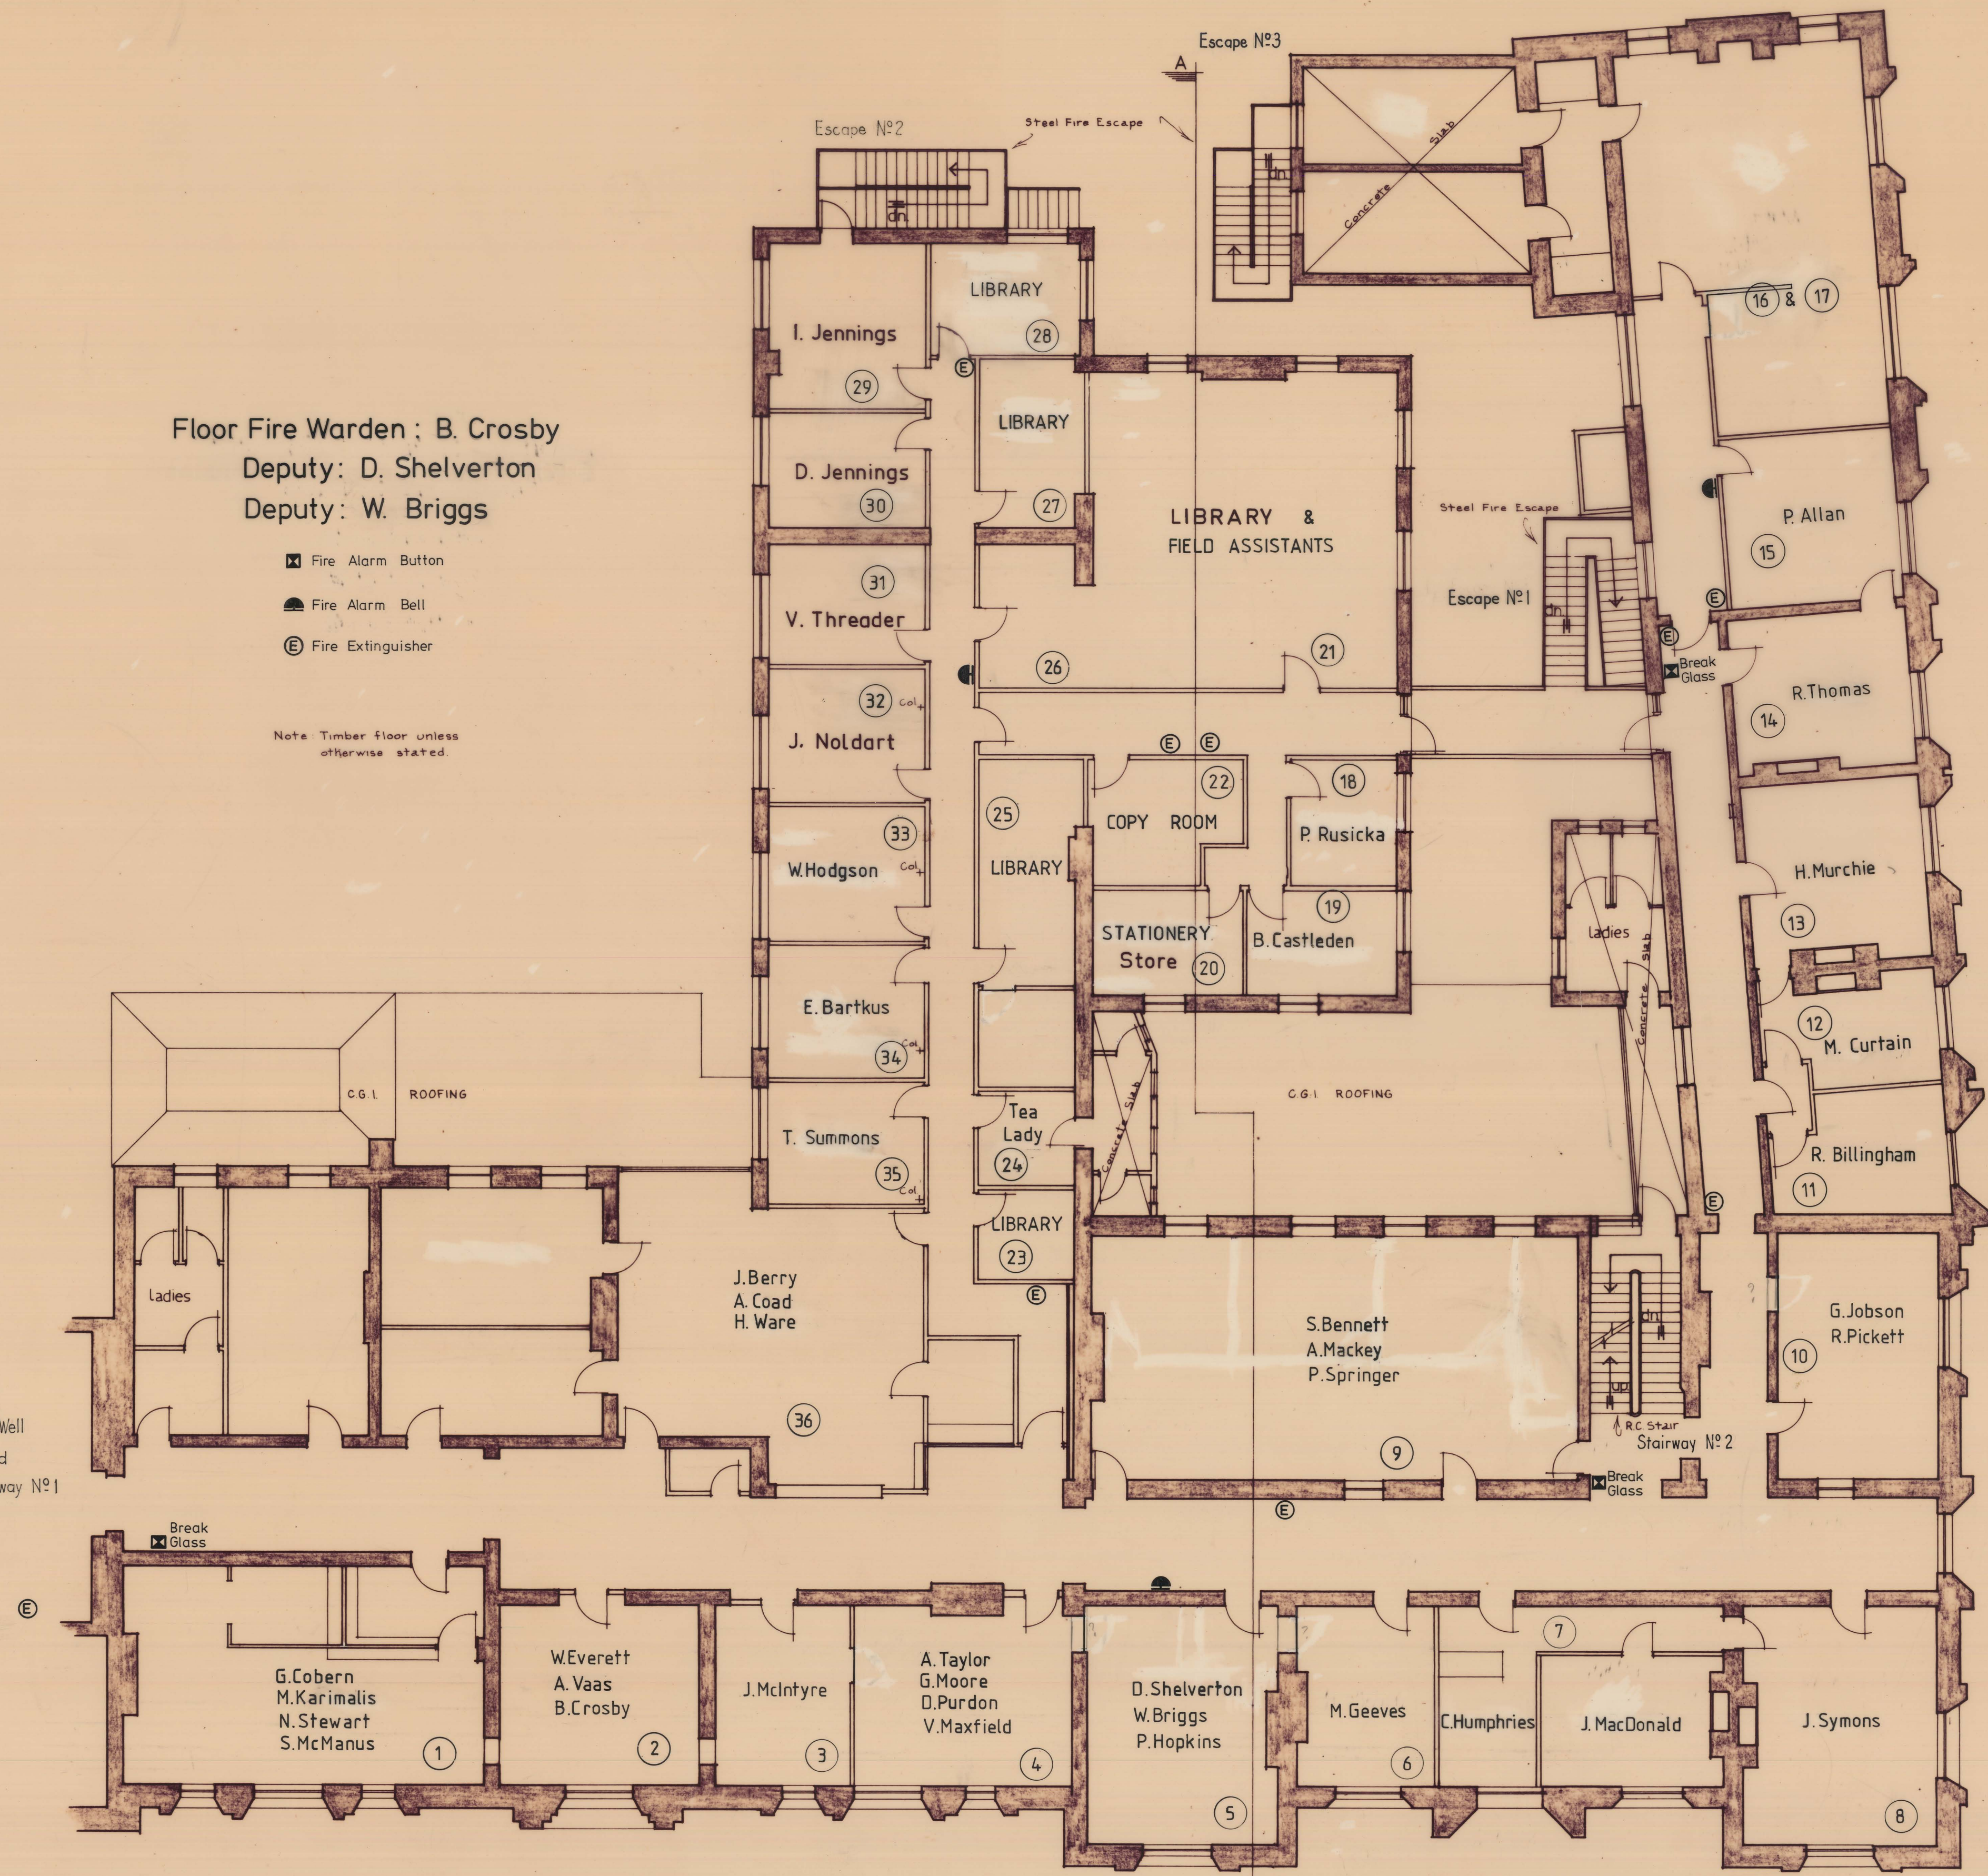


FIRST FLOOR

- notes
- 1 IF IN DOUBT..... ASK.
 - 2 All figured dimensions shall have preference over scaled dimensions.
 - 3 All dimensions to be verified on site before commencing any work on site or preparing any shop drawings.

This drawing is copyright and the property of the Government of Tasmania, and must not be retained, copied or used without the authority of the Public Works Department.

revisions
8-11-79 J.H. Clarke - Fire Emergency Data

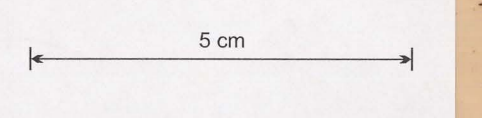

DEPARTMENT OF PUBLIC WORKS, TASMANIA
TK CUBBINS B.Arch.F.R.A.I.A. CHIEF ARCHITECT

project title HOBART
DAVEY STREET PUBLIC BUILDINGS - WEST WING

project no. 54 02 - 00

drawing title SURVEY 1974

drawing no. 1/3

A	B	C	D	E	F	G	H	J
---	---	---	---	---	---	---	---	---

scale(s) 1:100 drawn M.M.R.H. checked