


P.284

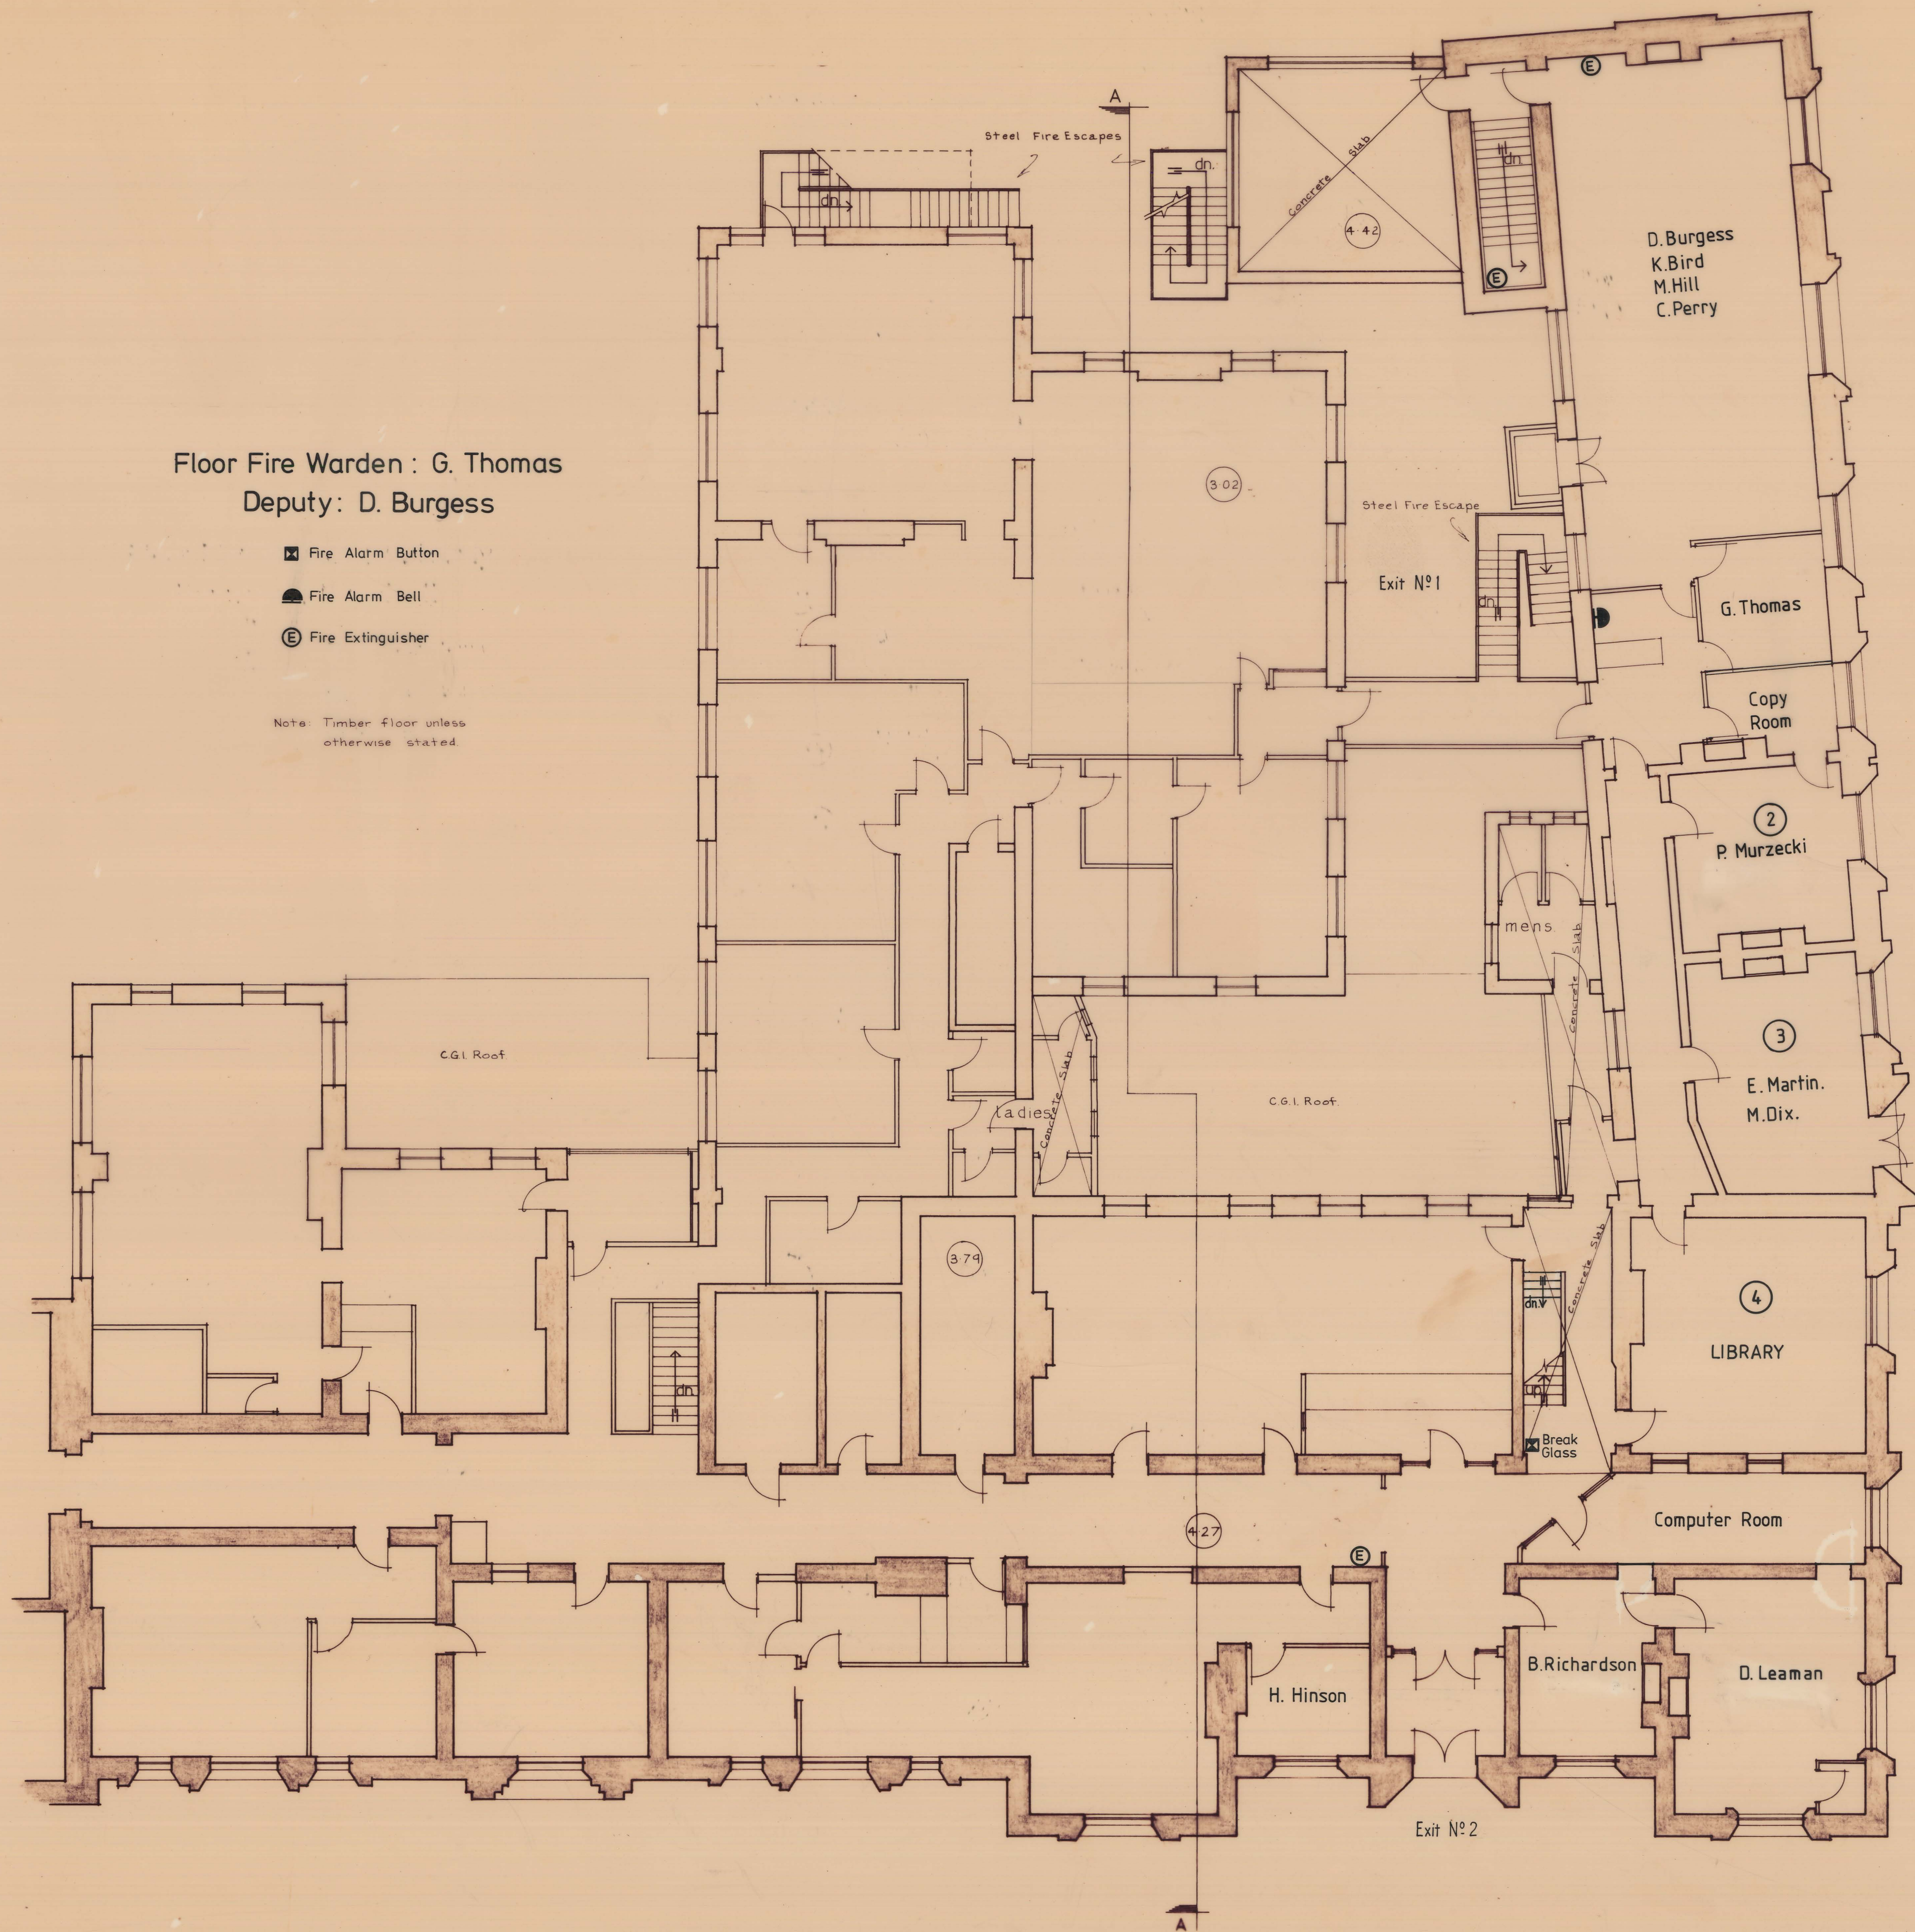

Floor Fire Warden : G. Thomas
 Deputy: D. Burgess

- ☒ Fire Alarm Button
- 🔔 Fire Alarm Bell
- ⓔ Fire Extinguisher

Note: Timber floor unless otherwise stated

HEALTH DEPARTMENT

GROUND FLOOR

DAVEY STREET

S A L L A M A N C A P L A C E

- notes
- 1 IF IN DOUBT..... ASK.
 - 2 All figured dimensions shall have preference over scaled dimensions.
 - 3 All dimensions to be verified on site before commencing any work on site or preparing any shop drawings.

This drawing is copyright and the property of the Government of Tasmania, and must not be retained, copied or used without the authority of the Public Works Department.

revisals.
 8-11-79 J.H.Clarke - Fire Emergency Data.

DEPARTMENT OF PUBLIC WORKS, TASMANIA
 T.K. CUBBINS B.Arch.F.R.A.I.A. CHIEF ARCHITECT

project title HOBART
 DAVEY STREET PUBLIC BUILDINGS - WEST WING.

project no. 54 02 - 00

drawing title SURVEY 1974

drawing no. 1/2
 scale(s) 1:100
 drawn M.R.H. checked date 18.2.74

