


5 cm

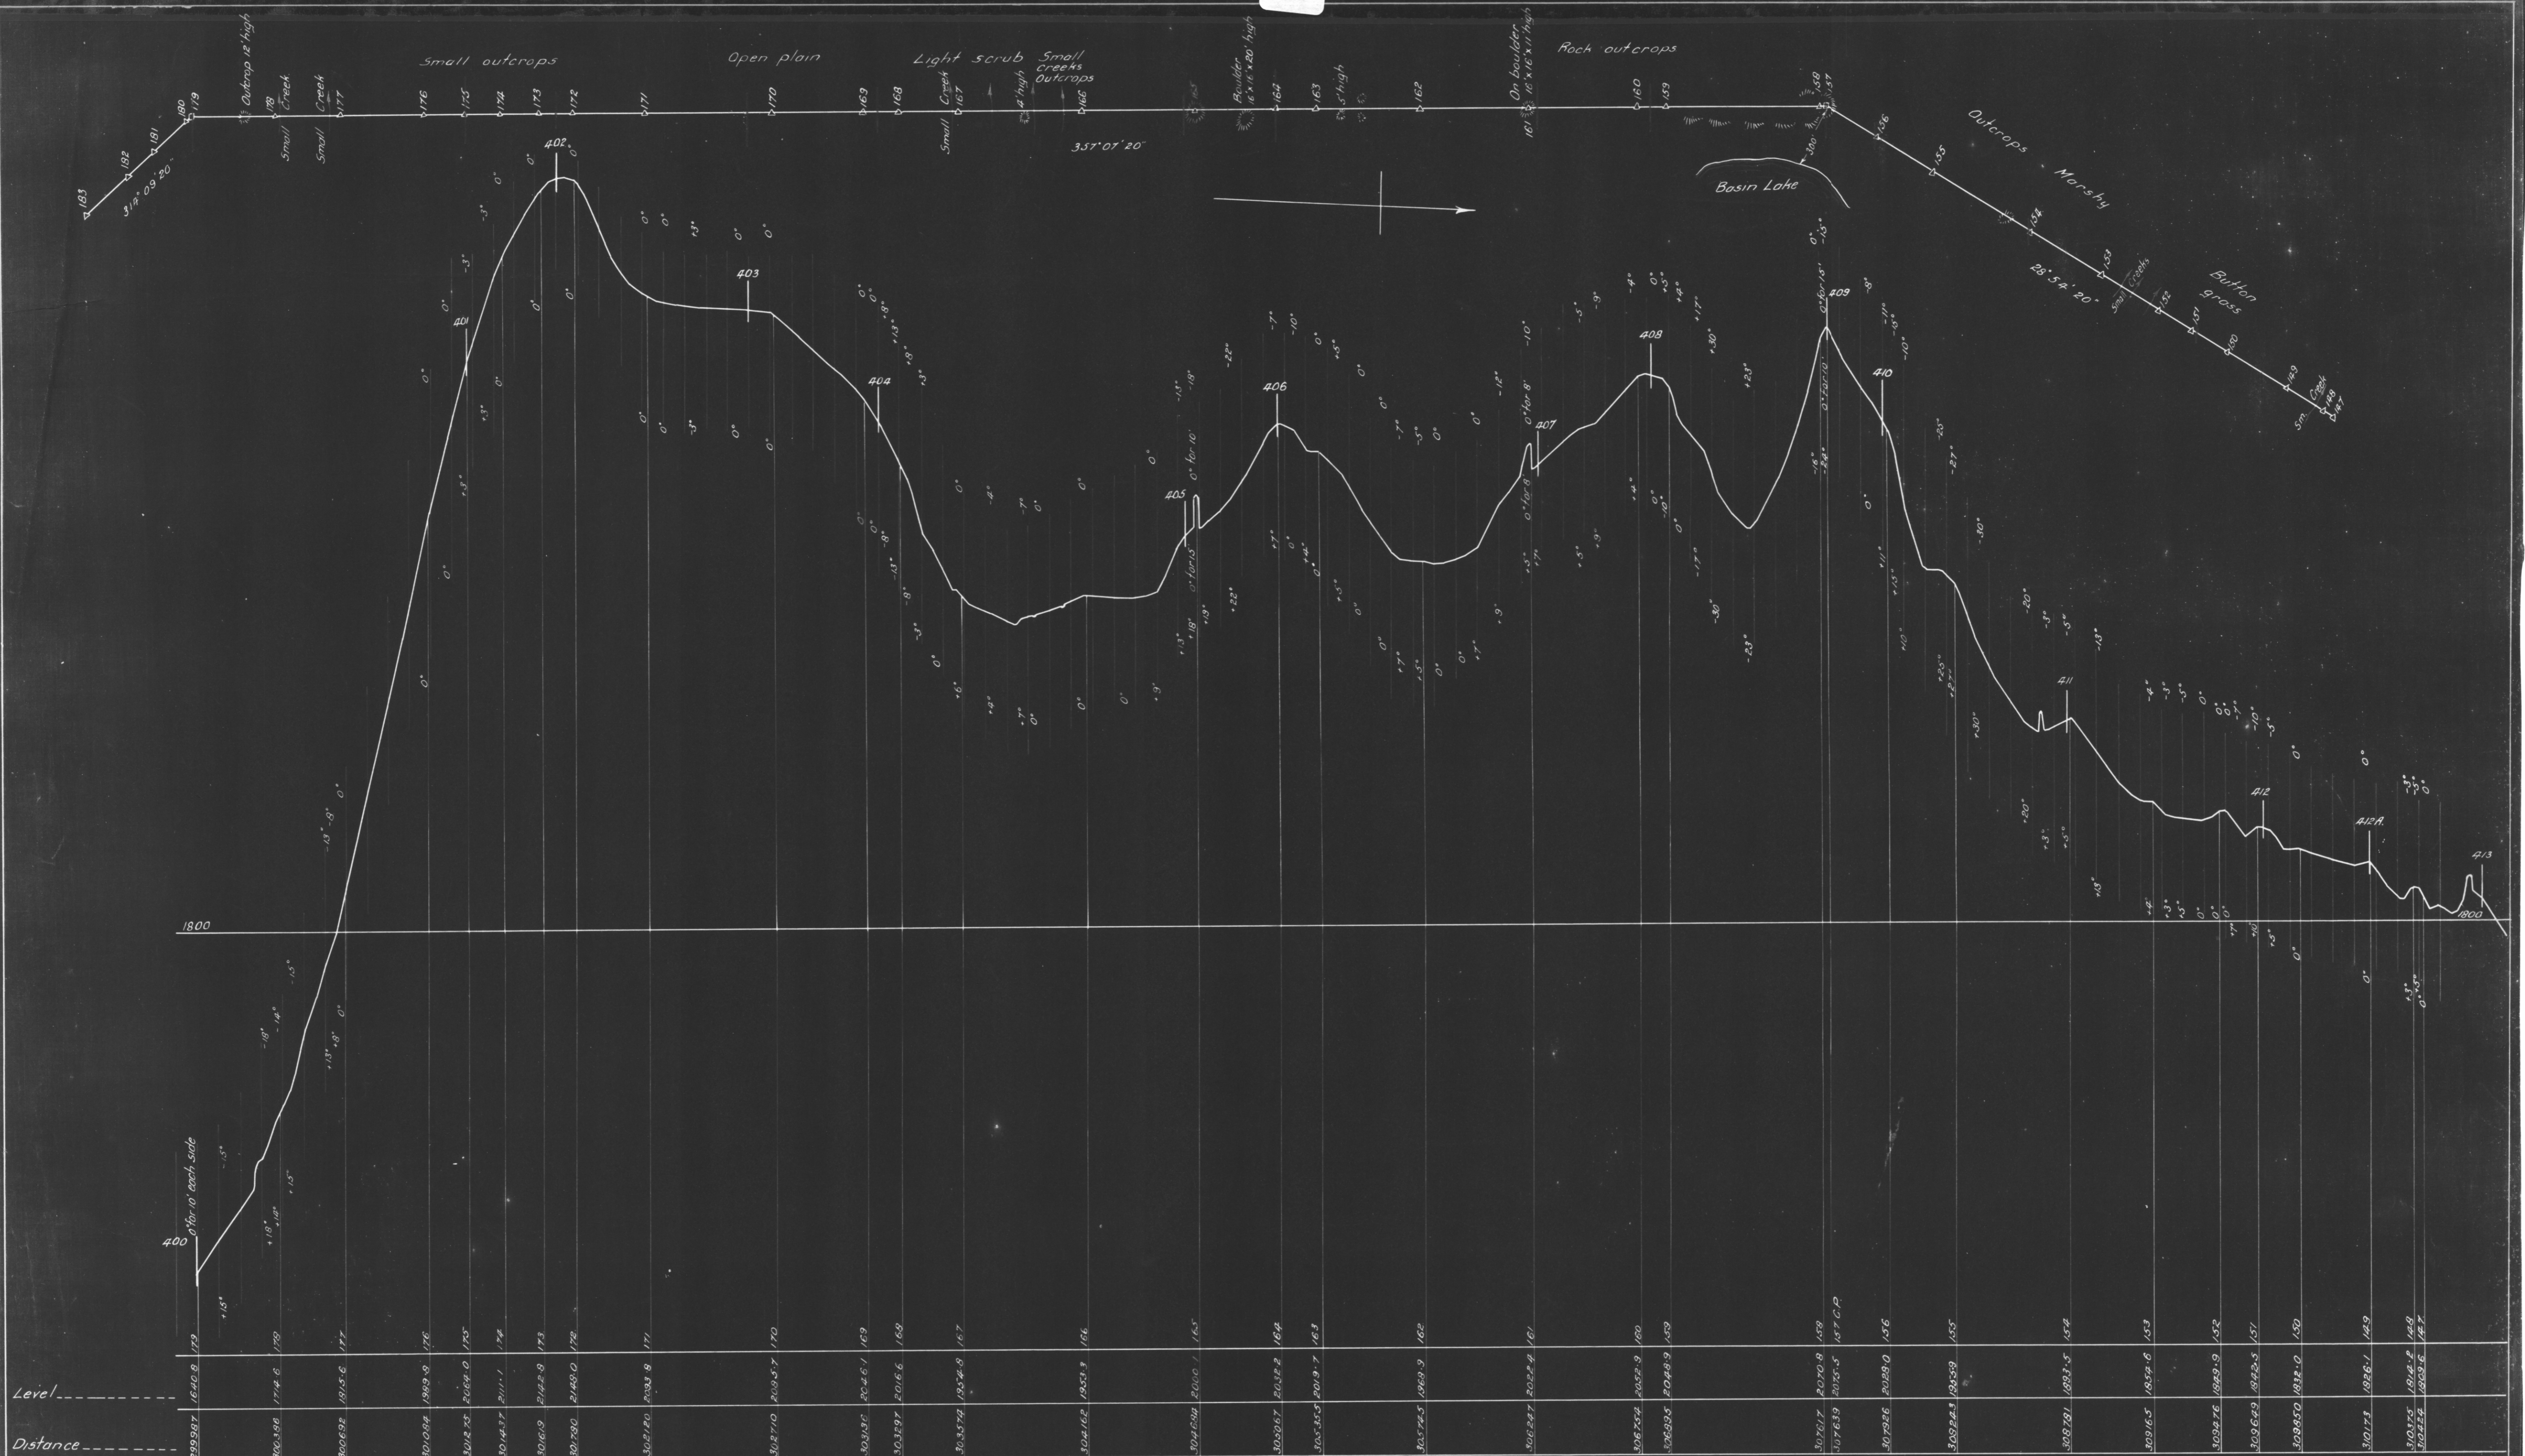

Subtract 140' from distances for Nive datum

NOTE
 From Station 6 (sheet "27") actual distances are 230ft shorter than shown.
 From Point "D" (sheet "23") levels are 19ft lower than shown.

**GOVERNMENT OF TASMANIA
 HYDRO-ELECTRIC DEPT.**

**WEST COAST TRANSMISSION LINE
 PLAN AND LONGITUDINAL SECTION**

SCALE	Horizontal 1" = 400' Vertical 1" = 40'	DRAWING REFERENCE Level Book 217	SHEET "30 4489 39 SHEETS
DRAWN	C.A.J.		
TRACED	B.B.		
CHECKED			
APPROVED			
DATE	17/5/35		

Fred. Nichols
for COMMISSIONER
18/5/35