


5 cm

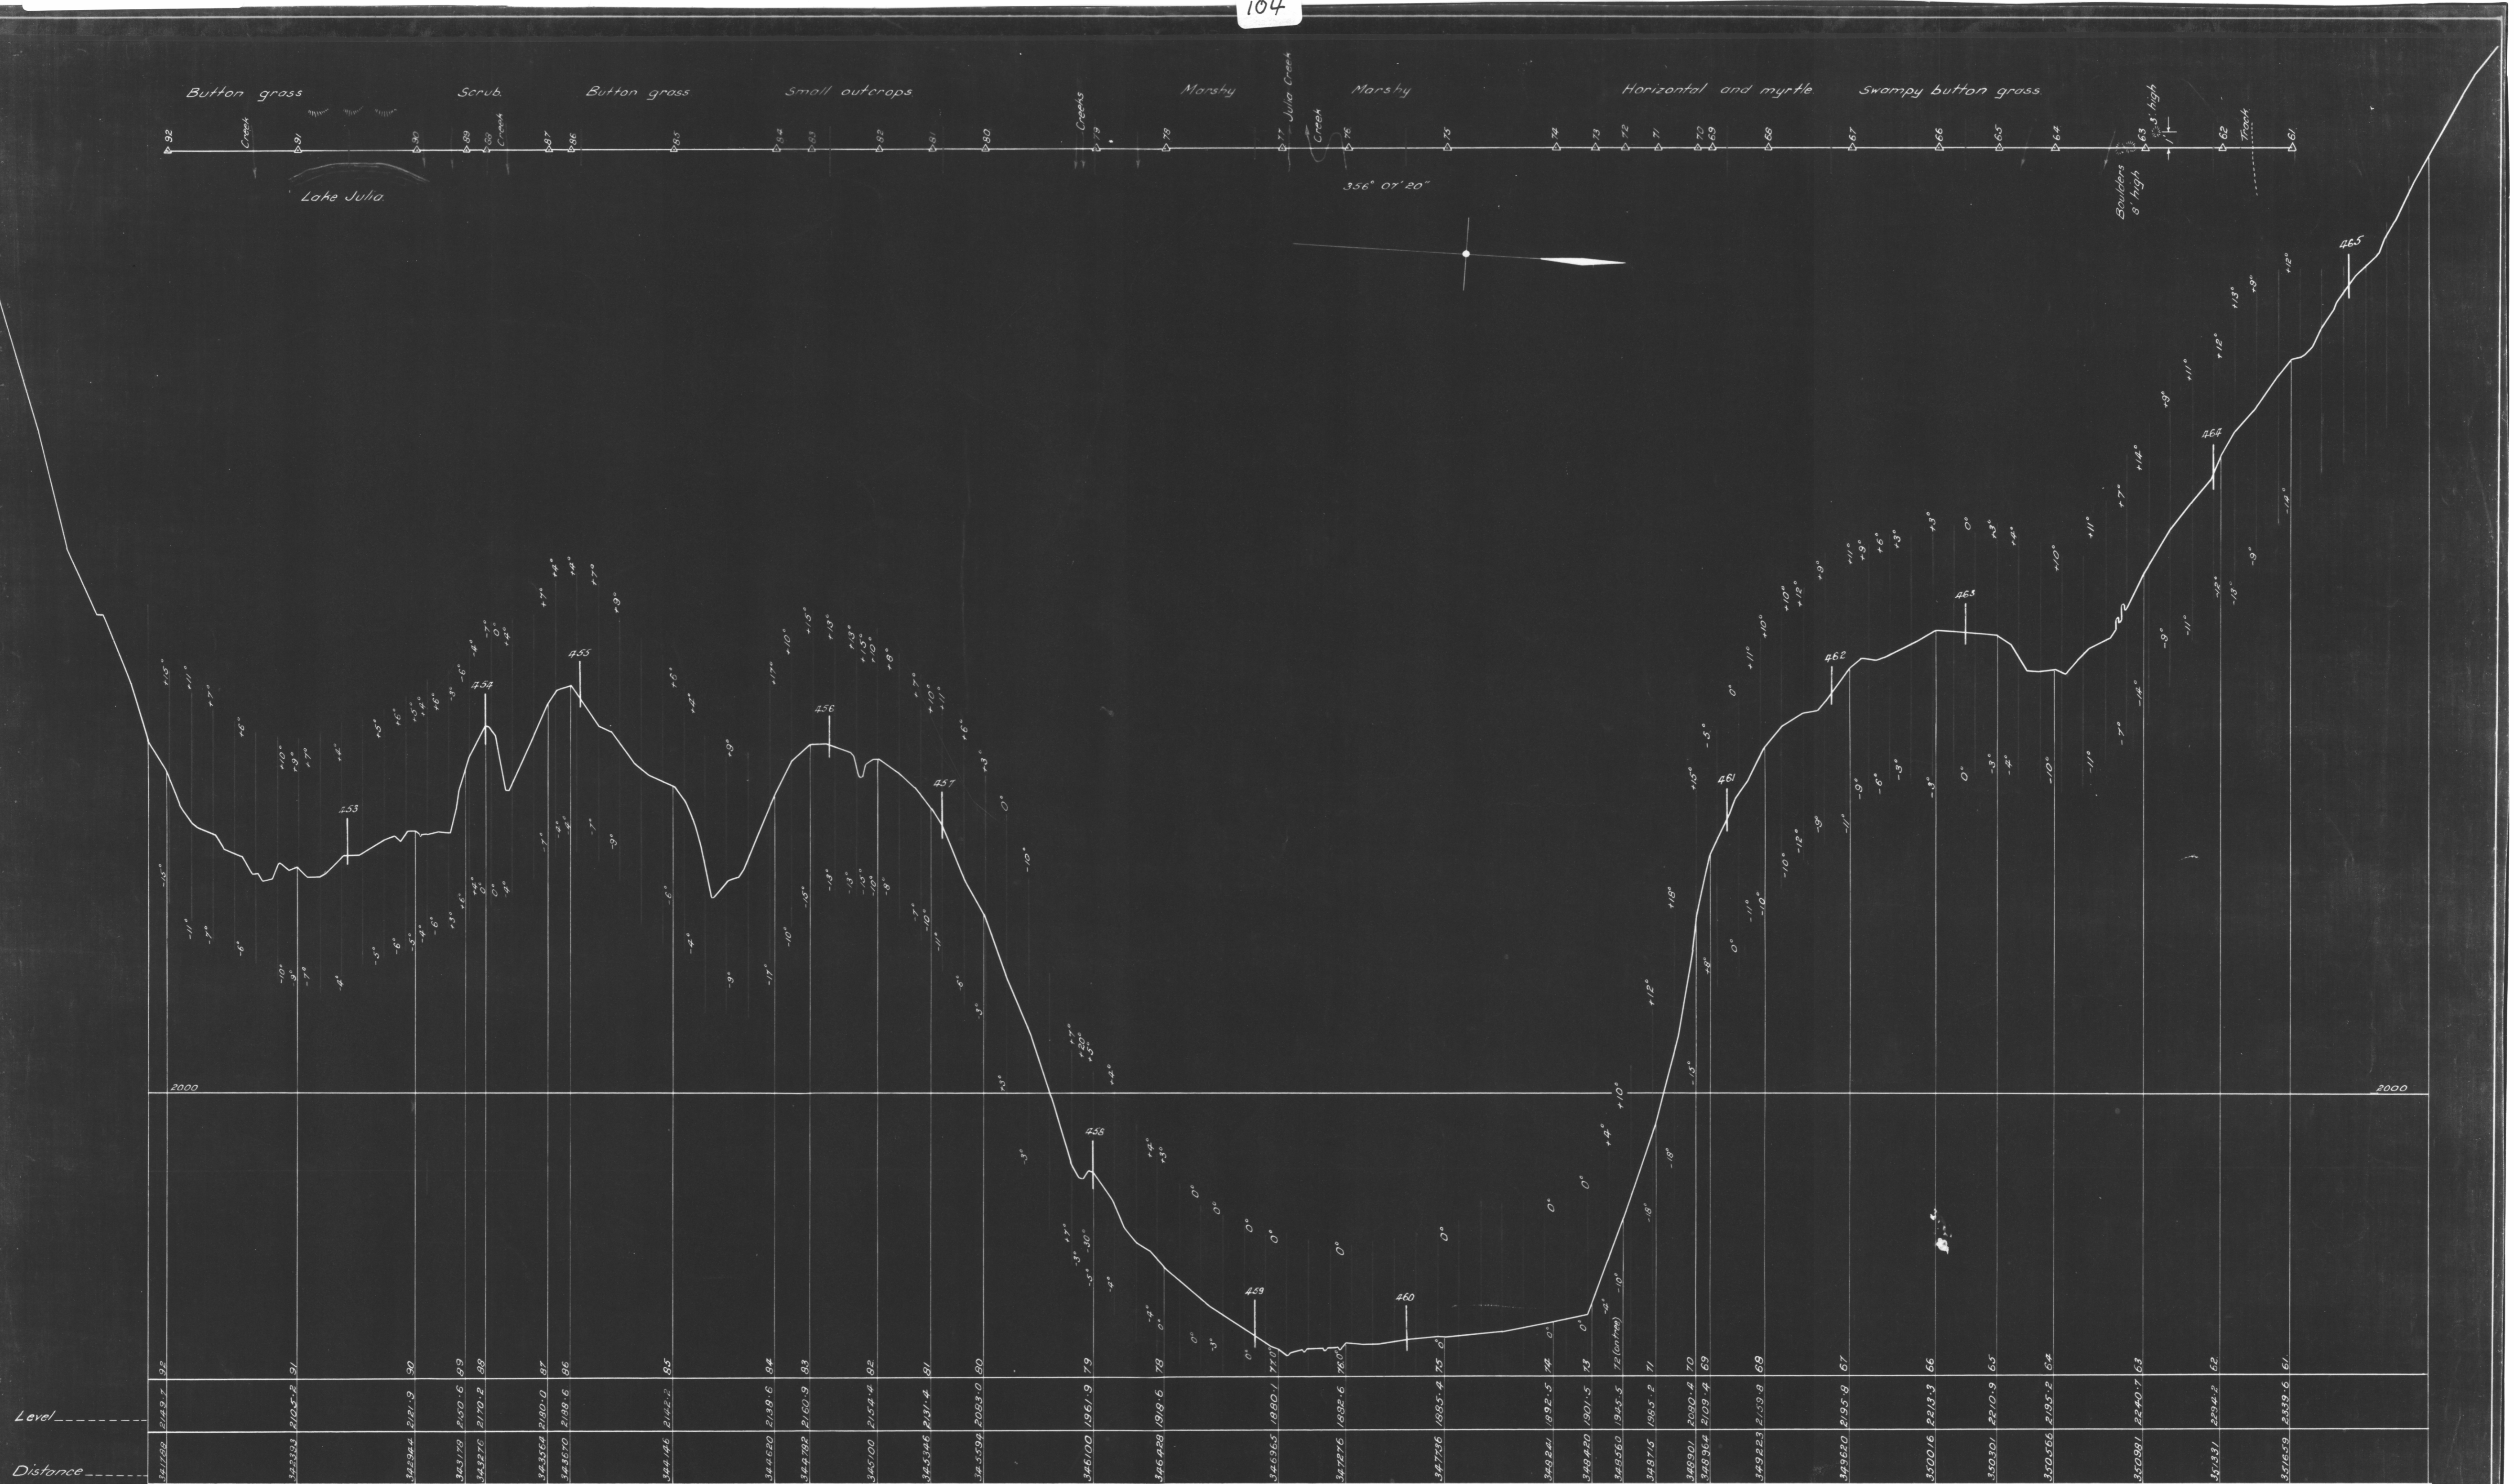

Subtract 140' from distances for Nive datum.

**NOTE**  
 From Station 6 (sheet #27) actual distances are 40ft shorter than shown.  
 From Point D (sheet #23) levels are 19ft lower than shown.

750 F/57

*Phillips*  
 COMMISSIONER  
 11-1-36

GOVERNMENT OF TASMANIA  
 HYDRO-ELECTRIC DEPT.

**NIVE-ROSEBERY TRANSMISSION LINE  
 PLAN AND LONGITUDINAL SECTION**

SCALE	Horizontal 1" = 400'	Vertical 1" = 20'
DRAWN	G.A.J.	
DESIGNED	G.A.J.	
CHECKED	G.A.J.	
DATE	10/1/35	

Level Book # 216

**SHEET # 34**  
**4493**  
 38 SHEETS