


5 cm

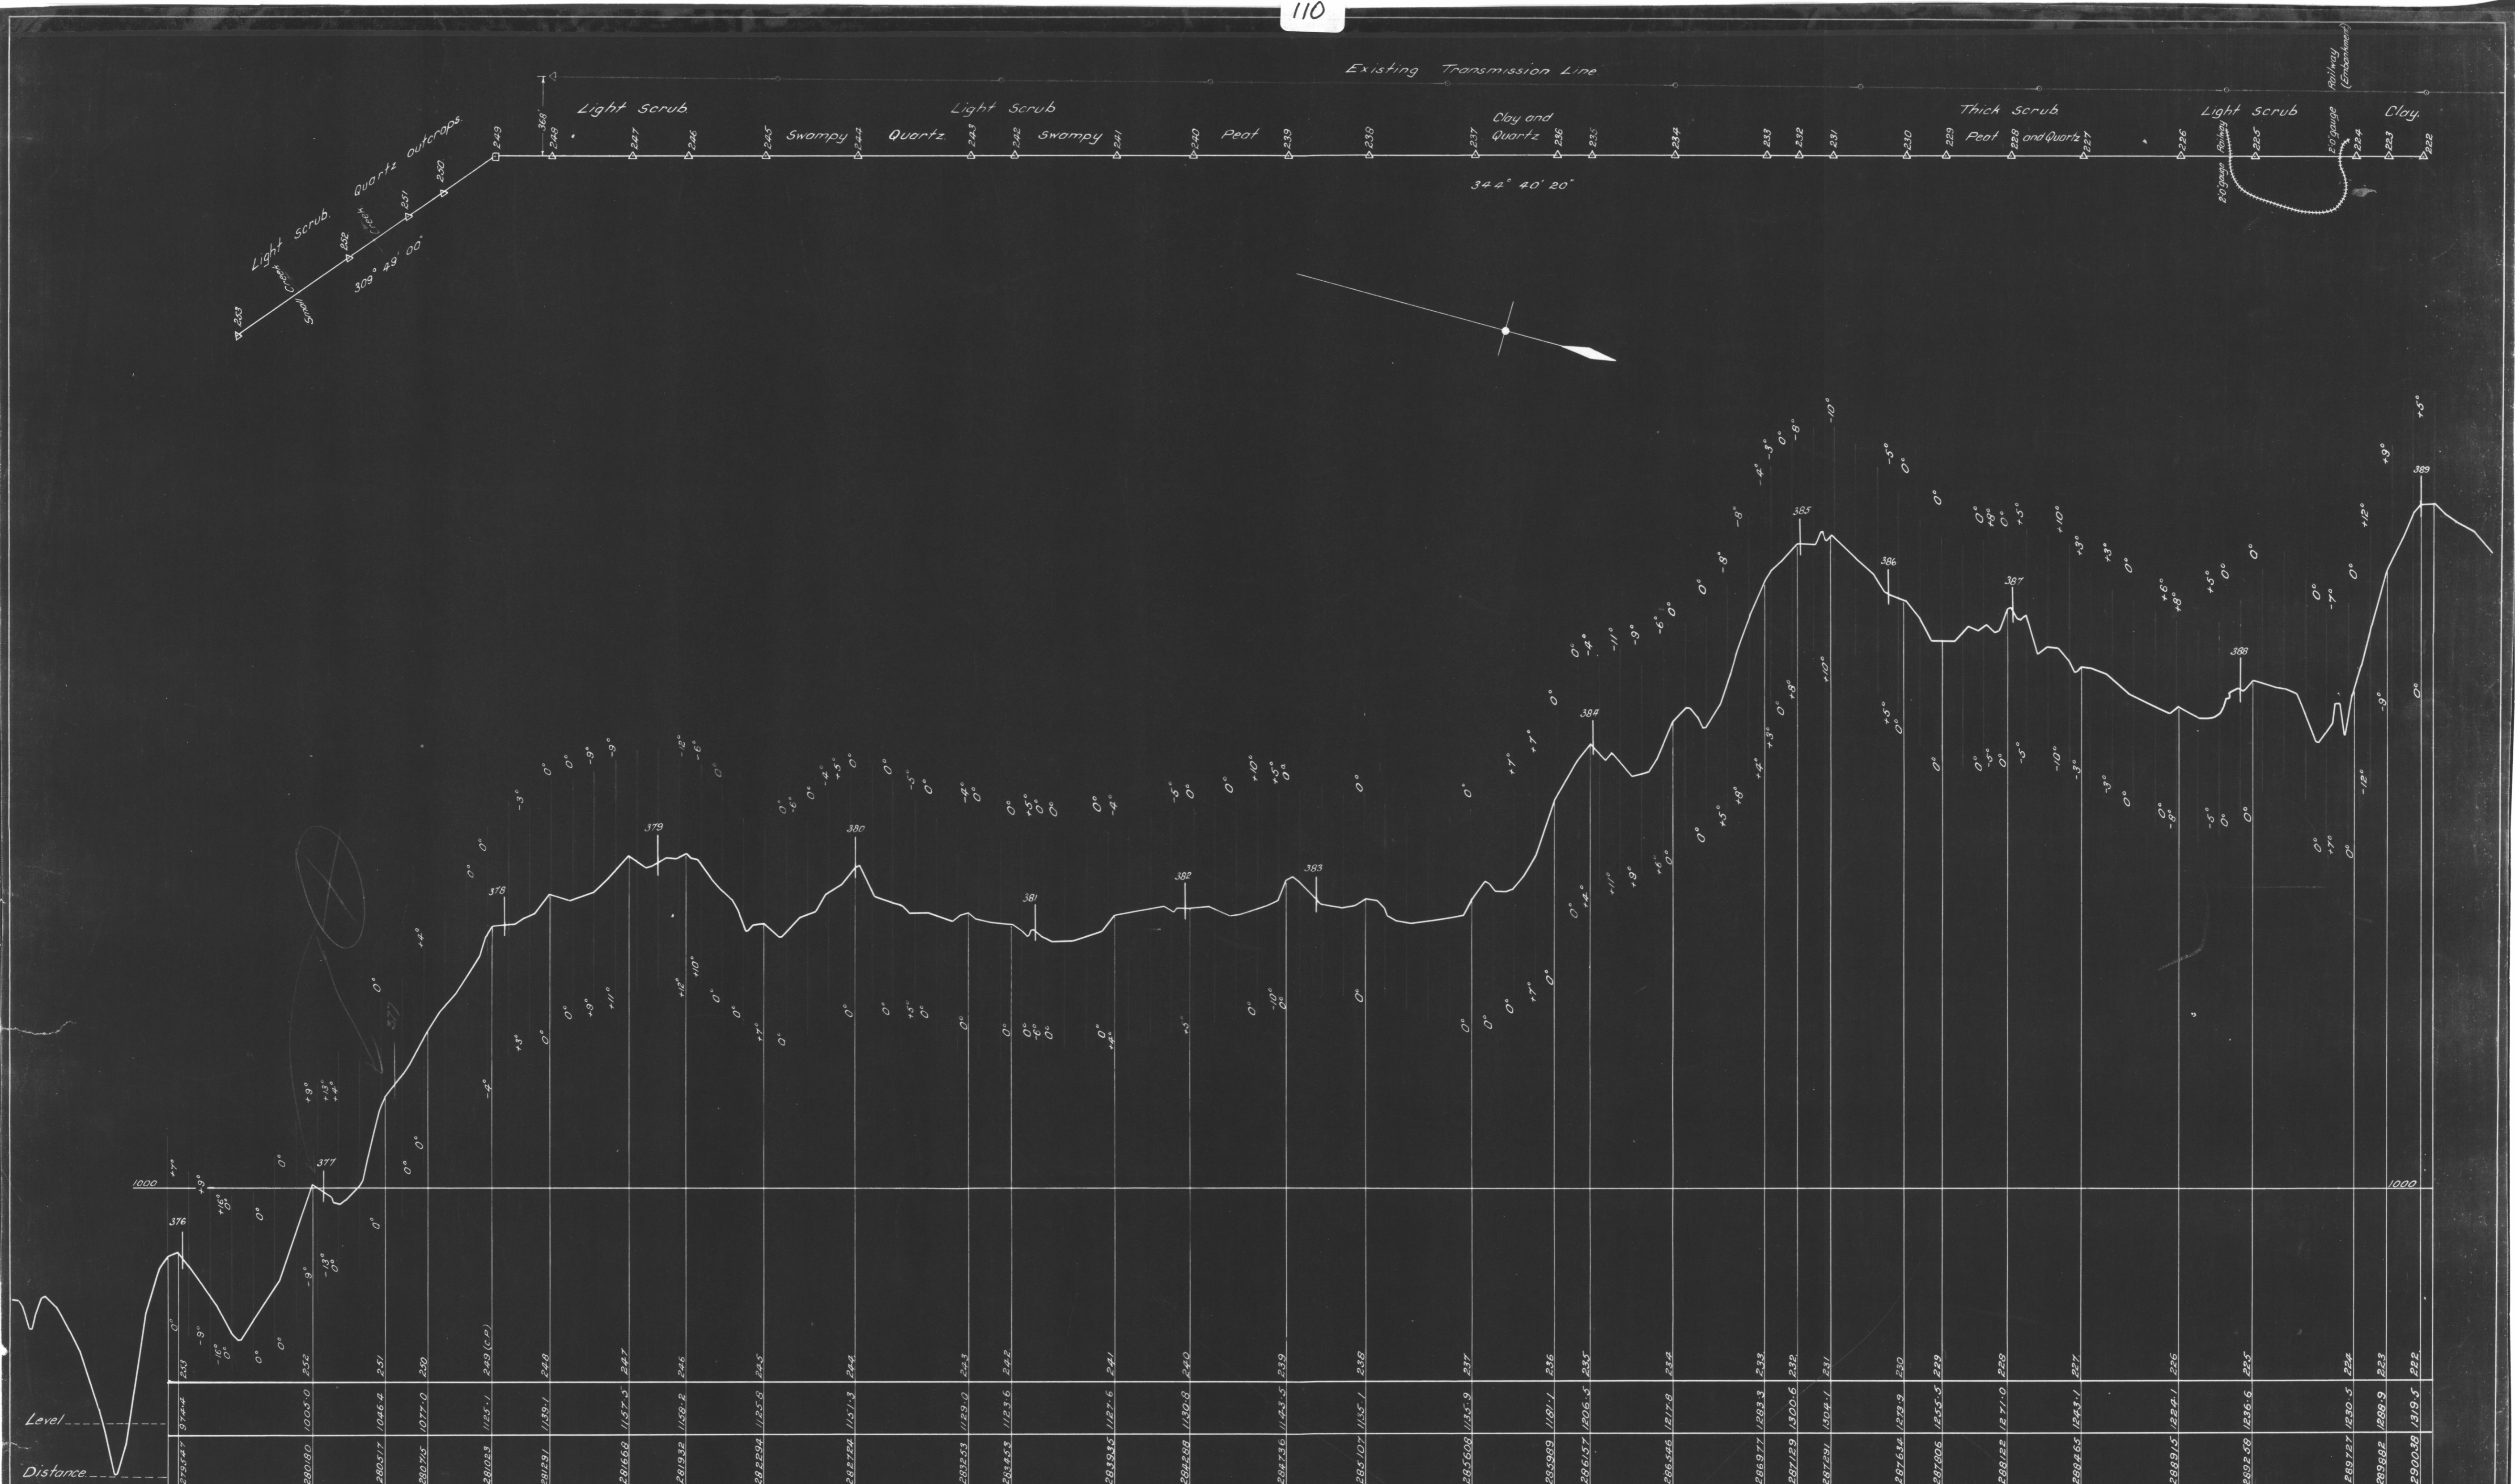

Subtract 100' from distances for Nine datum.

NOTE

From Station 6 (sheet 27) actual distances are 450ft shorter than shown.
 From Point D (sheet 23) levels are 10ft lower than shown.

M. J. ...
 COMMISSIONER.
 11.1.25

GOVERNMENT OF TASMANIA
 HYDRO-ELECTRIC DEPT.

NIVE-ROSEBERY TRANSMISSION LINE
 PLAN AND LONGITUDINAL SECTION

SCALE	Horizontal 1" = 400'	Vertical 1" = 20'
DRAWN	<i>[Signature]</i>	DRAWING REFERENCE
TRACKED	<i>[Signature]</i>	Level Book # 217.
CHECKED	<i>[Signature]</i>	
APPROVED	<i>[Signature]</i>	
DATE	10/1/25	

SHEET 28

4487

38 SHEETS