

# PLAN OF SURVEY

Situate in the  
**LAND DISTRICT OF GLAMORGAN**  
**PARISH OF KELVEDON**

Registered Number  
**5 5 0 2**

Registered Surveyor D.J.McCulloch

Scale 1 : 2500

Municipality of Glamorgan

Map Ref


~~GREAT OYSTER BAY COASTAL RESERVE (L.M.171)~~  
~~(WEBBER POINT SECTION)~~

Part of 970 . 0 . 0  
Granted to Francis Cotton  
(P. 13)

5.106 ha.

2674 m<sup>2</sup>.

OYSTER BAY

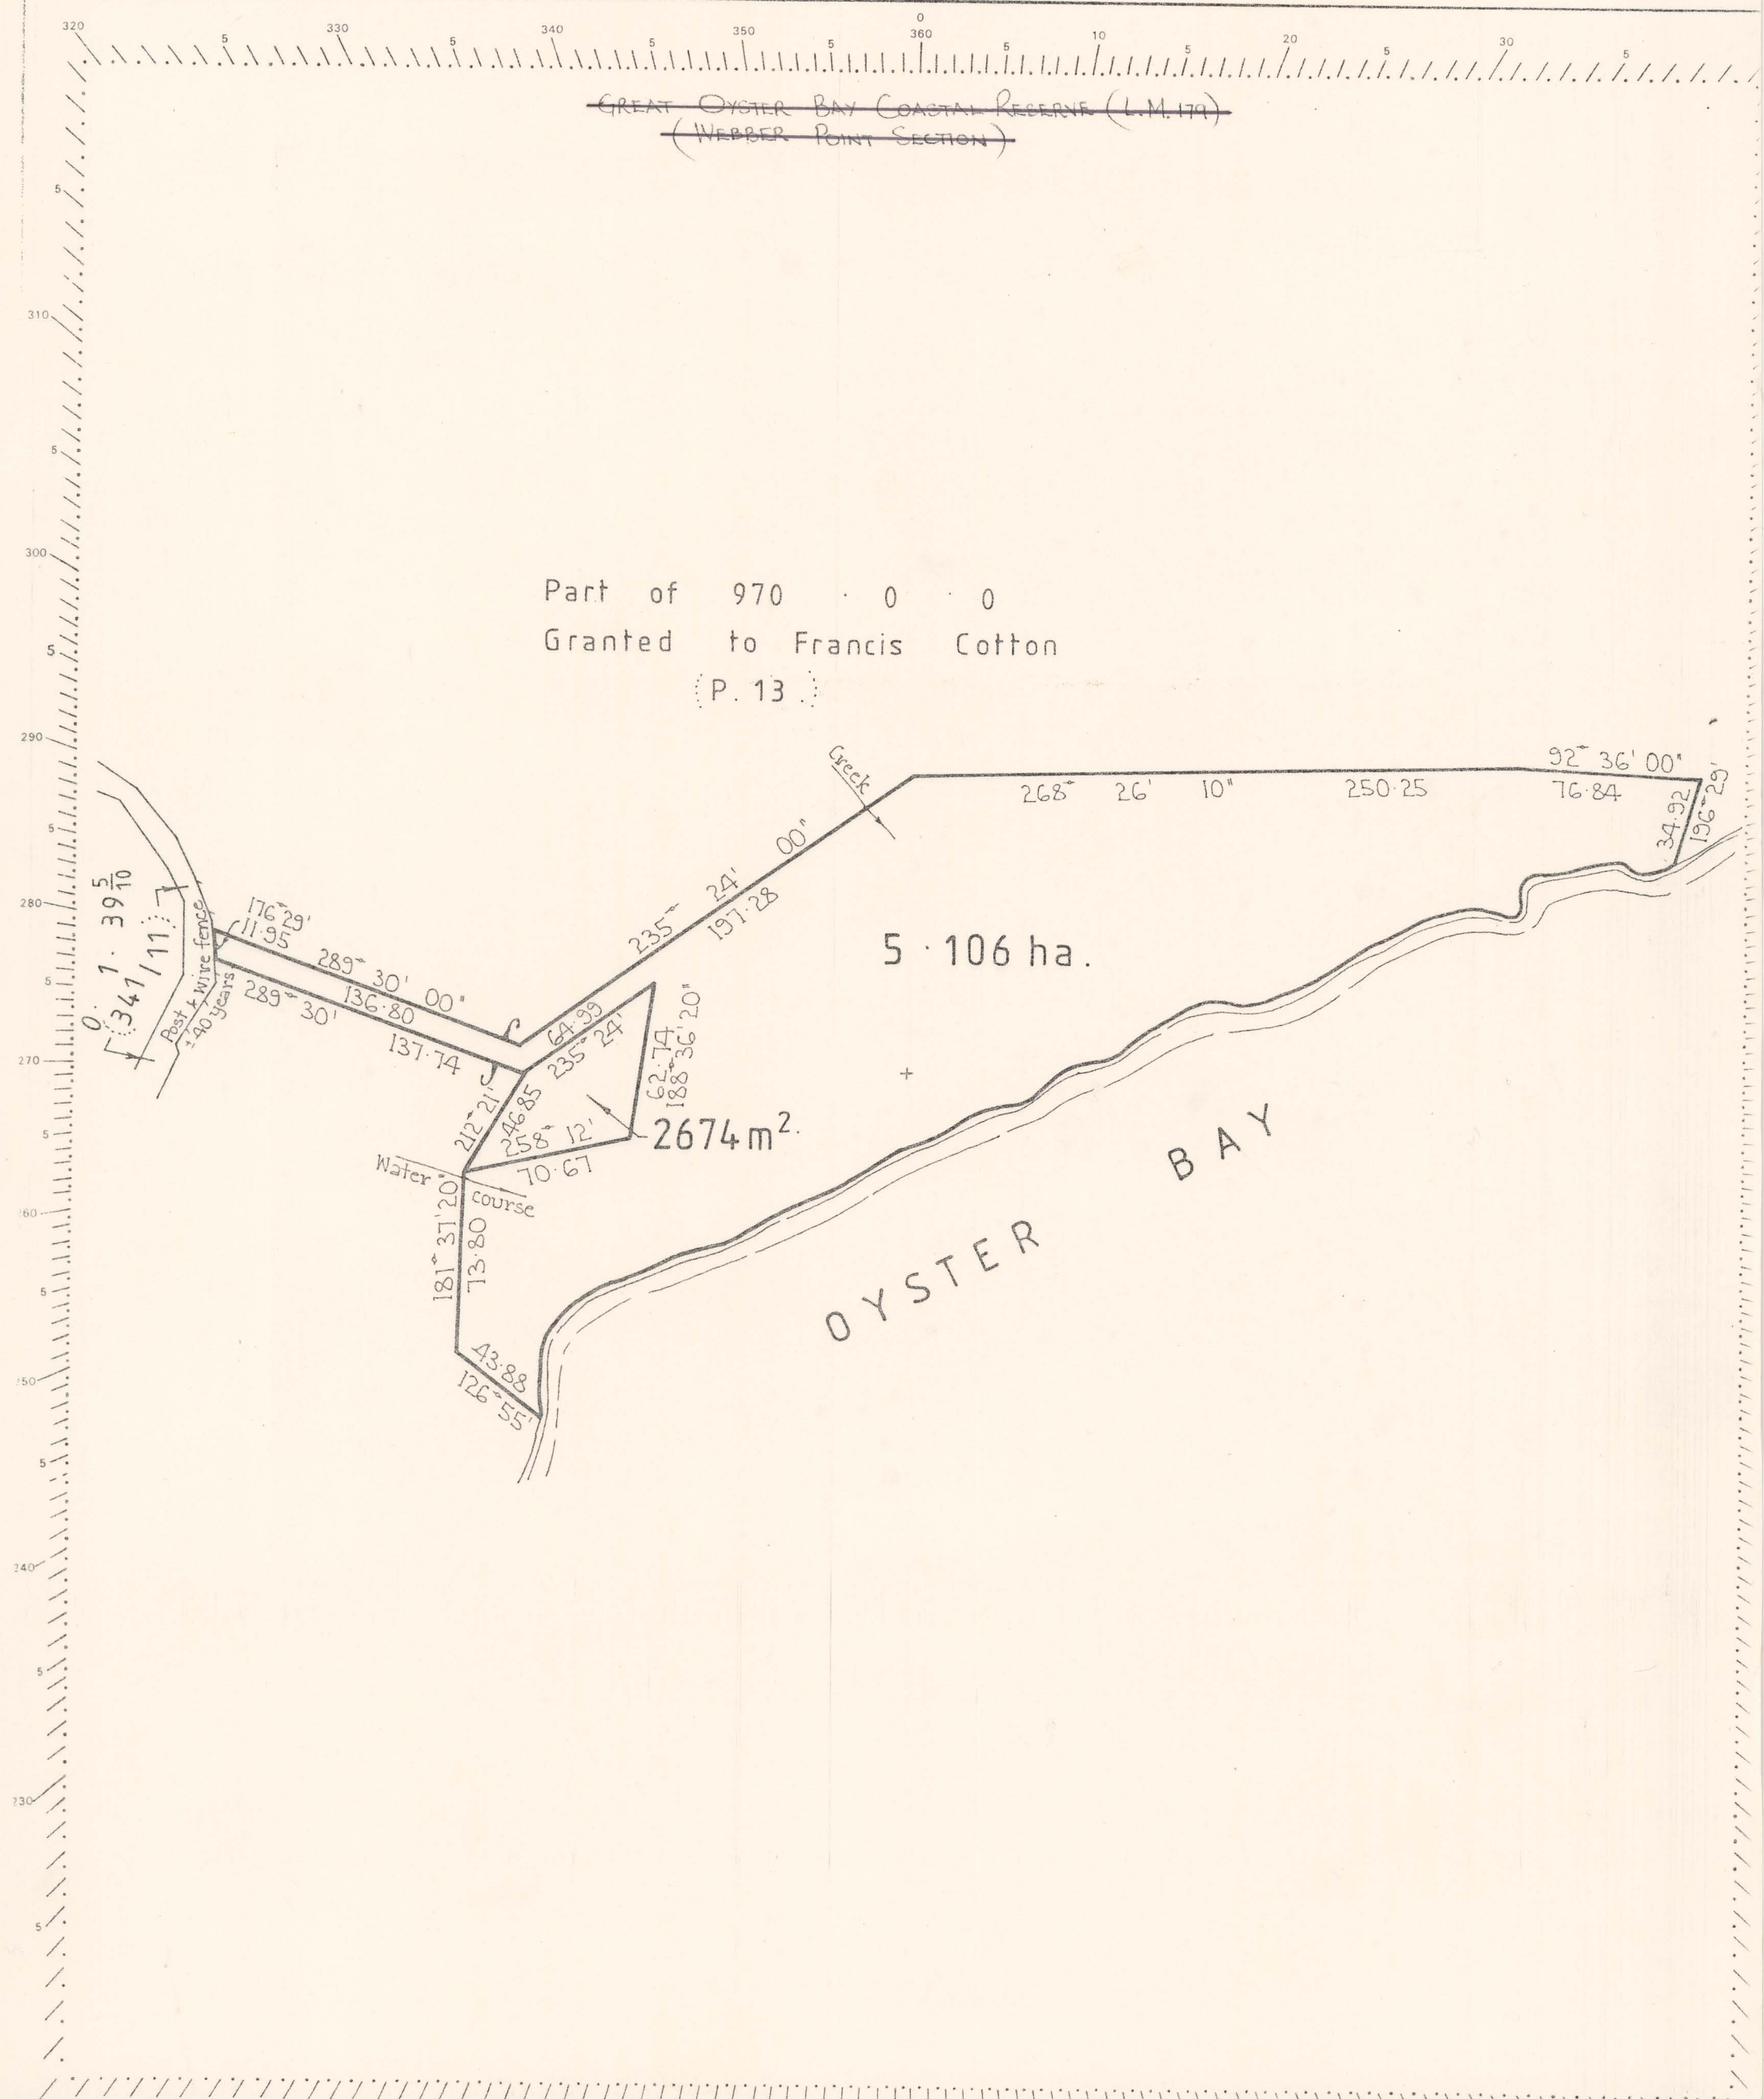



TASMANIA

CROWN LANDS ACT, 1976

ORDER No. 124 OF 1981

In pursuance and exercise of the powers conferred on me by Section 8 of the Crown Lands Act, 1976, I ANDREW BARNARD KEITH LOHREY being and as the Minister for the time being administering that Act, hereby make the following order:—

*Crown Lands*  
(Public Recreation and Amusement and Land Conservation)  
Order 1981

1. Short title.

This order may be cited as the Crown Lands (Public Recreation and Amusement and Land Conservation) Order, 1981 .

2. For the purposes of Section 8 of the Crown Lands Act, the land described in the Schedule

hereto is reserved to the Crown for Public Recreation and Amusement and Land Conservation purposes to be known as Cressy Beach Coastal Reserve.

SCHEDULE


Land District of Glamorgan  
Parish of Kelvedon  
Cressy Beach Coastal Reserve  
6 Hectares or Thereabouts

All that area of land situate in the Land District of Glamorgan Parish of Kelvedon containing 6 hectares or thereabouts comprising 5.106 hectares and 2674m<sup>2</sup> shown on Survey Plan 5502 filed and registered in the Office of the Director-General of Lands at Hobart and extended to include the land between high and low water mark on Great Oyster Bay (P.F.13188).

Dated this 1st day of

September

1981

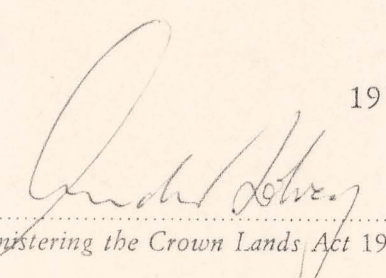  
Minister administering the Crown Lands Act 1976