



378

HOBARTON


MAGAZINE - DOMAIN

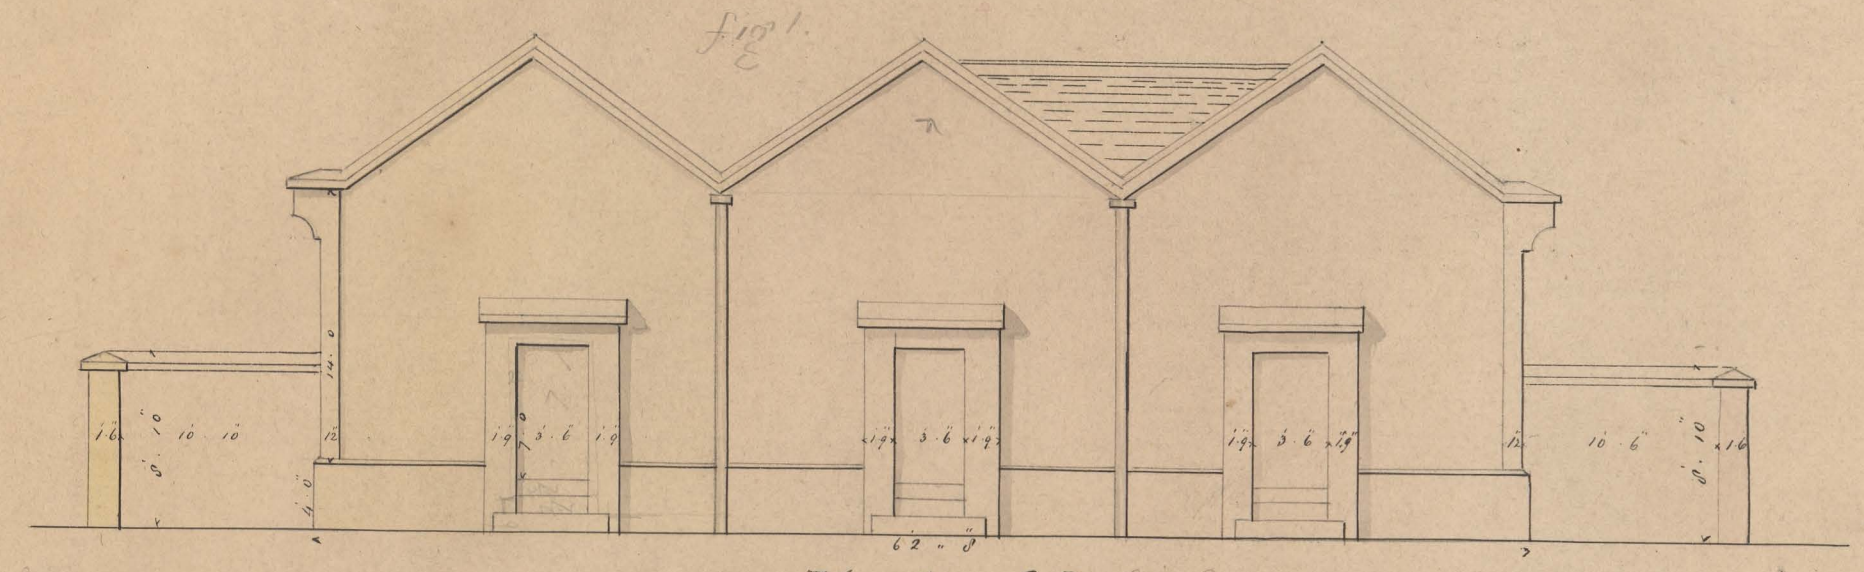


Elevation CD fig 2

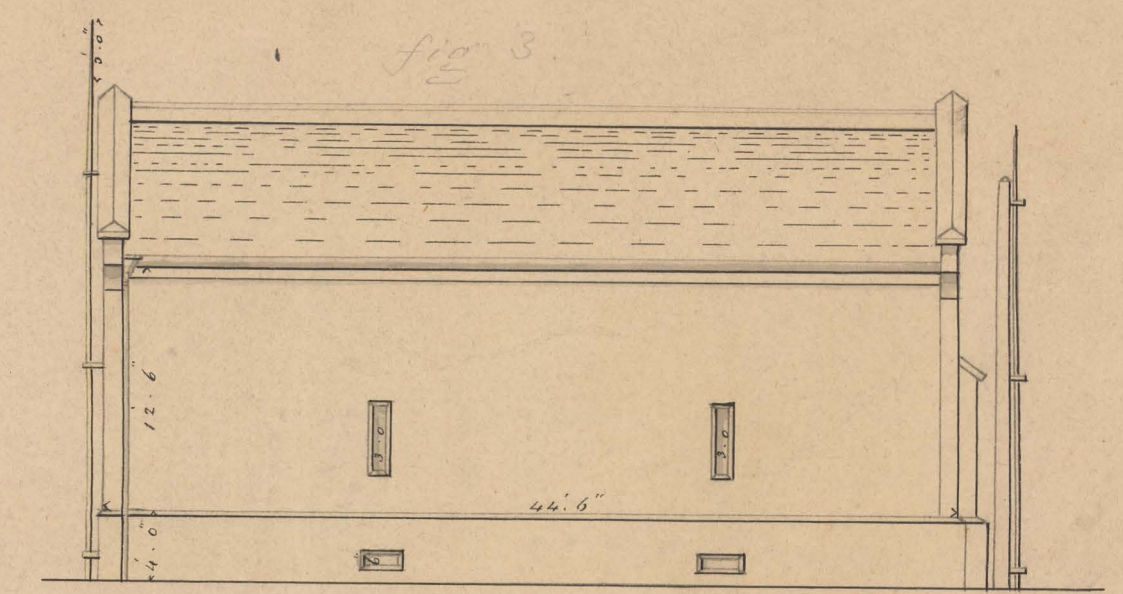

Elevation AB

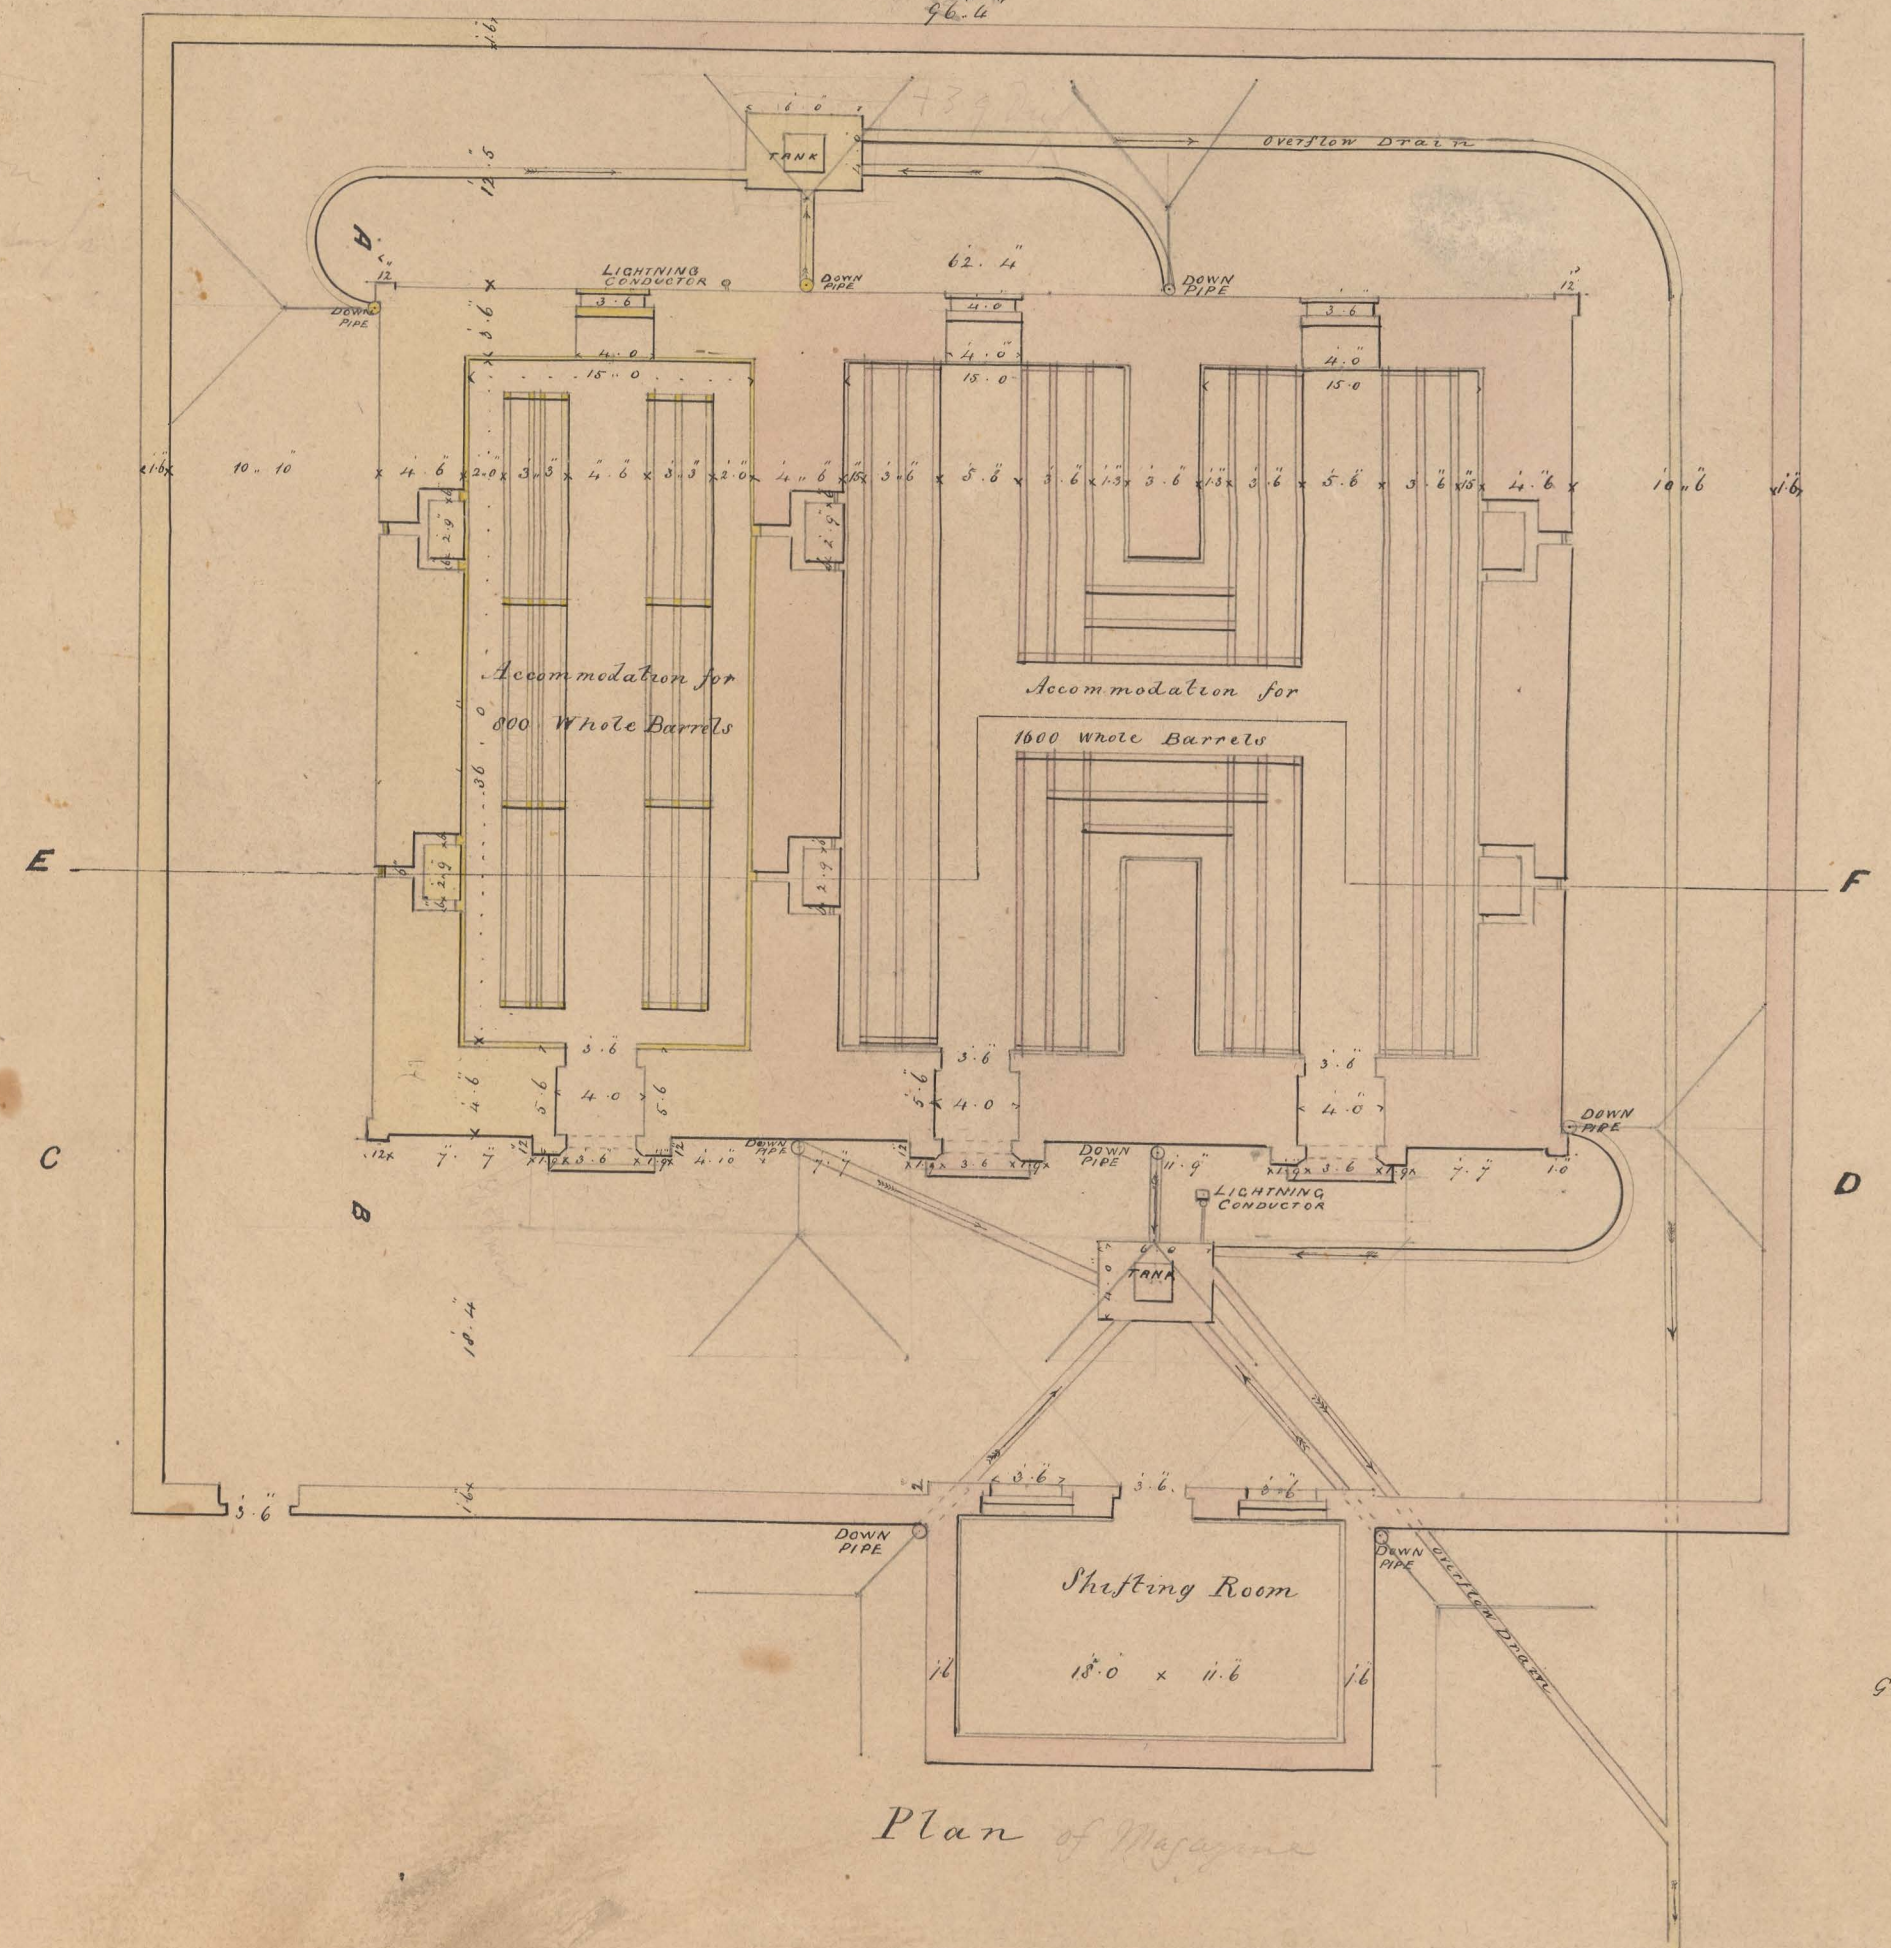


Plan of Magazine

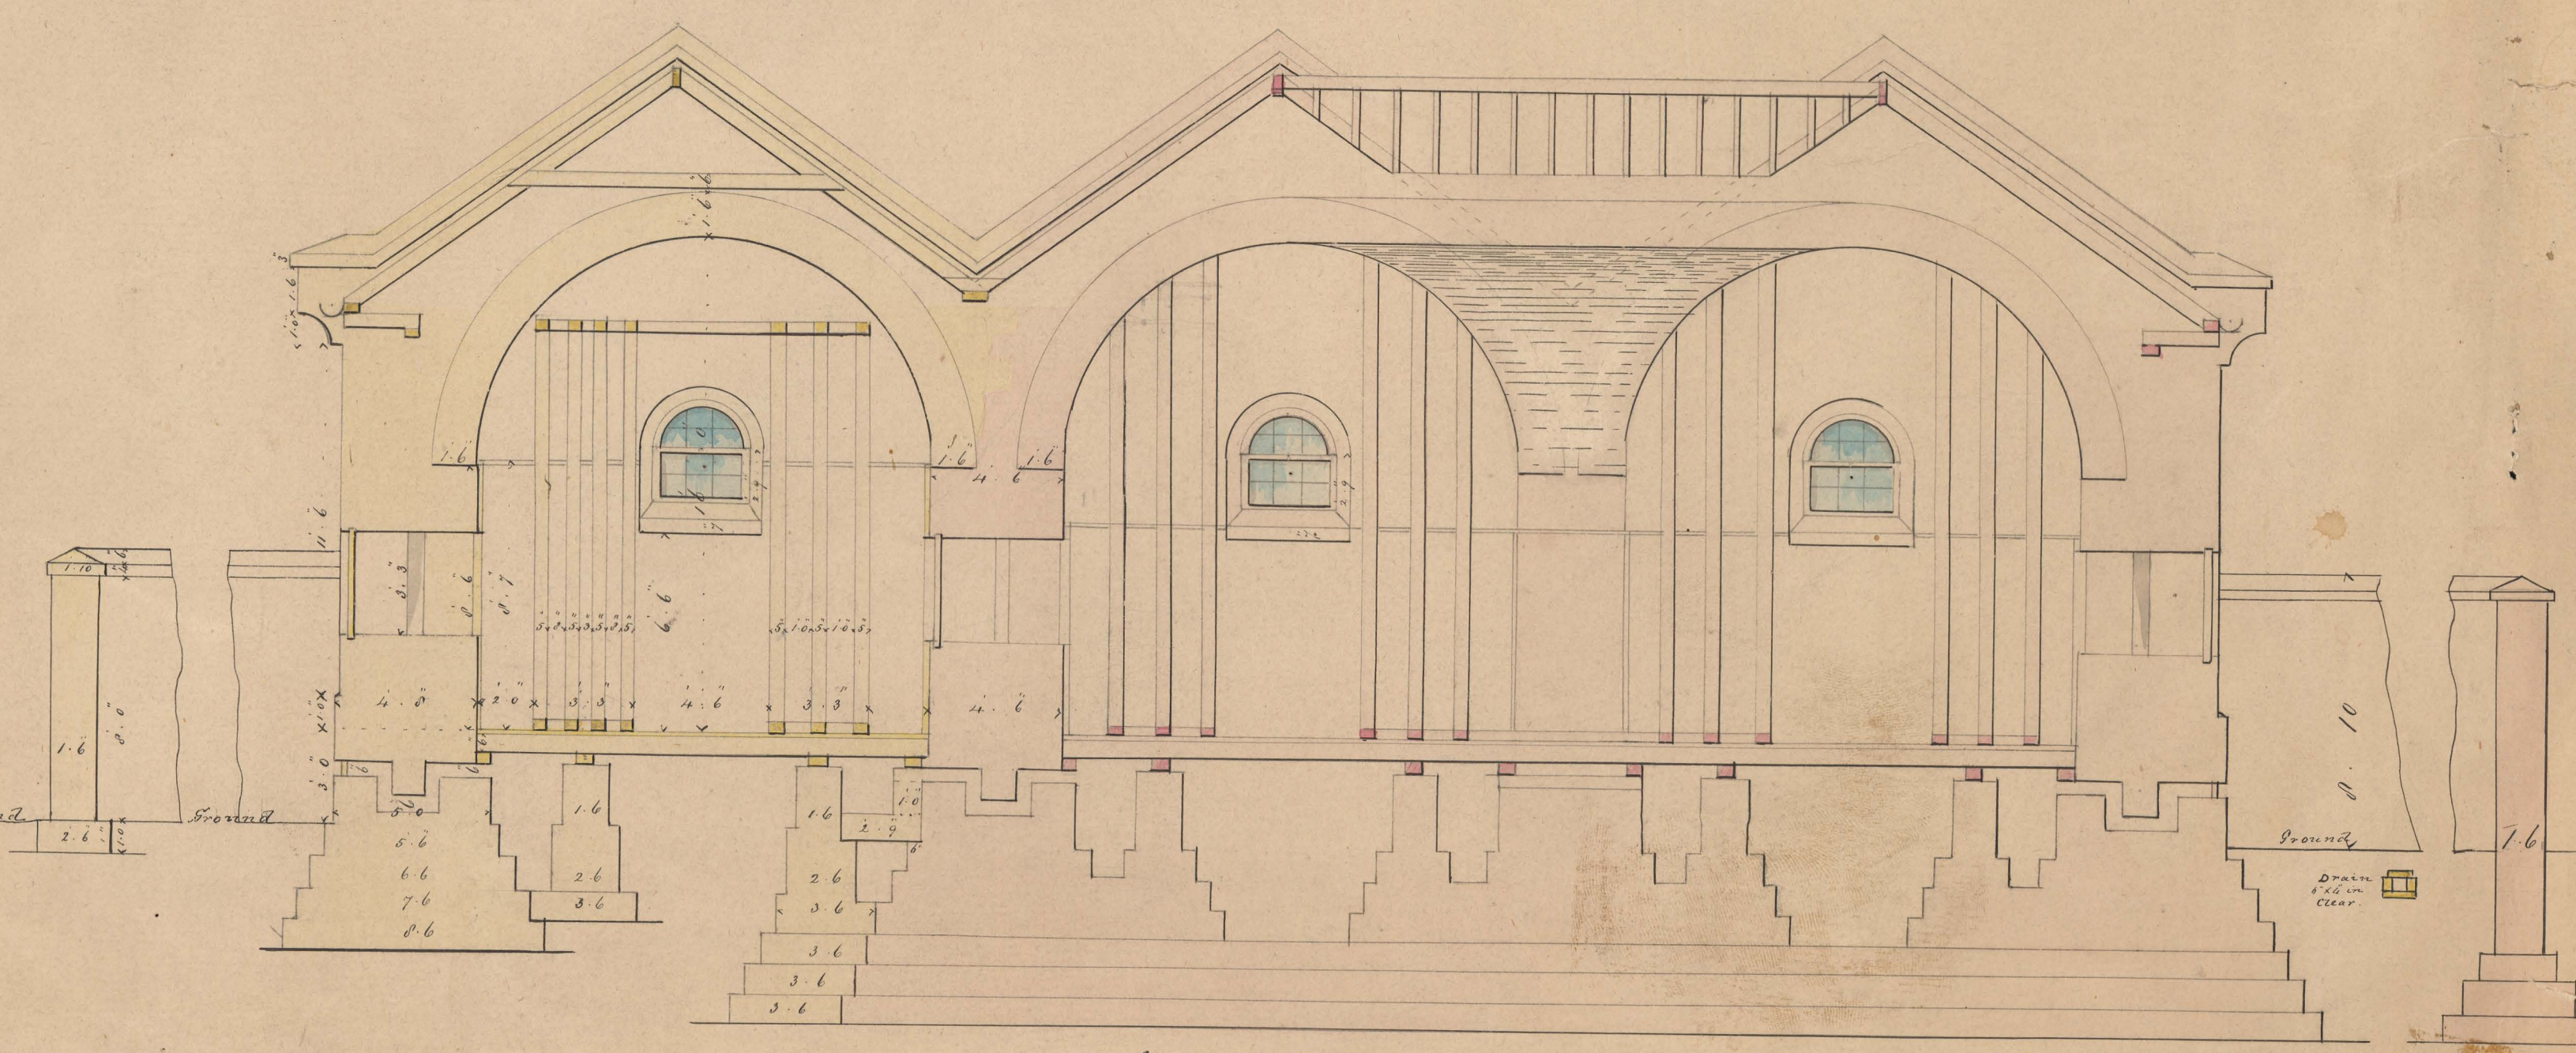

Section EF

Scale for Plan and Elevation 10 feet to one Inch

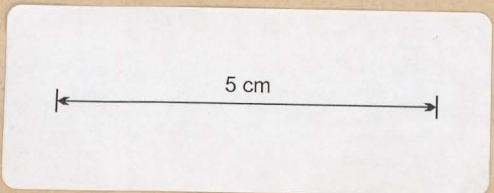

Scale for Section 5 feet to one inch

110