

601


Plan & Elevation
No. 1. of the
No. 3. Mag. in C.D. of 2.
Section through
No. 3. Section on line E.F. 1. 1. 2.

378

BLOCK PLAN of the Magazines in the Government Domain, at Hobart Town.


PL. I.

NB. new work coloured yellow.

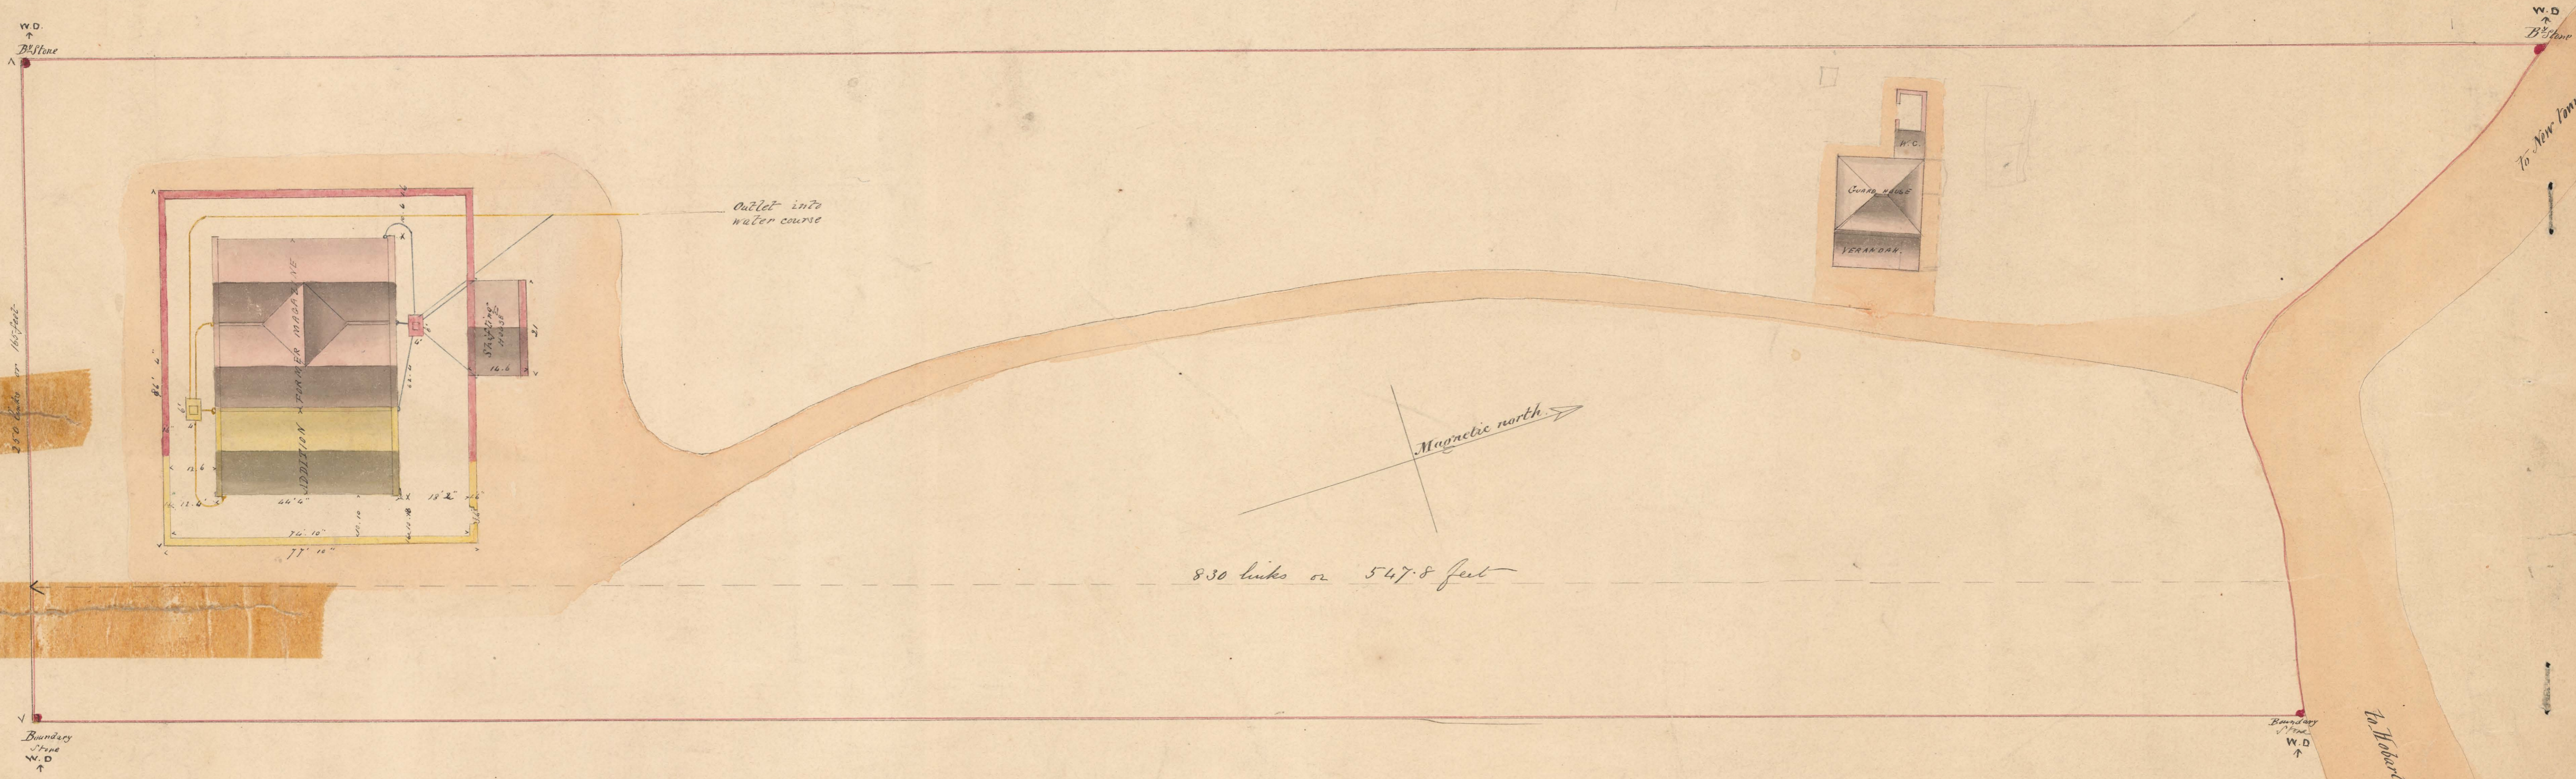

Addition to Magazine
 Commenced April 1st 1887
 Finished Jan'y 11th 1888
 Executed by { Military Contract } labour
 { Convict }
 Estimated cost --- 750 £
 Expenditure till 31st Dec 1887 657. 8. 7
 Value of Stores 38. 18. 2
 Actual Cost --- 595. 6. 9

Scale 25 feet to an inch, or $\frac{1}{300}$ in.

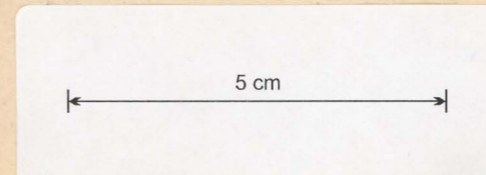

Hornes
 Lieut. R. E.
 Jan'y 6th 1888