


P. 435/3

DO NOT SCALE

5399500 N

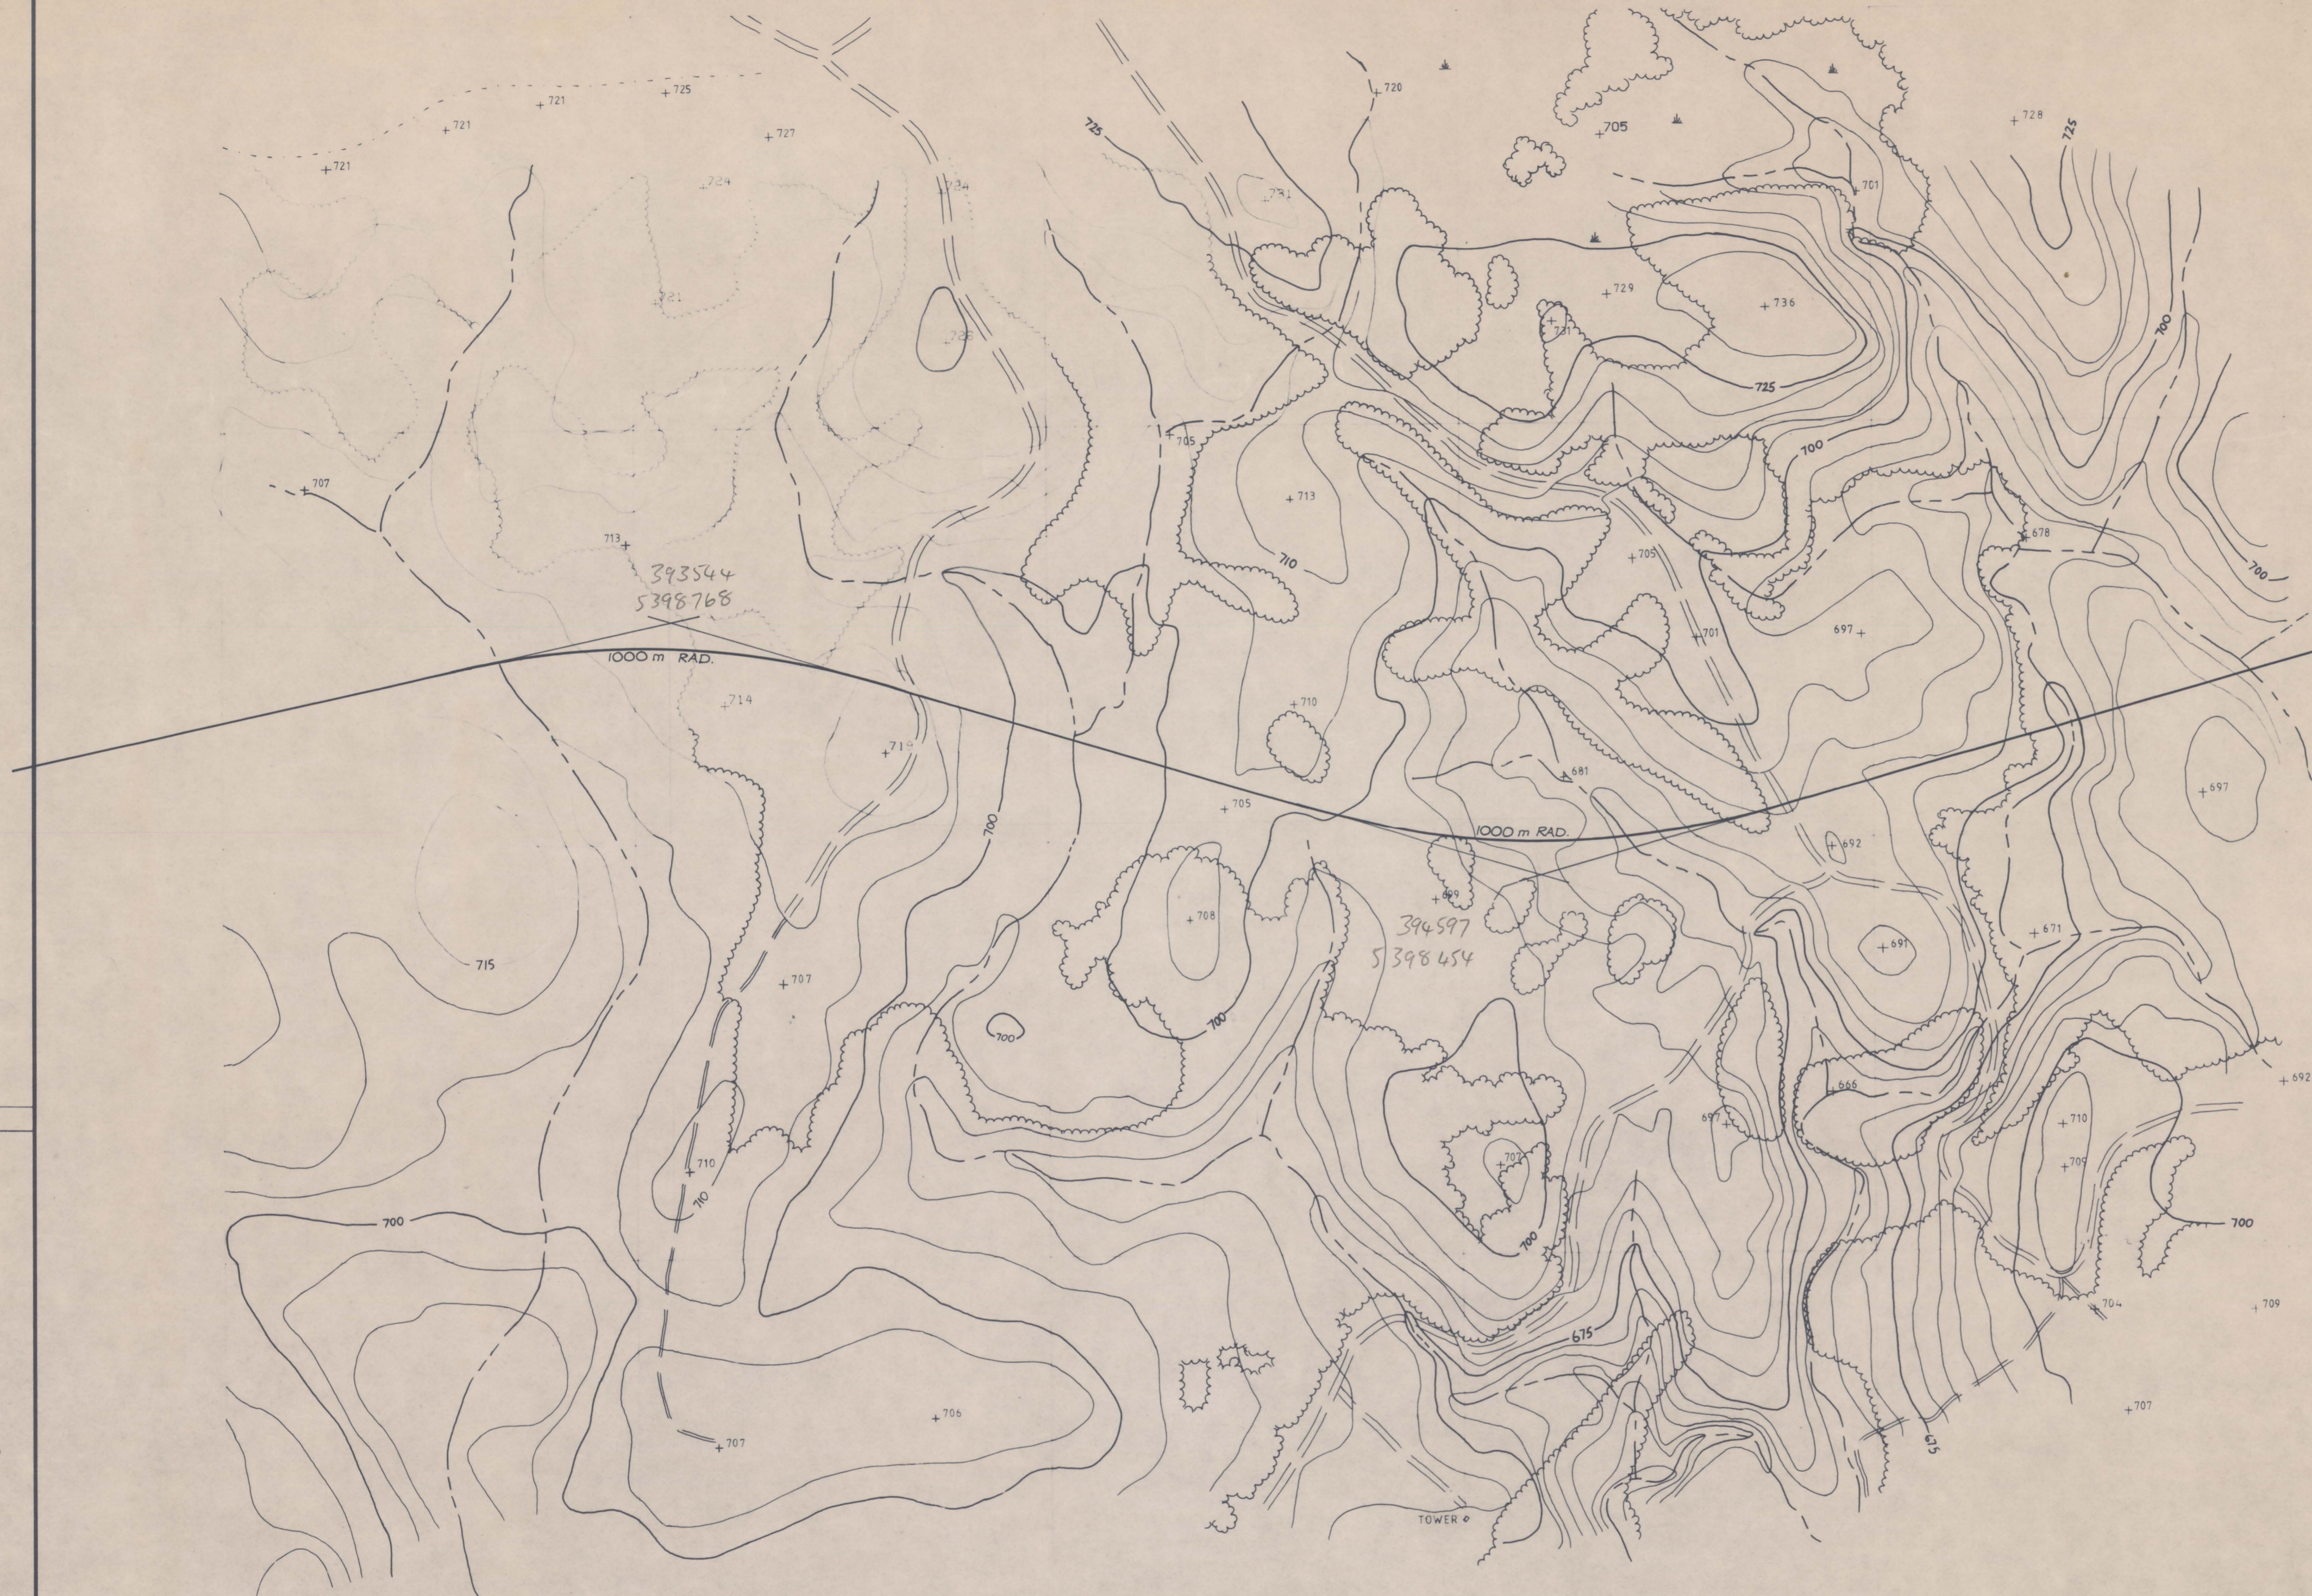

396 316
5 398 934
CURVE 8 450m RAD.

393544
5398768

394597
5398454

TOWER

1000m RAD.


1000m RAD.

LEGEND

- TIMBER BOUNDARY
- SCATTERED TIMBER
- GRASSLANDS BOUNDARY
- TRACKS
- CREEKS
- CATCHMENT BOUNDARIES

COMPILED FROM TAS LANDS AERIAL PHOTOGRAPHY SCALE 1:40000.
 DATED 21.12.82
 GRID LINES ARE 500 METRE INTERVALS AMG ZONE 55
 VERTICAL DATUM AHD
 CONTOUR INTERVAL - 5 METRES UNLESS NOTED OTHERWISE

SHEET NO. 2

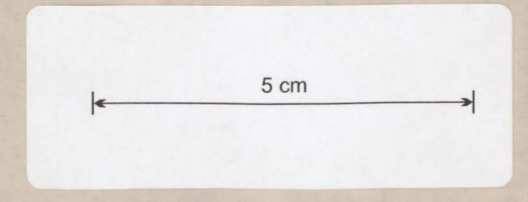

↑
Preliminary Only
 5397000 N

390000 E

NO.	CONTRACT NO.	VARIATION NO. NOTICE TO T. NO.	REVISION	APPROVED	DATE	NO.	CONTRACT NO.	VARIATION NO. NOTICE TO T. NO.	REVISION	APPROVED	DATE

COPYRIGHT -
 THIS DOCUMENT IS AND SHALL REMAIN THE PROPERTY OF GUTTERIDGE, HASKINS & DAVEY PTY LTD. THE DOCUMENT MAY ONLY BE USED FOR THE PURPOSE FOR WHICH IT WAS COMMISSIONED AND IN ACCORDANCE WITH THE TERMS OF ENGAGEMENT FOR THE COMMISSION. UNAUTHORIZED USE OF THIS DOCUMENT IN ANY FORM WHATSOEVER IS PROHIBITED ©

GUTTERIDGE HASKINS & DAVEY PTY LTD
 CONSULTING ENGINEERS · PLANNERS · SURVEYORS
 ADELAIDE · BRISBANE · CAIRNS · CANBERRA · DARWIN · HOBART
 LAUNCESTON · MELBOURNE · PERTH · SYDNEY · TOWNSVILLE

SCALE	0 100 200m
DRAWN - TRACED	CNB / 9/84 ENGR. DESIGN RKD / 9/84
DRAFT CHECK	PMA / 9/84 ENGR. CHECK PWM / 9/84
APPROVED:	DATE

CLIENT AND JOB	DEPARTMENT OF MAIN ROADS - TASMANIA CRADLE MOUNTAIN - MURCHISON HIGHWAY LINK ROAD
TITLE	ALTERNATIVE ROUTE CORRIDOR MURCHISON HIGHWAY TO CH. 5700
SIZE	A1
DRG. NO.	5468-001-2

REVISION