


PLAN  
SCALE: 1:1000

NOTES:-  
1 FOR LEGEND OF SYMBOLS SEE DRG 501  
2 PIPE DIAMETER 762 O.D.  
CONCRETE LINED  
THICKNESS - CH. 1.65 - 2900 - 5mm  
CH 2900 - 3291 - 6mm

PRELIMINARY COPY  
14 JUN 1988

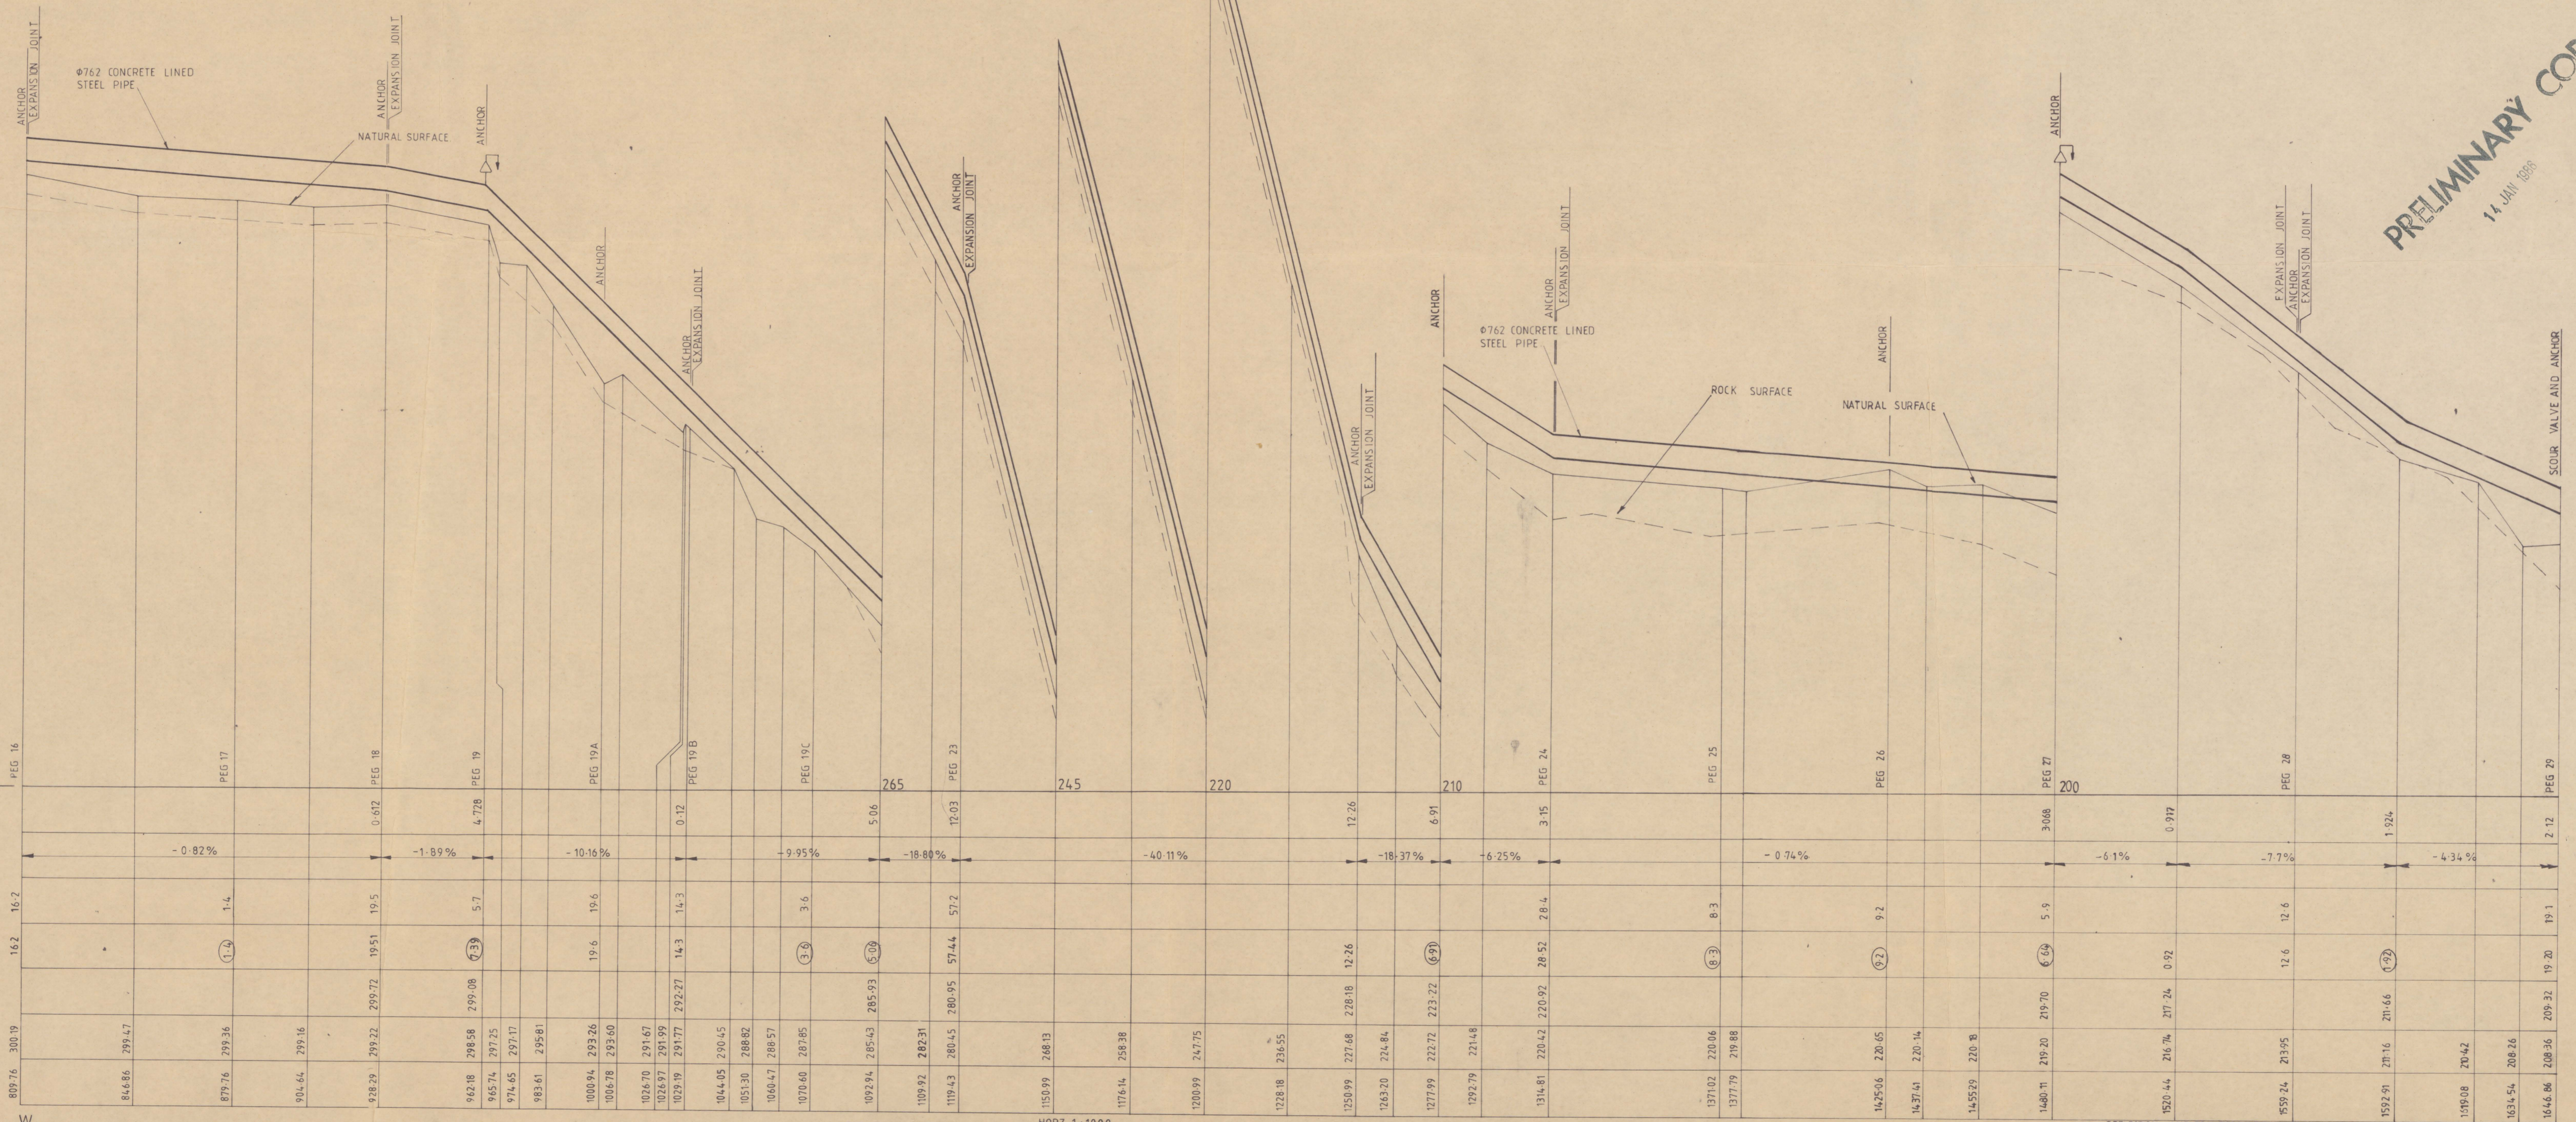

LONGITUDINAL SECTION SCALE: HORIZ. 1:1000 VERT. 1:100

|                           |        |
|---------------------------|--------|
| DATUM                     | 280.00 |
| VERTICAL DEFLECTION ANGLE |        |
| GRADE                     | -0.82% |
| HORIZONTAL DEFLECTION     | 16.2   |
| TRUE DEFLECTION ANGLE     | 16.2   |
| INVERT R.L.               |        |
| NATURAL SURFACE R.L.      |        |
| DISTANCE                  |        |
| LINE                      | W      |

| REVISION | DESCRIPTION | DATE | REVISION | DESCRIPTION | DATE |
|----------|-------------|------|----------|-------------|------|
|          |             |      |          |             |      |



| SURVEY DATA   |      |
|---------------|------|
| SURVEYED      | DATE |
| T.N. WOODFORD |      |

**SCOTT & FURPHY ENGINEERS PTY. LTD.**  
CONSULTING ENGINEERS & PLANNERS  
KNOPWOOD HOUSE 38 MONTEPELIER RETREAT  
HOBART, TASMANIA 7000  
TELEPHONE 002 231800  
AND AT LAUNCESTON, MELBOURNE, CANBERRA, SYDNEY AND PERTH



| SCALES          |      |
|-----------------|------|
| PROJECT MANAGER | DATE |
|                 |      |

**RIVERS & WATER SUPPLY COMMISSION, TASMANIA.**  
WINNALEAH IRRIGATION SCHEME  
PIPELINE PLAN - LONGITUDINAL SECTION.  
CH. 809.76 - CH. 1646.86

DRAWING No. 7033/502