



# UNDERGROUND WORKINGS ARGYLE AND GOLDEN ENTRANCE MINES MANGANA

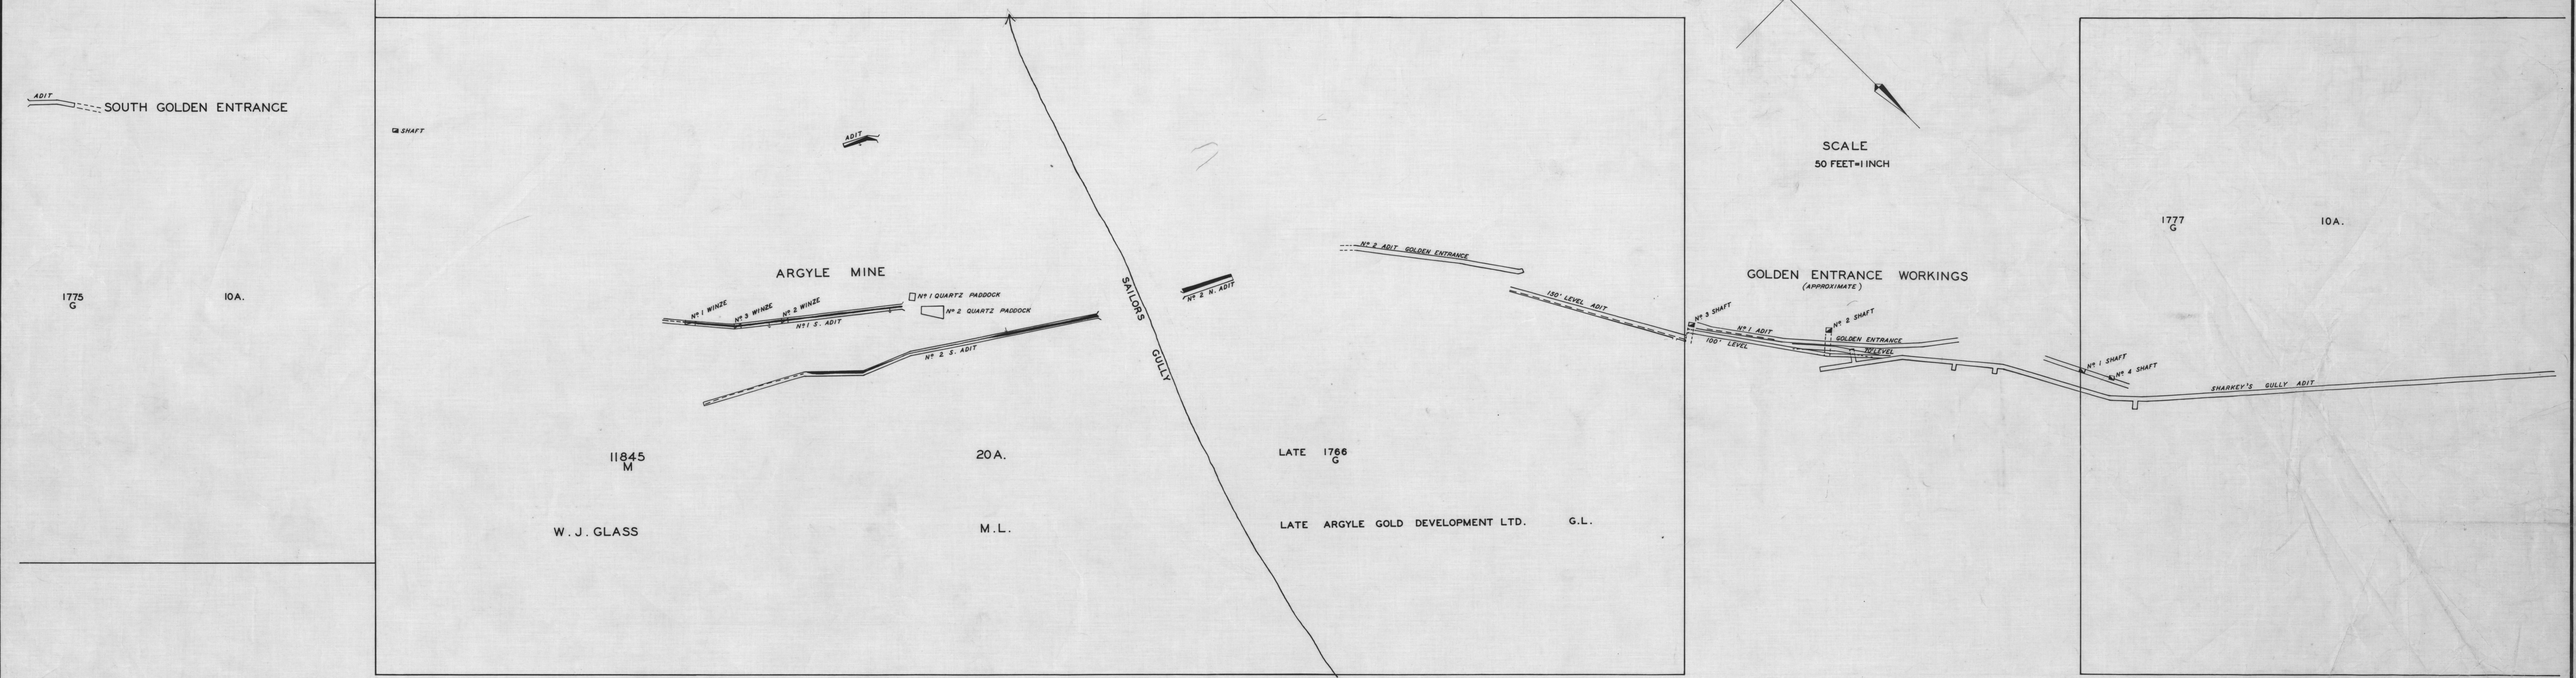

## LONGITUDINAL SECTION ARGYLE AND GOLDEN ENTRANCE WORKINGS

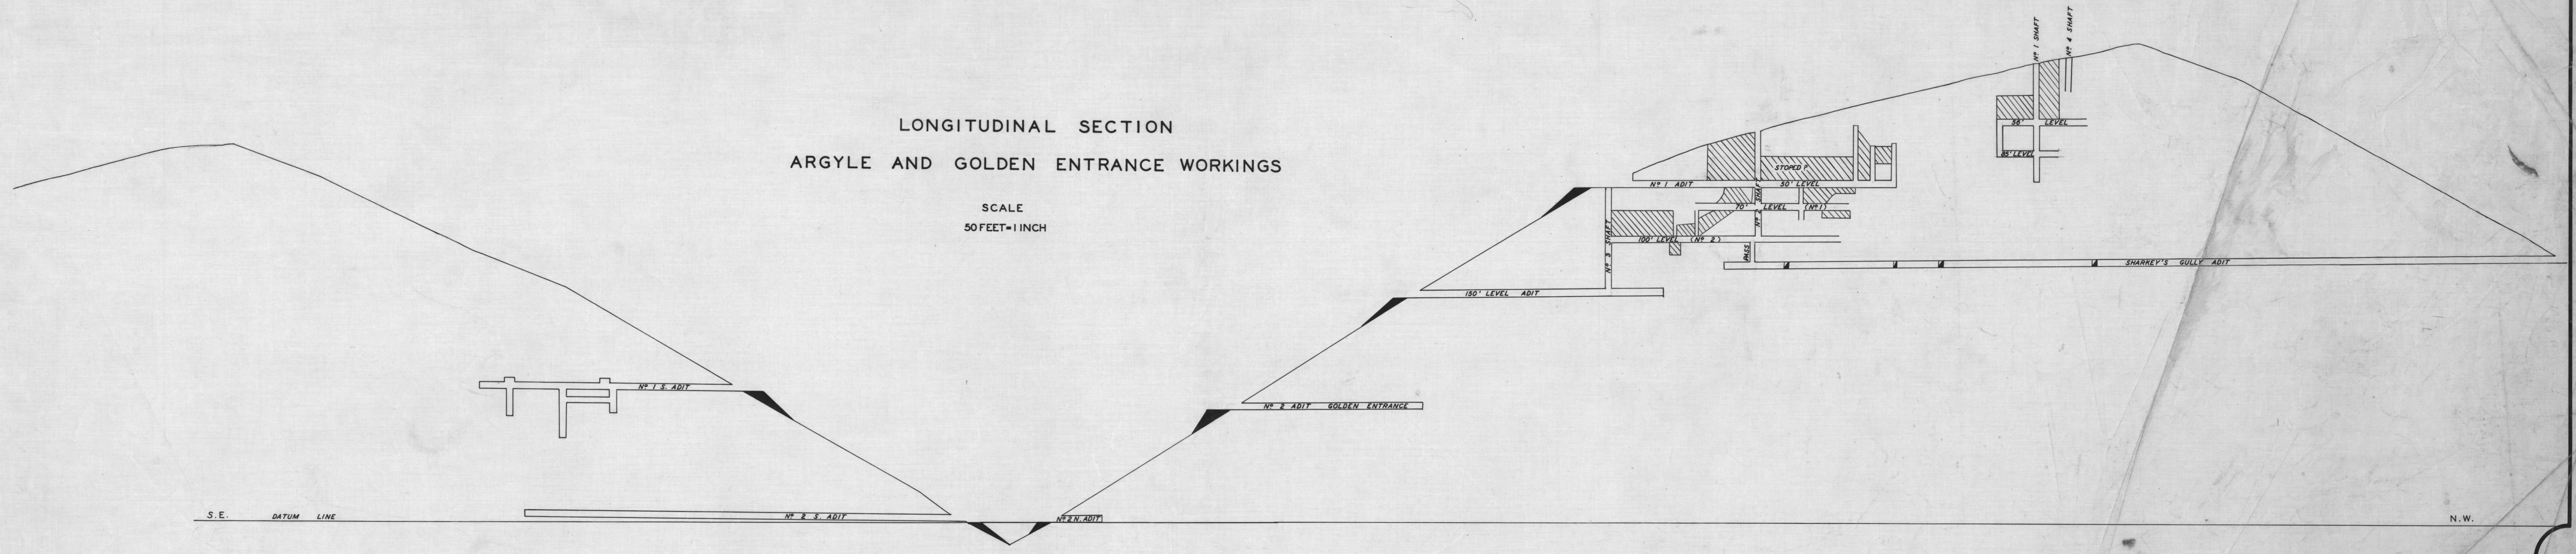

772C

772C/48

772C