


827/50

SKETCH PLAN RENISON ASSOCIATED TIN MINES N.L.

PROPOSED DEVELOPMENT RENISON BELL LEAD & WHITE LODES
& GLORY HOLE R 5 (1942)

Scale 1 inch = 40 feet (approx)

5 cm

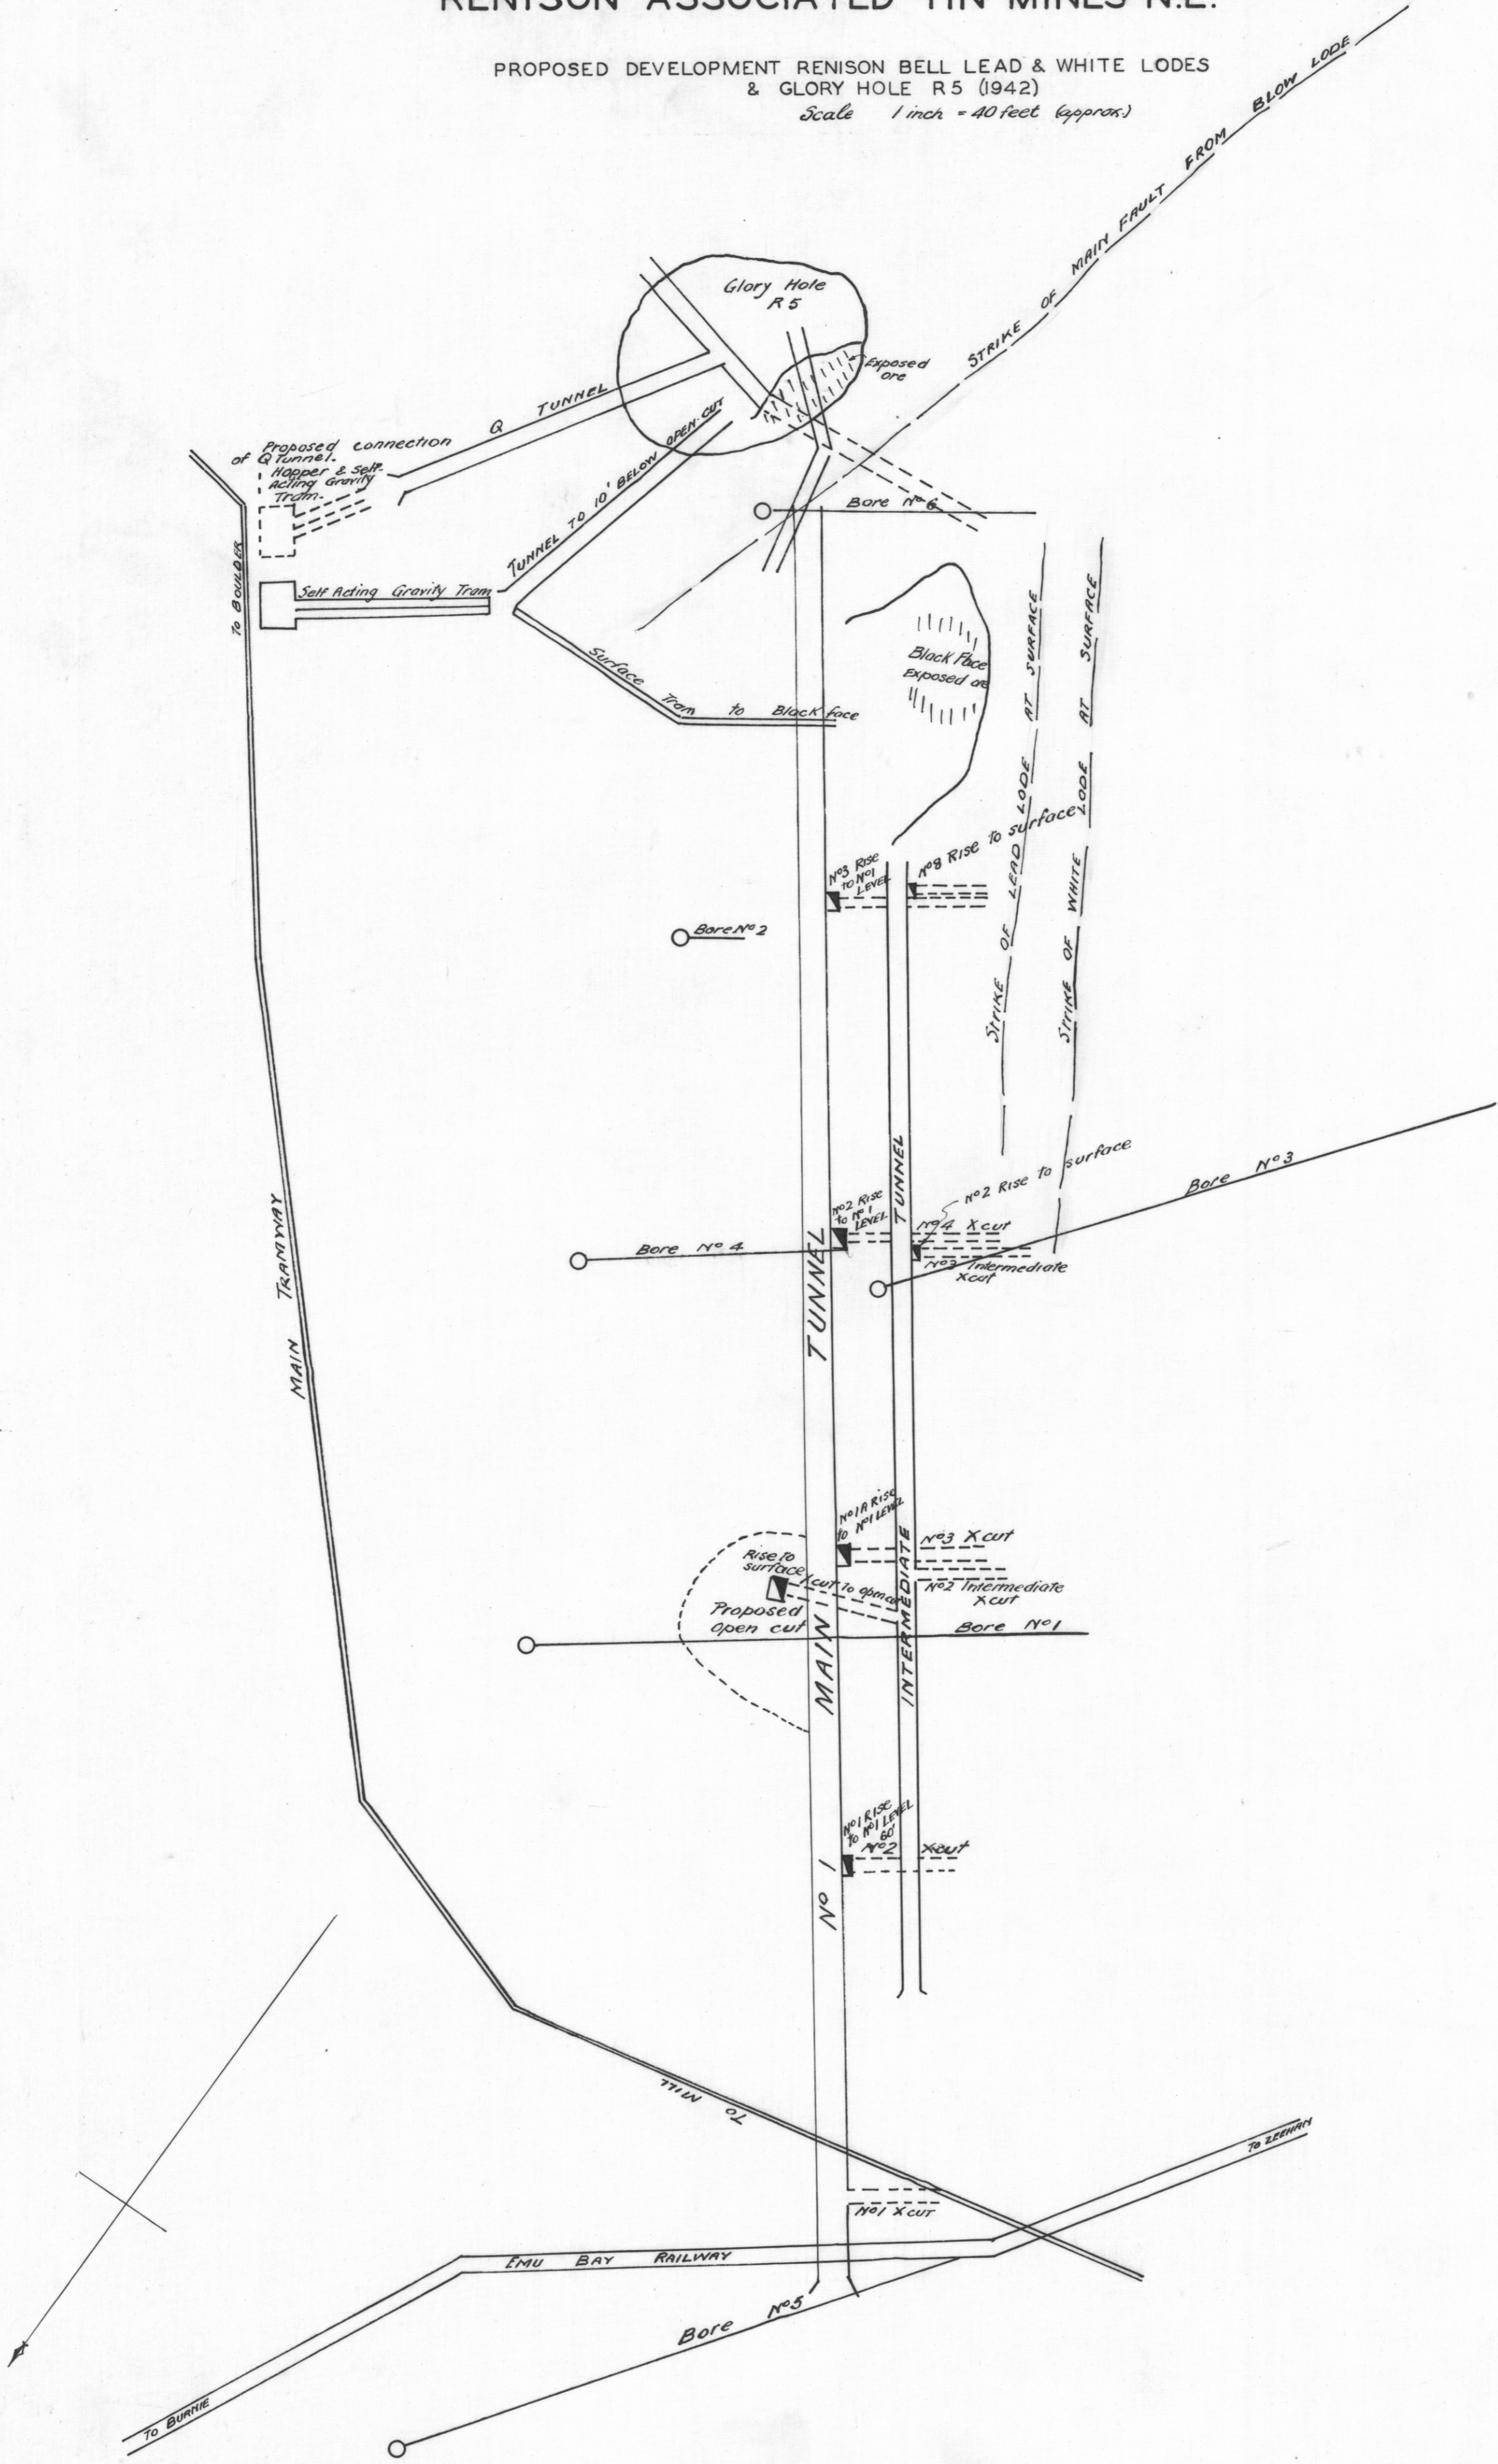

294

827c

A2

9-827