



8737B


M^r CAMERON WATER RACE
RACE & RESERVOIR AT ABERFOYLE

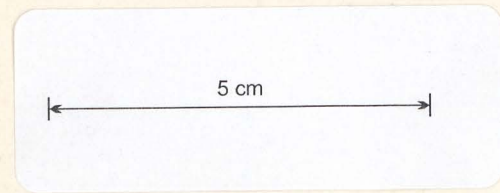

M. J. B.
Sept 14th 1889

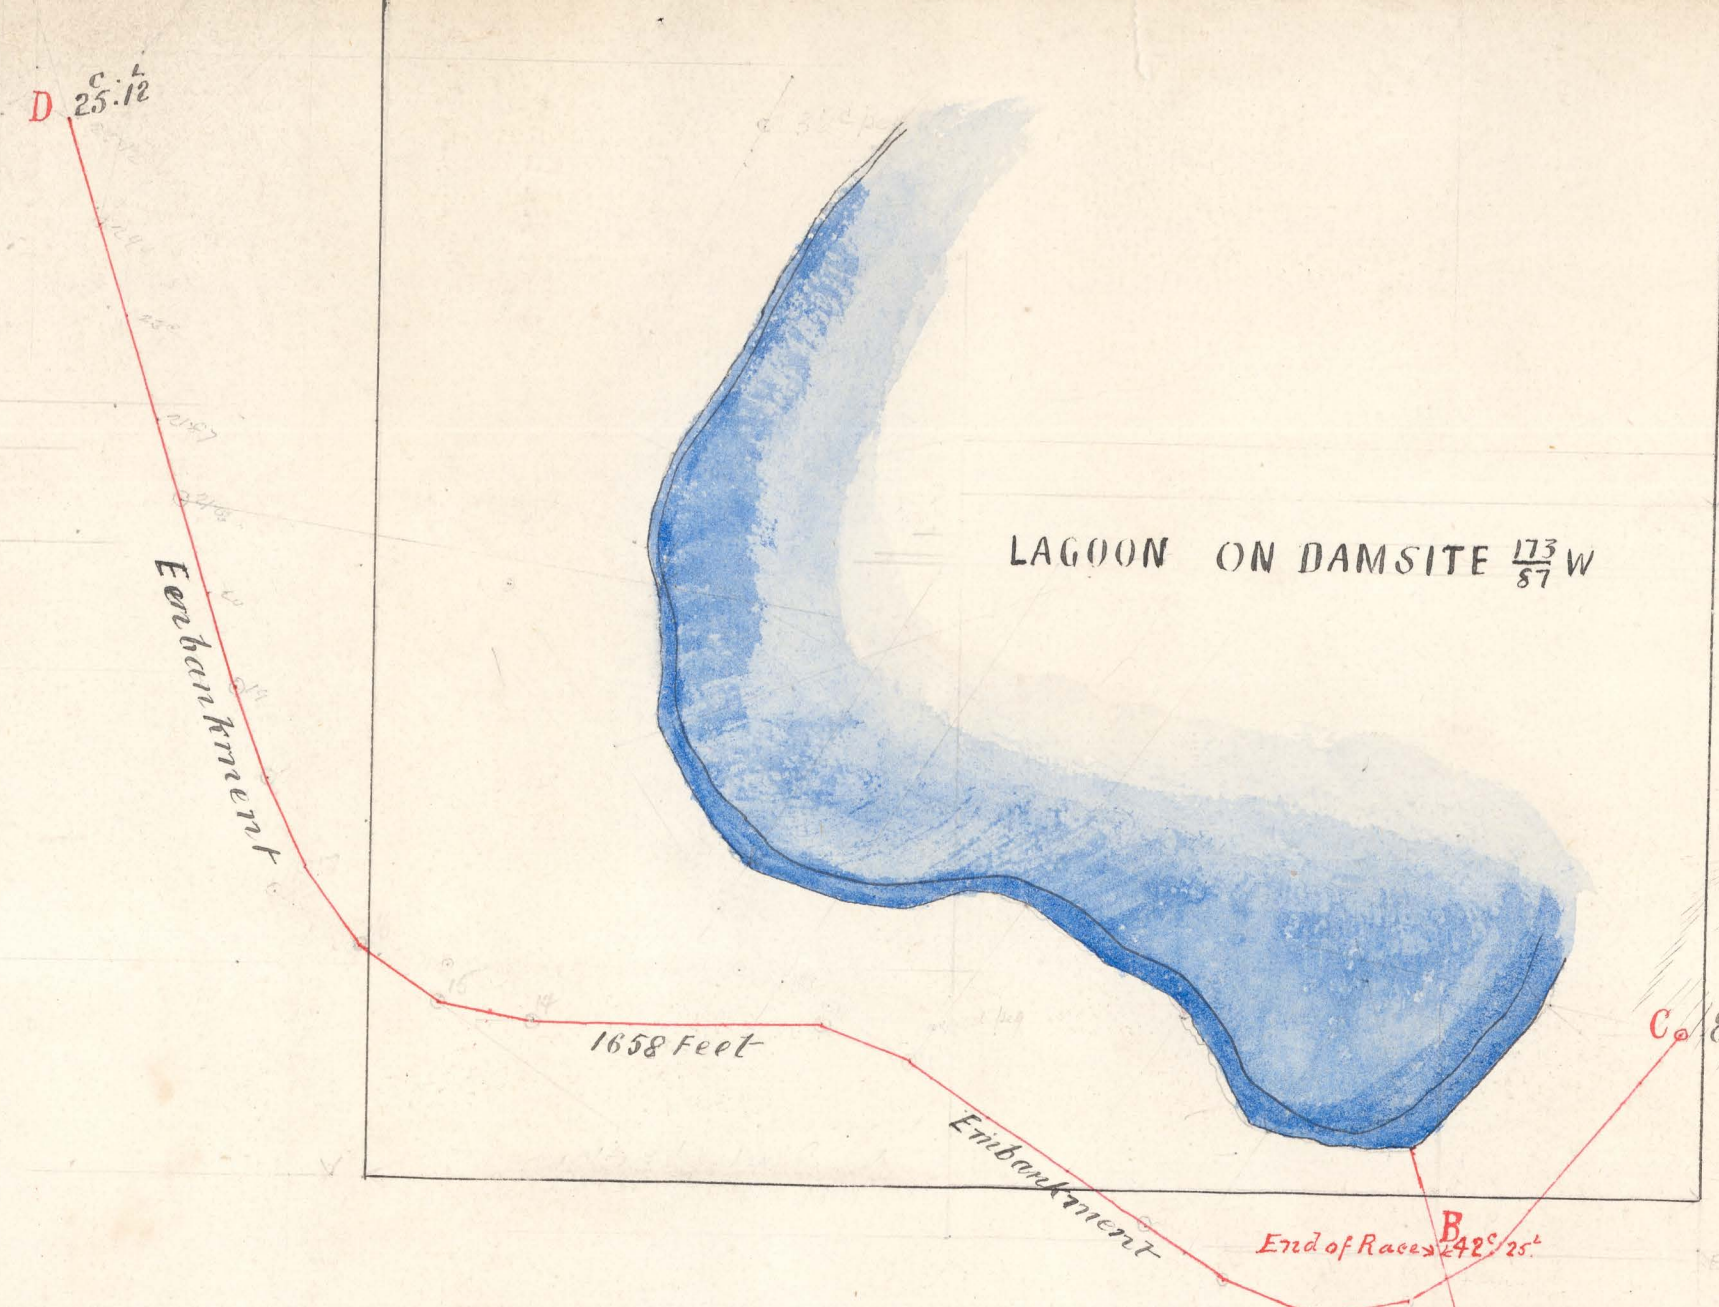

PLAN
Scale 1 inch = 2 Chains

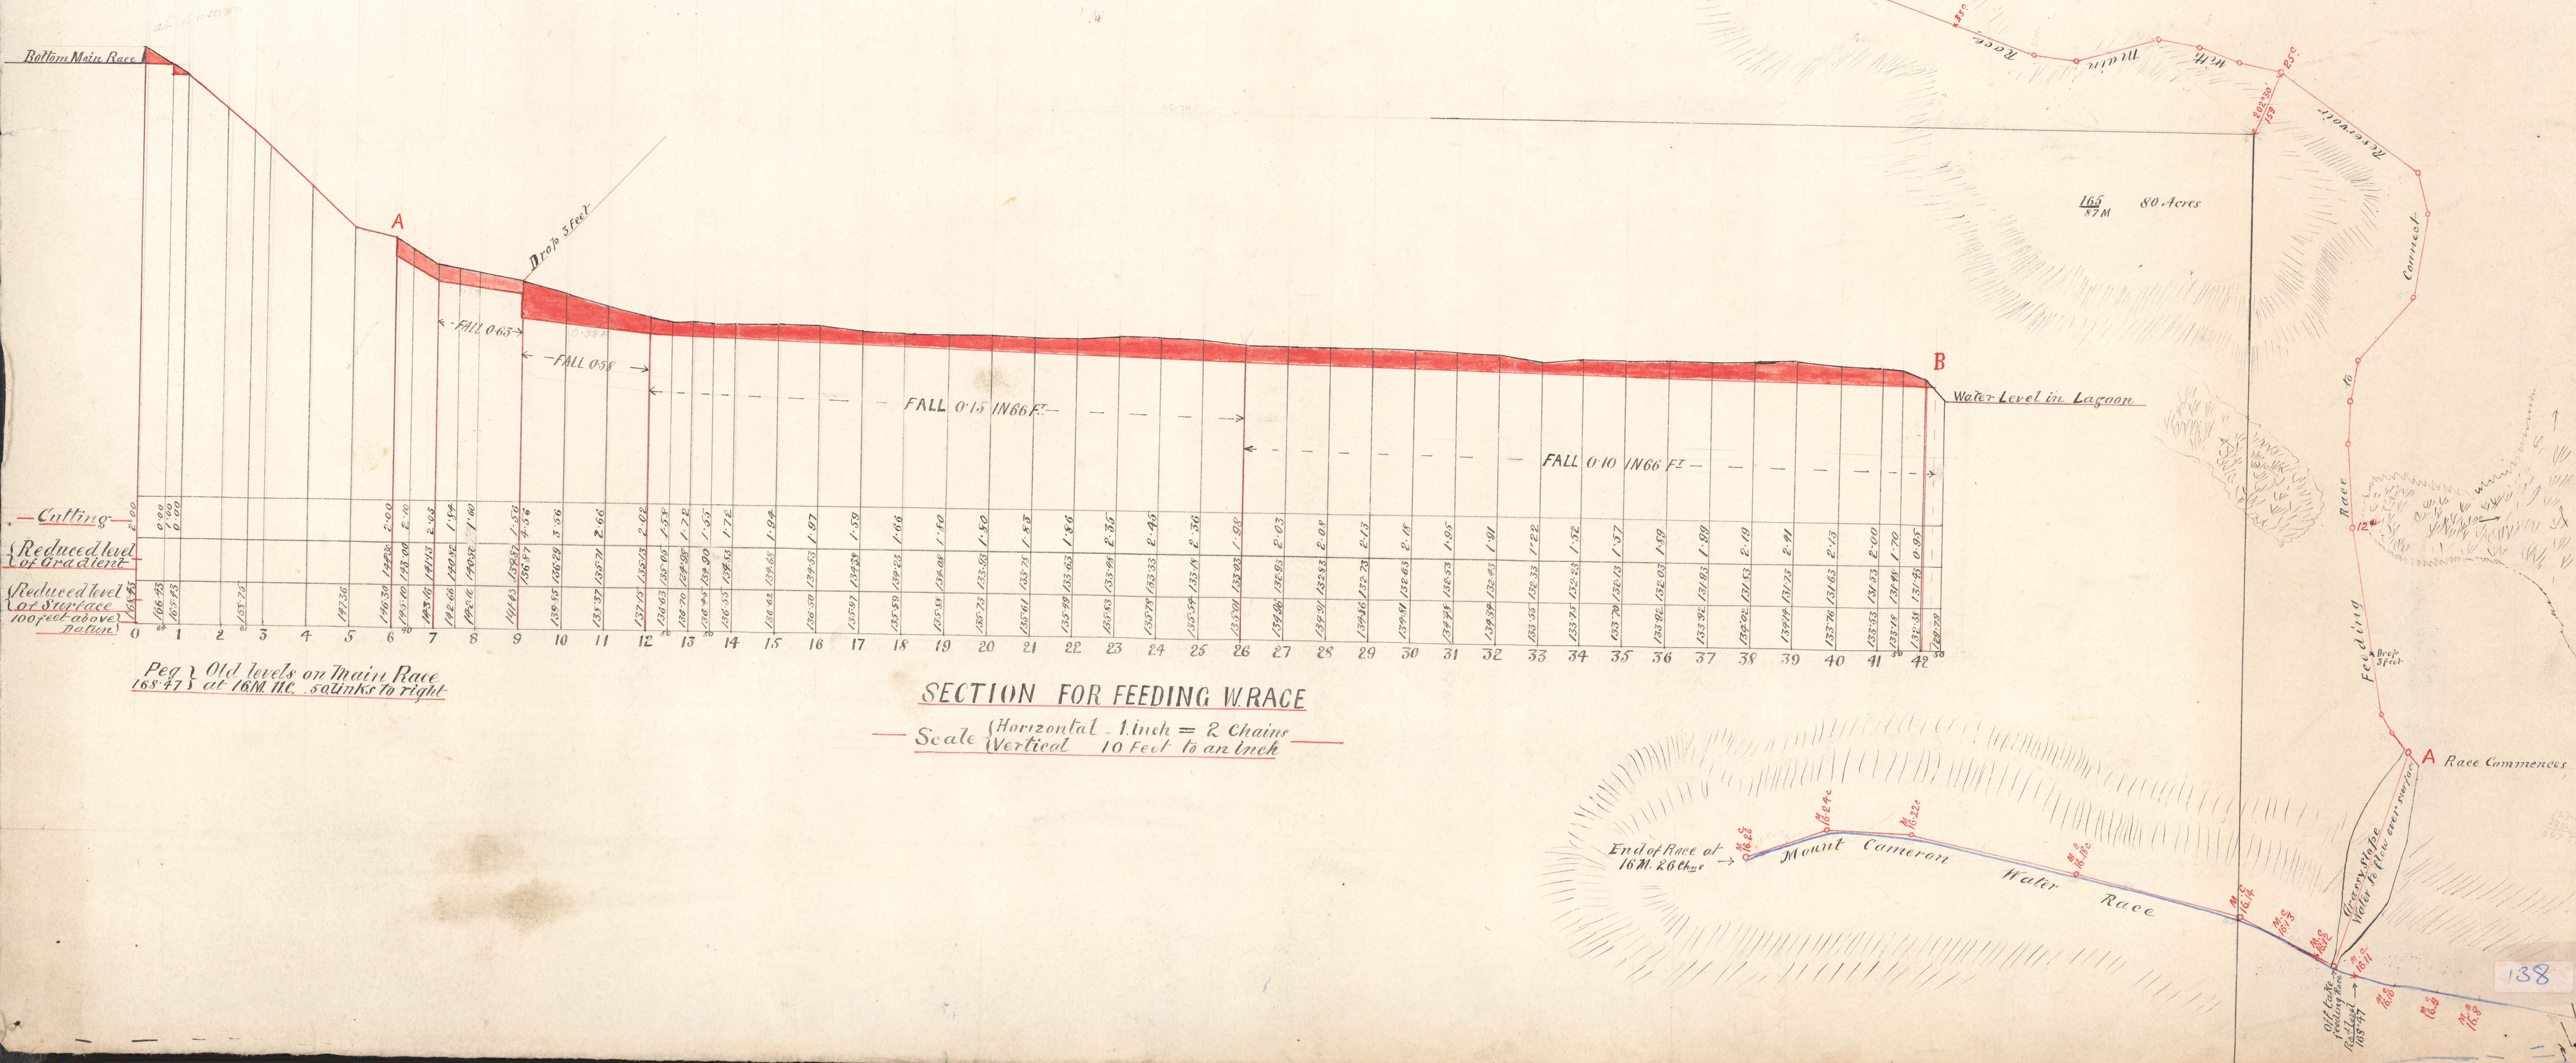

SECTION FOR FEEDING WRACE

Scale Horizontal 1 inch = 2 Chains
Vertical 10 feet to an inch

Cuttings
Reduced level
of gradient
Reduced level
at surface
100 feet above
datum

Peg & Old levels on Main Race
168-475 at 16M. 11C. 50 links to right