


SHEET No 4

5 cm

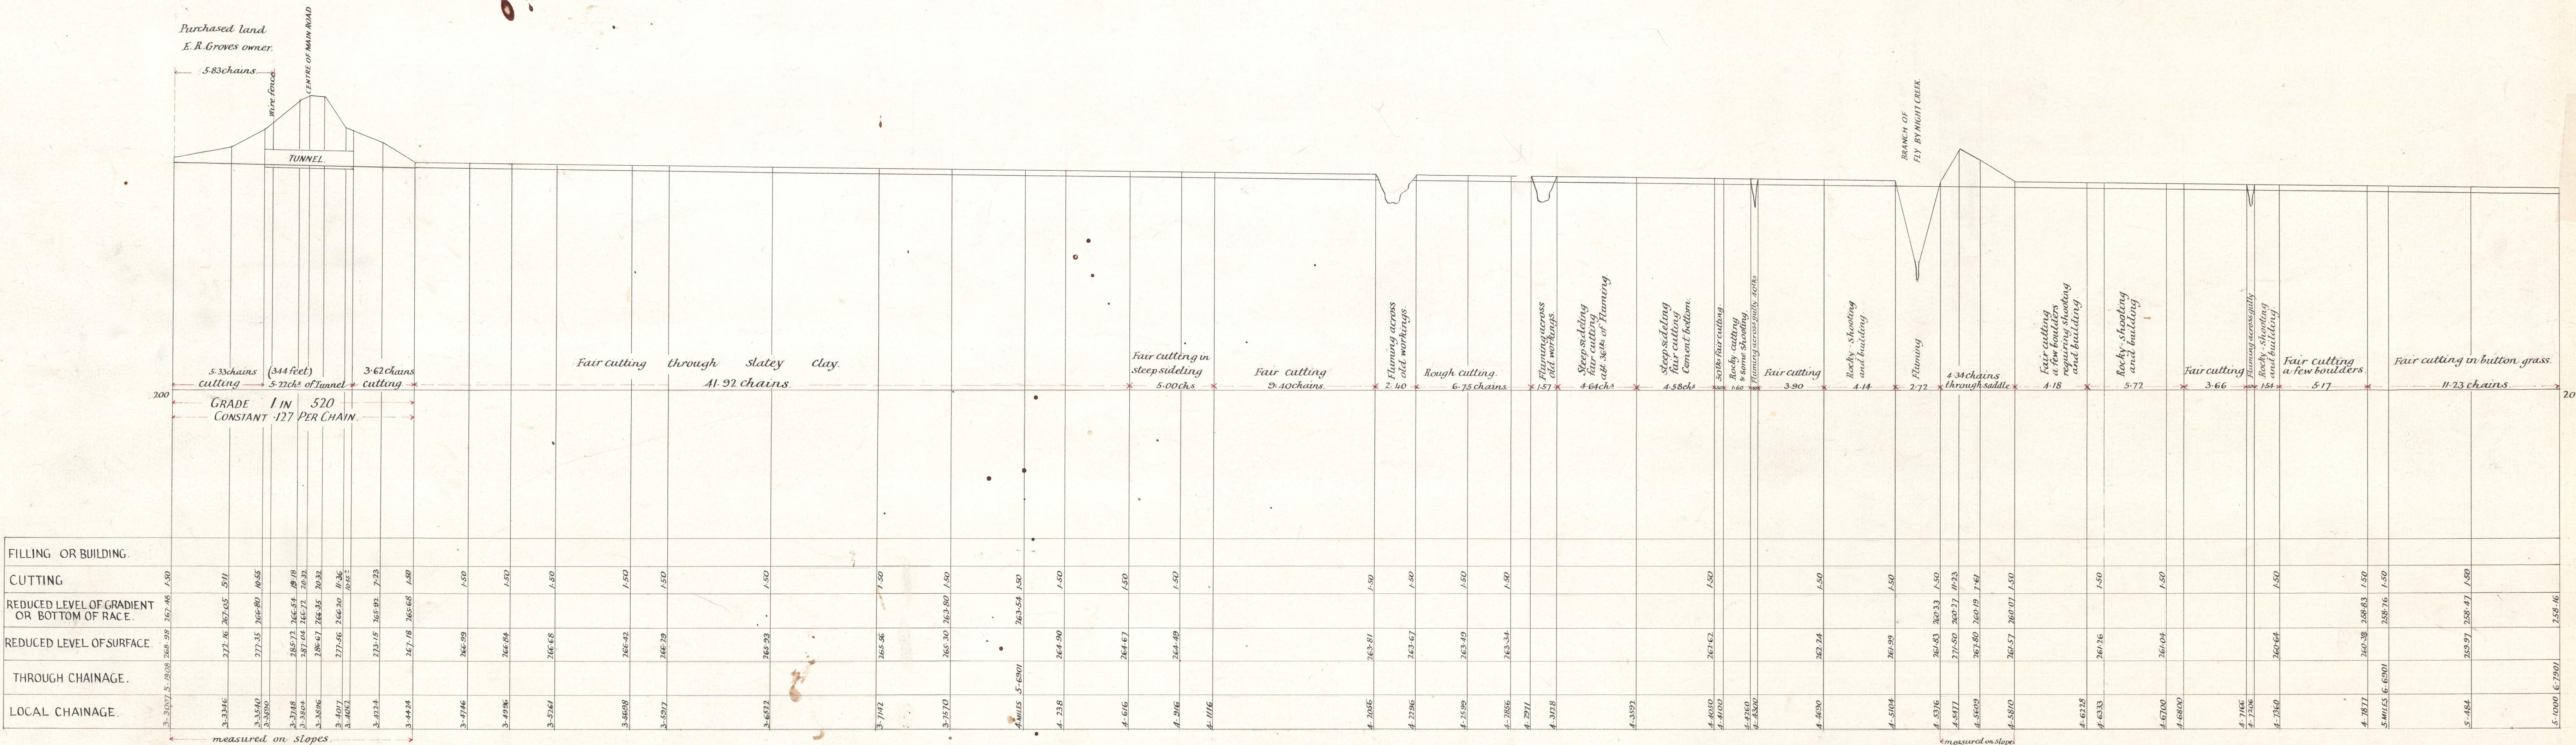

FILLING OR BUILDING.	CUTTING	REDUCED LEVEL OF GRADIENT OR BOTTOM OF RACE.	REDUCED LEVEL OF SURFACE.	THROUGH CHAINAGE.	LOCAL CHAINAGE.
					3.3007 5.1000 268.98 267.48 1.50
					3.3346 272.46 267.05 501
					3.3540 277.35 266.80 40.5
					3.3850 282.24 266.54 49.8
					3.3864 287.04 266.71 49.8
					3.3896 286.67 266.56 49.8
					3.4007 277.56 266.20 40.36
					3.4062 273.15 266.93 7.23
					3.4274 267.18 265.68 1.50
					3.4424 266.29 1.50
					3.4946 266.04 1.50
					3.5761 266.68 1.50
					3.6058 266.42 1.50
					3.6971 266.29 1.50
					3.6972 265.53 1.50
					3.7142 265.46 1.50
					3.7570 265.30 264.80 1.50
					4.0015 5.6801 264.54 1.50
					4.238 264.30 1.50
					4.616 264.67 1.50
					4.216 264.49 1.50
					4.1116 1.50
					4.2056 263.81 1.50
					4.2186 263.67 1.50
					4.2599 263.49 1.50
					4.2886 263.34 1.50
					4.2971 1.50
					4.3108 1.50
					4.3592 1.50
					4.4059 262.62 1.50
					4.4100 1.50
					4.4260 1.50
					4.4302 1.50
					4.4890 262.24 1.50
					4.5104 261.99 1.50
					4.5316 261.83 261.33 1.50
					4.5471 271.50 260.71 40.23
					4.5609 267.80 260.19 1.50
					4.5810 266.57 260.01 1.50
					4.6248 261.76 1.50
					4.6333 261.04 1.50
					4.6700 260.44 1.50
					4.6800 1.50
					4.7106 260.44 1.50
					4.7206 1.50
					4.7840 260.38 260.83 1.50
					4.7871 260.38 260.83 1.50
					5.0115 6.6901 258.76 1.50
					5.484 259.97 258.47 1.50
					5.1000 6.7891 258.16

Donald Fraser
Surveyor & Hydraulic Engineer
24 May 1921

8738H

Measurements
116