

MOUNT CAMERON HYDRAULIC COMPANY'S RACE

SHEET N^o 1.


TYPE DRAWING FOR FLUMING

5 cm

FLUMES FROM 20 TO 50 FEET HIGH.


SCALE: 4 FEET TO ONE INCH.

FLUME UP TO 20 FEET HIGH.

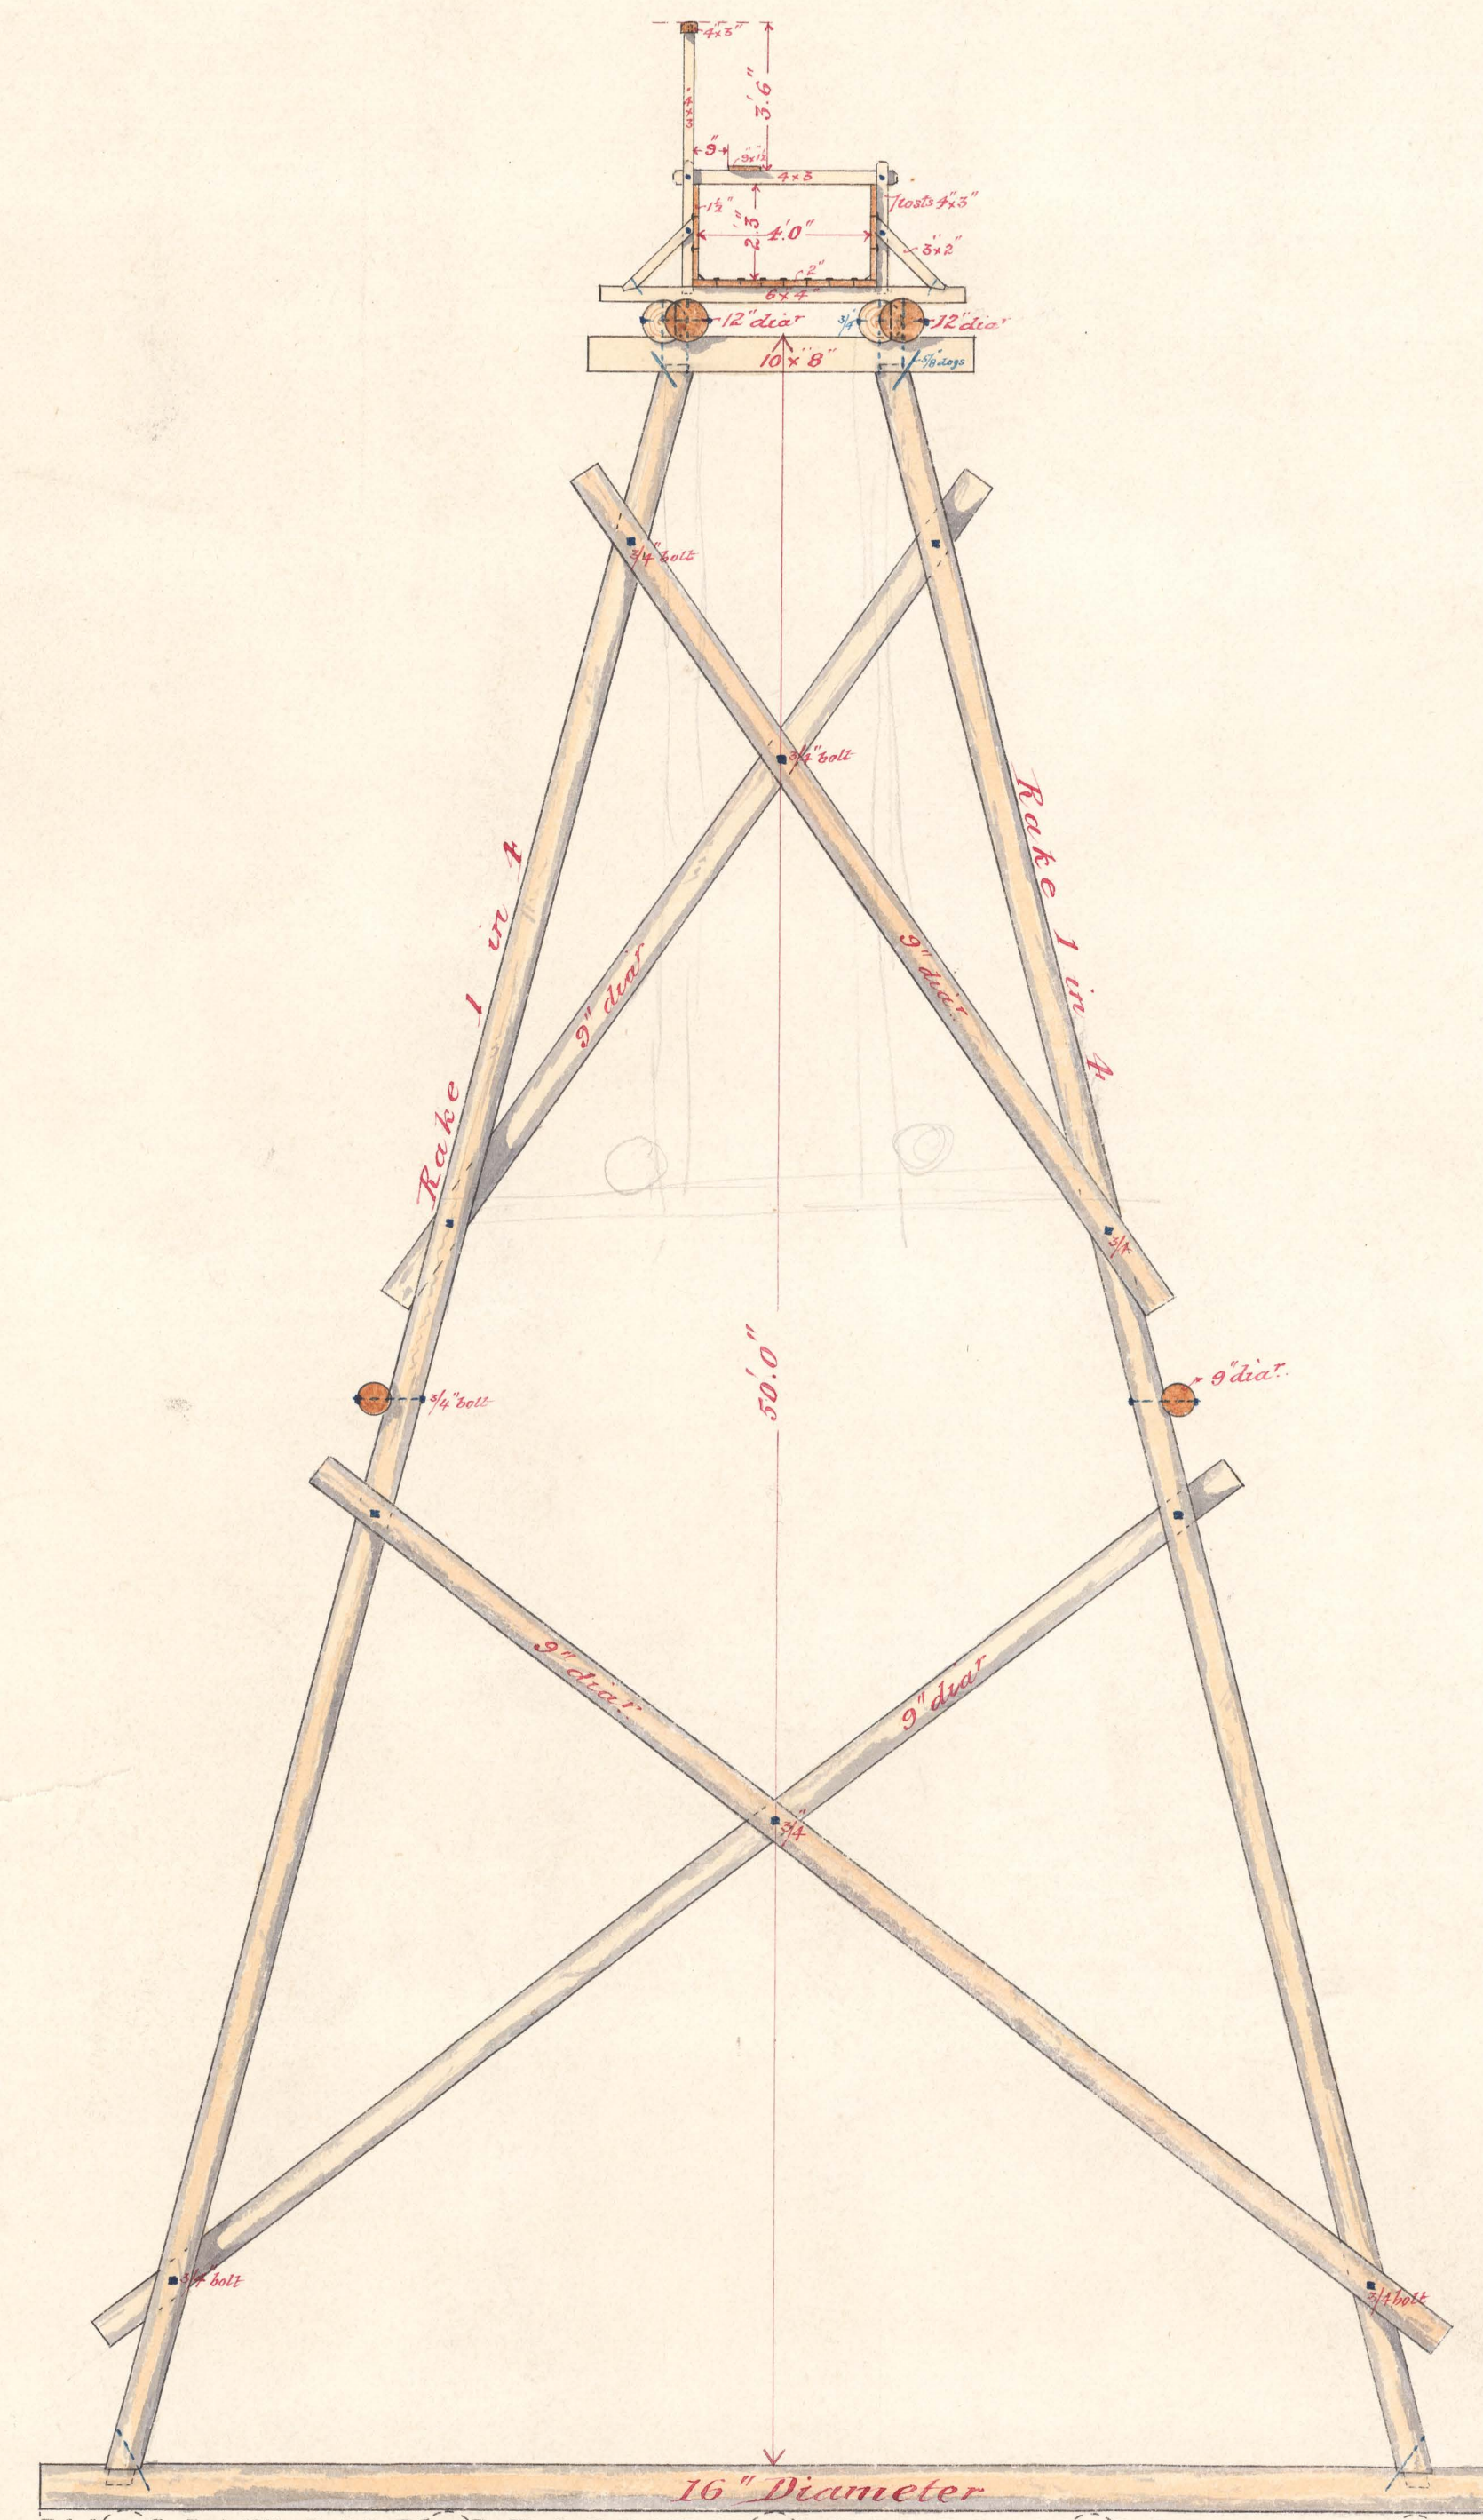

SECTION. A B.


B.

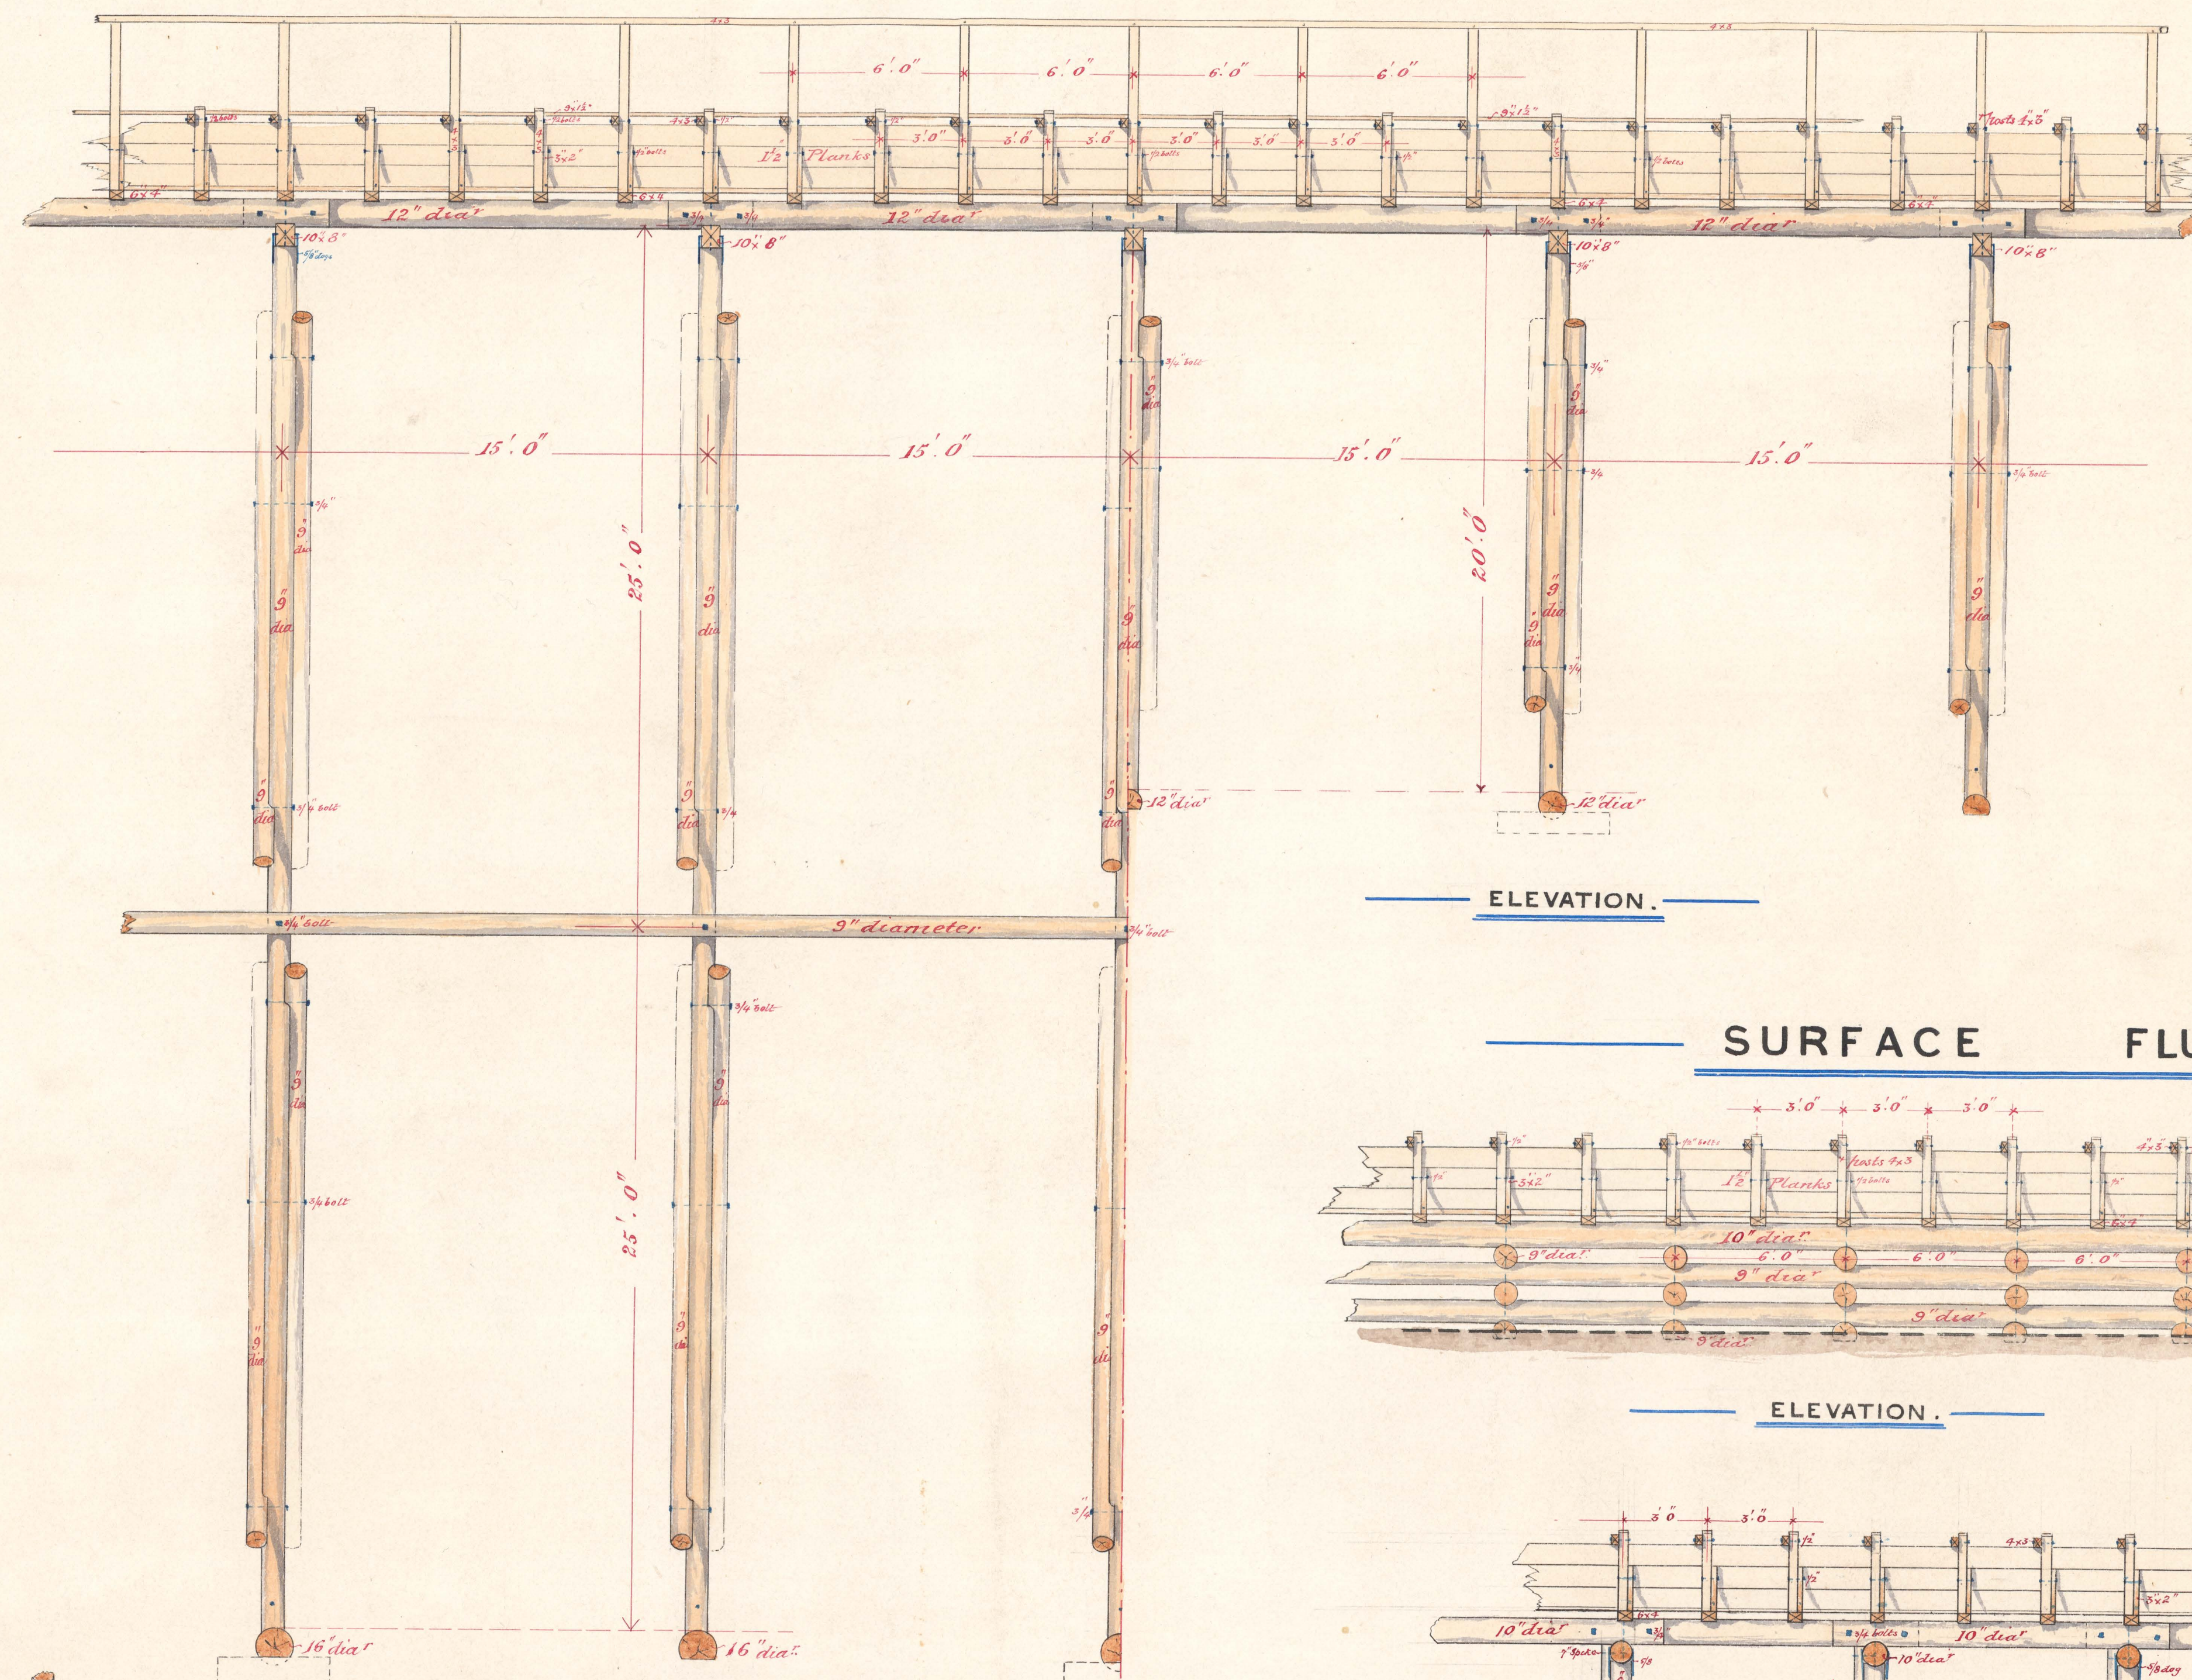


ELEVATION.

CROSS SECTION.


SURFACE FLUMING.

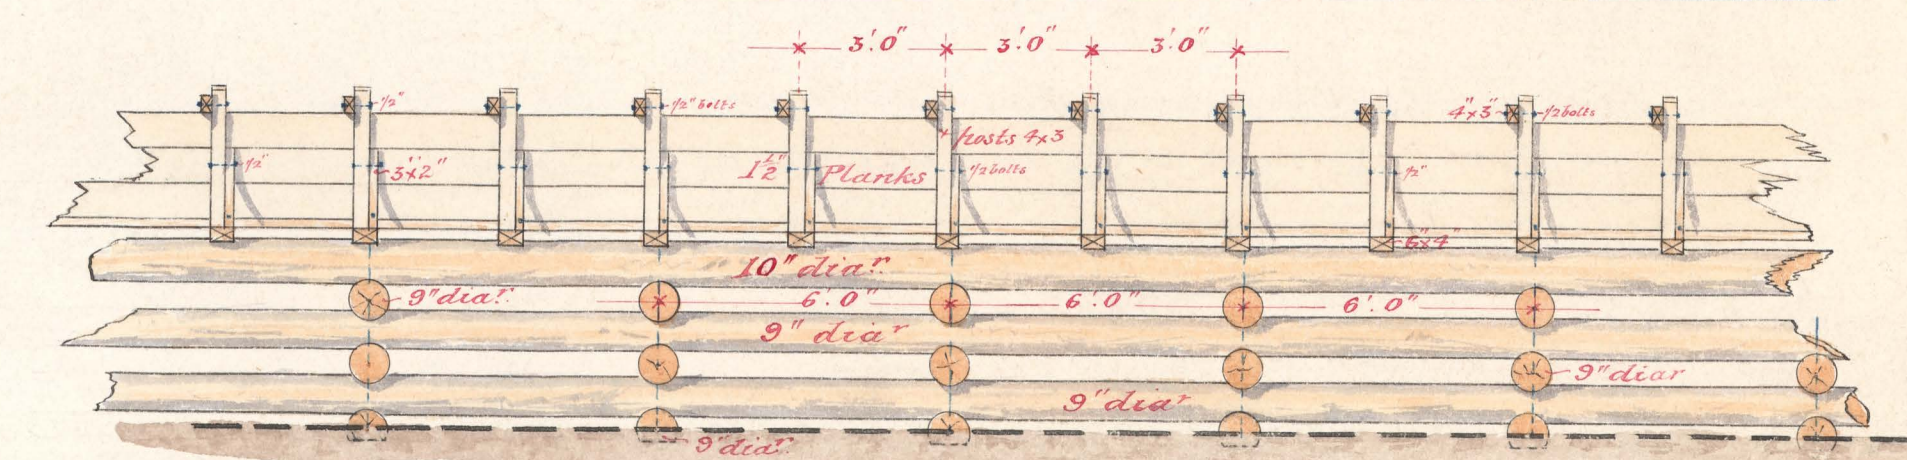


ELEVATION.

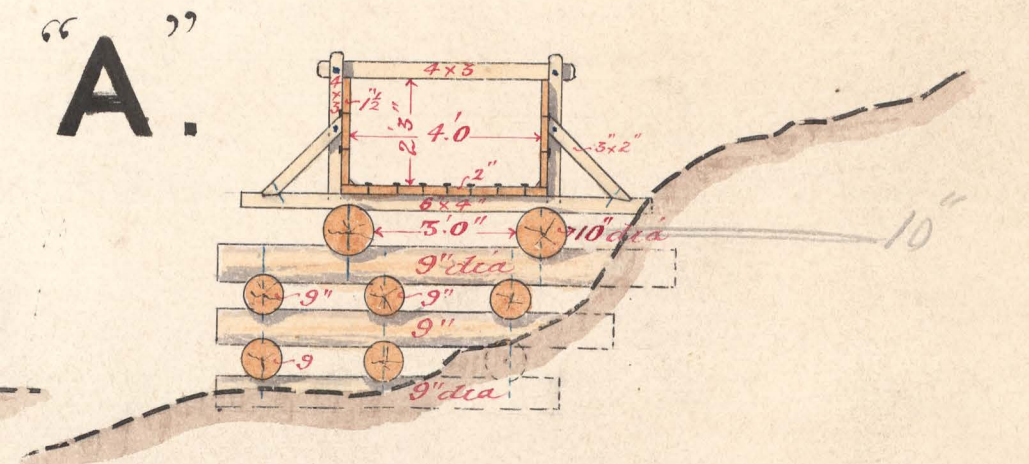


CROSS SECTION.

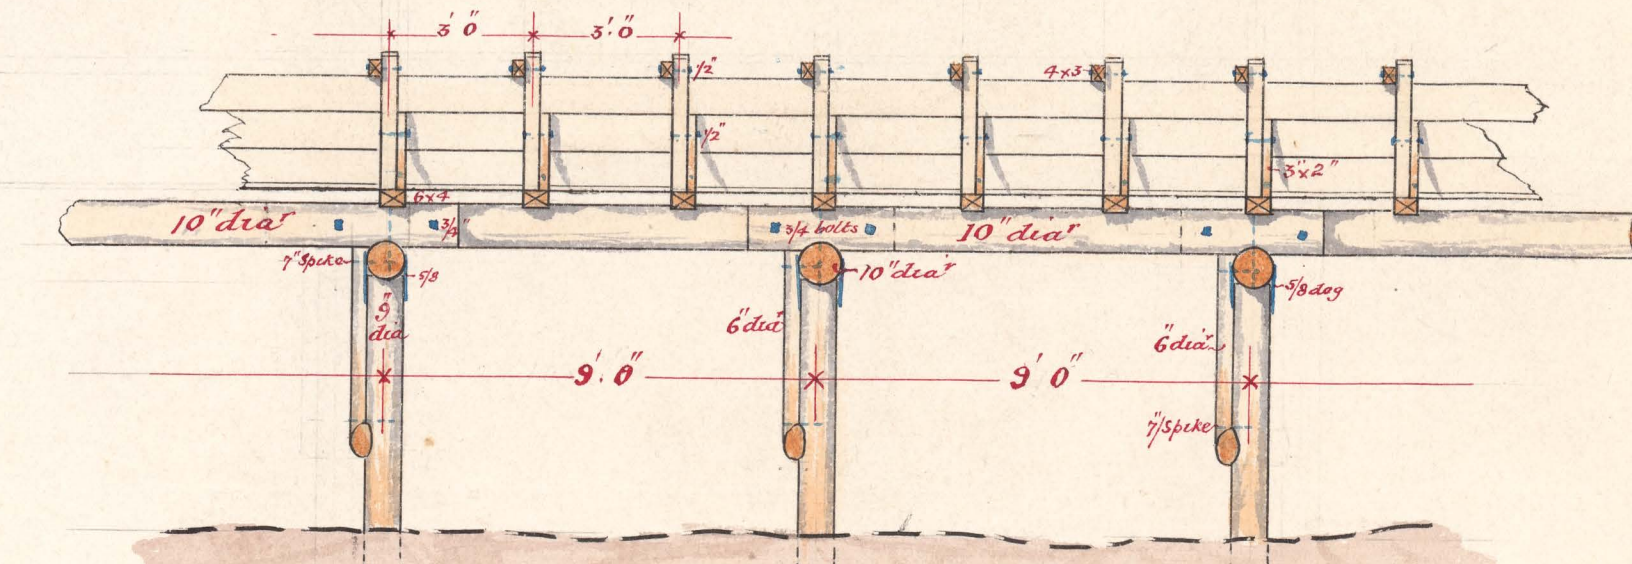

ELEVATION.

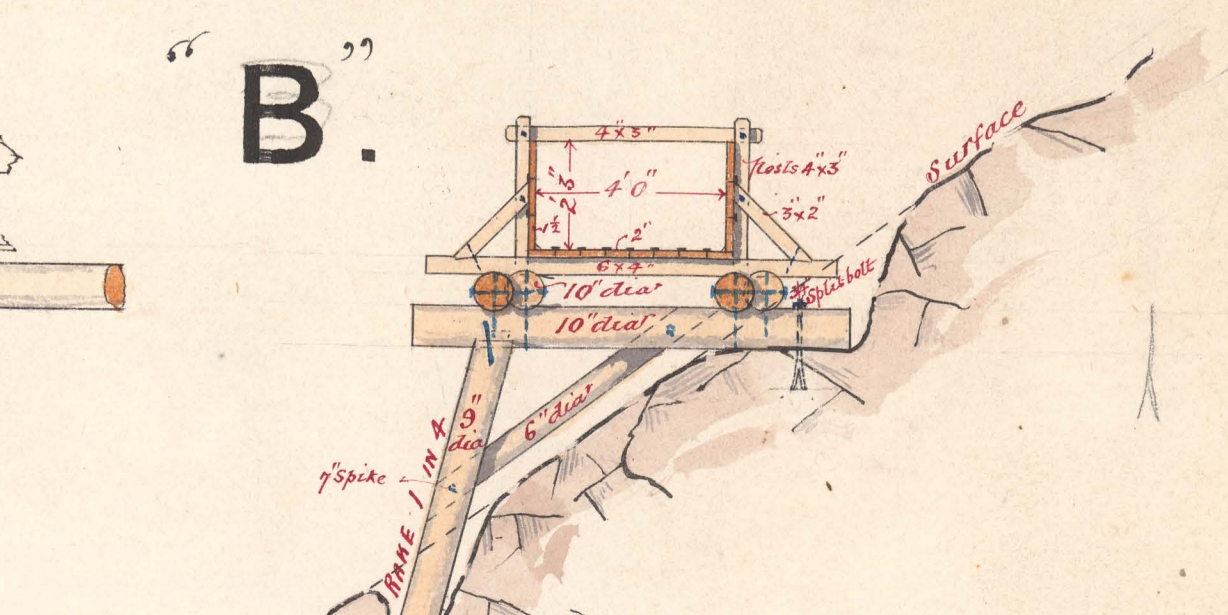

CROSS SECTION.

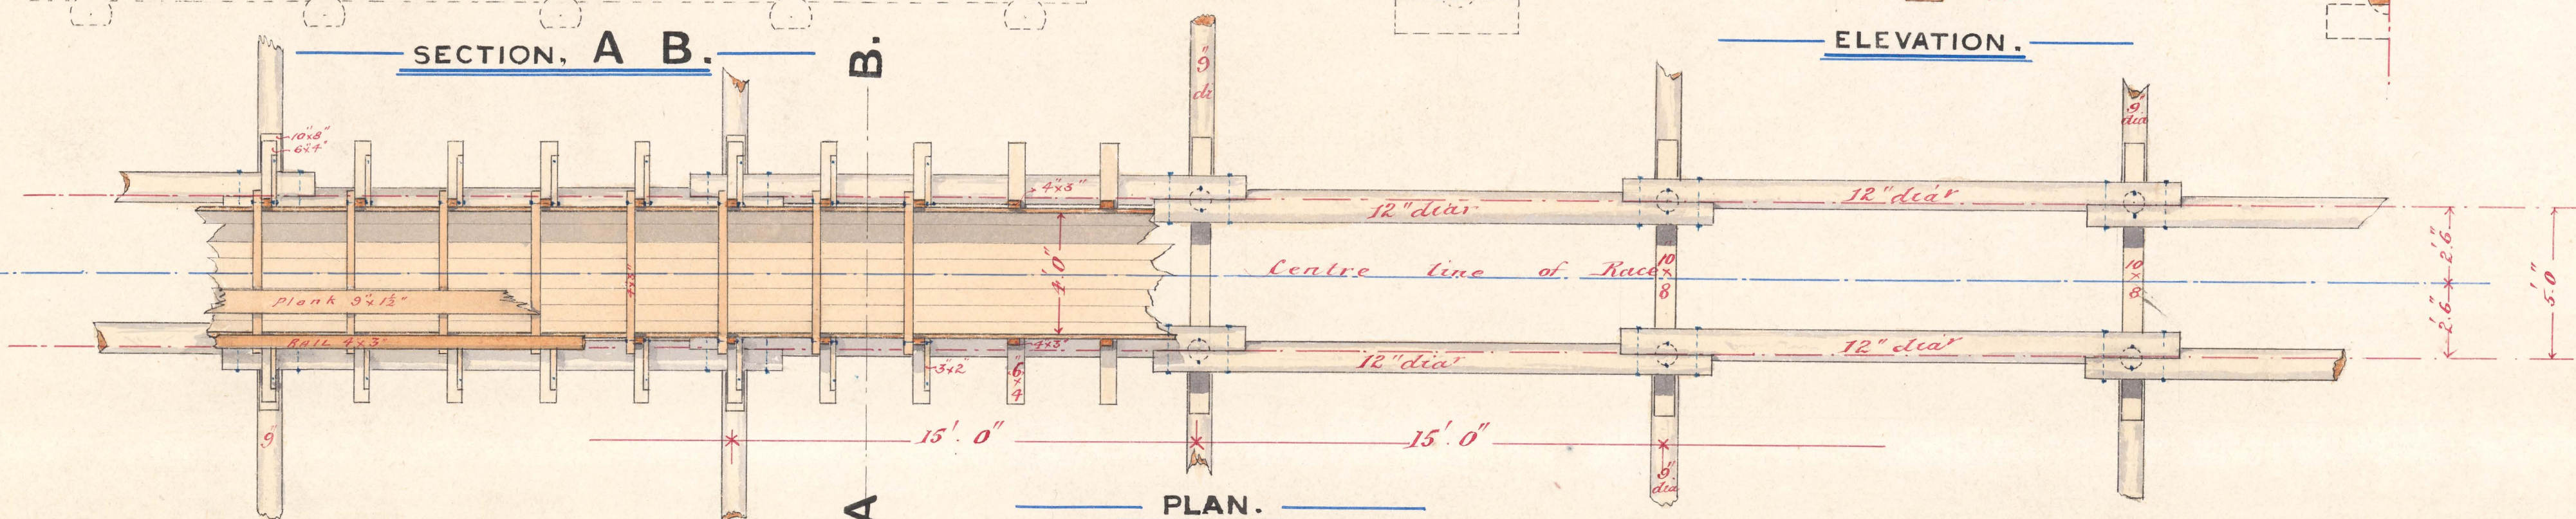

PLAN.

A

Langford
23/6/88
207

144
Date Received
With Registration 8/7/92

25.5.88