
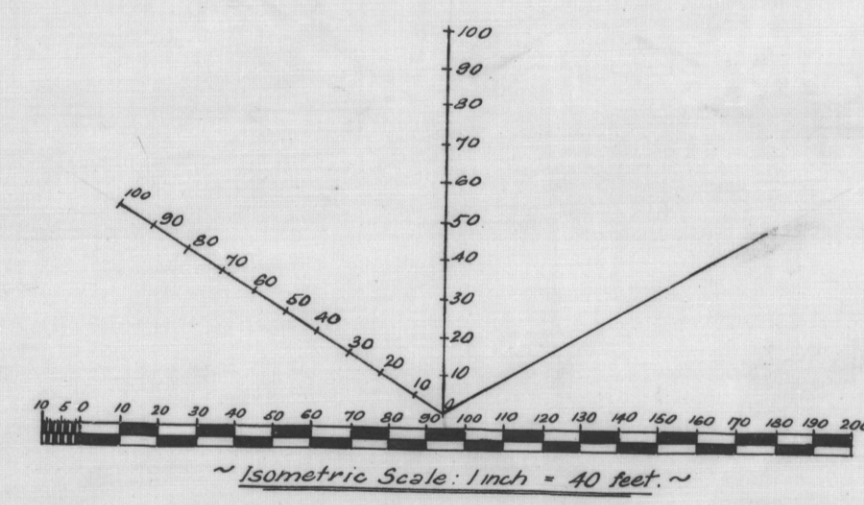
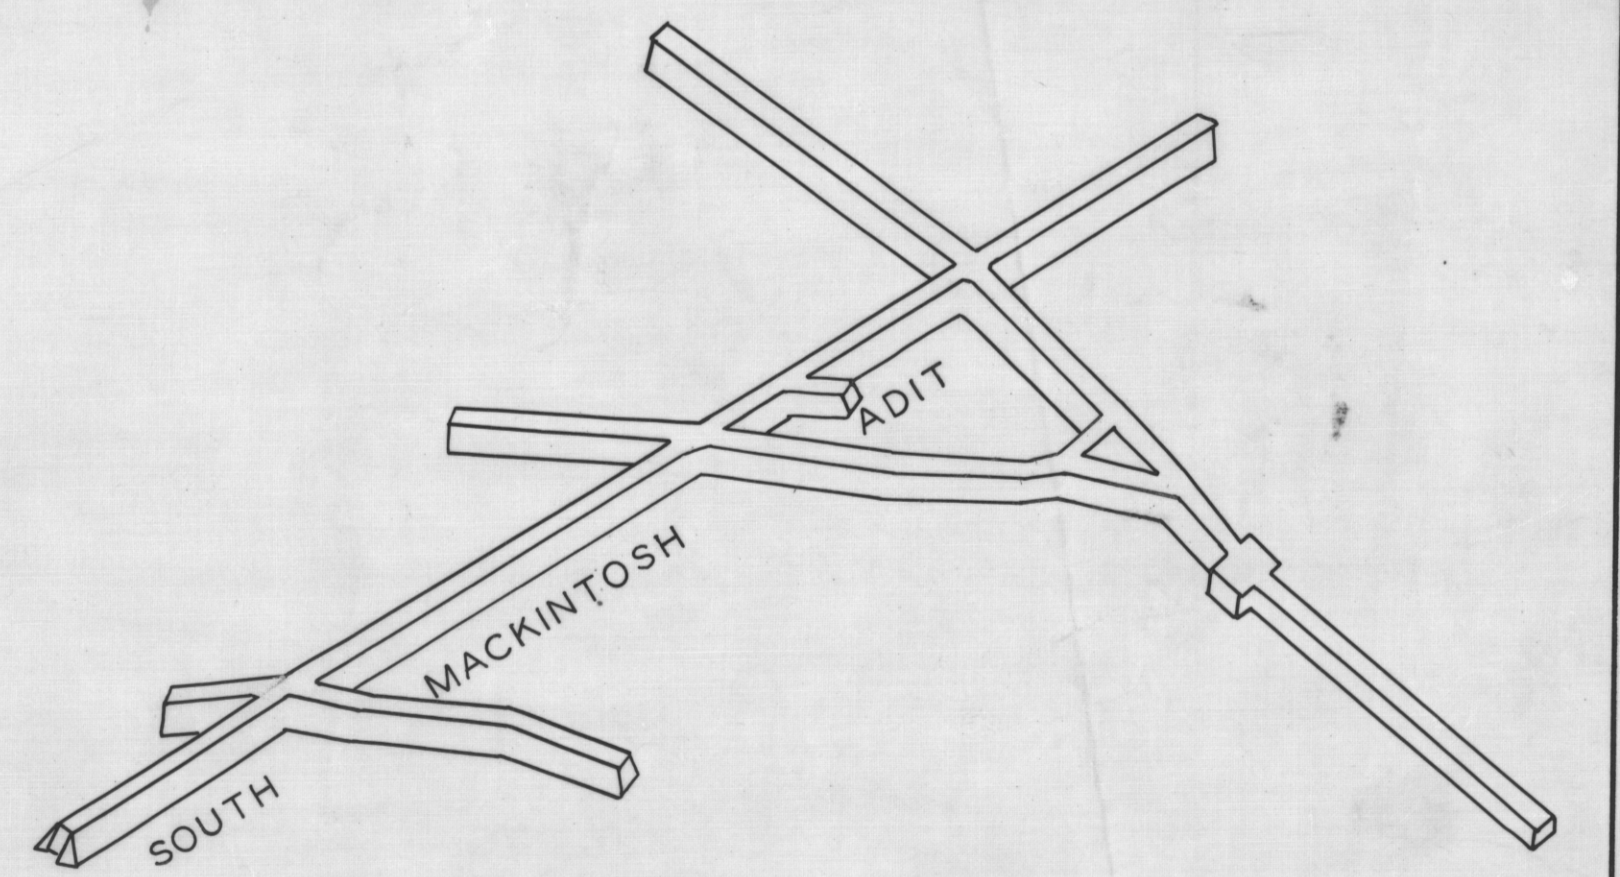
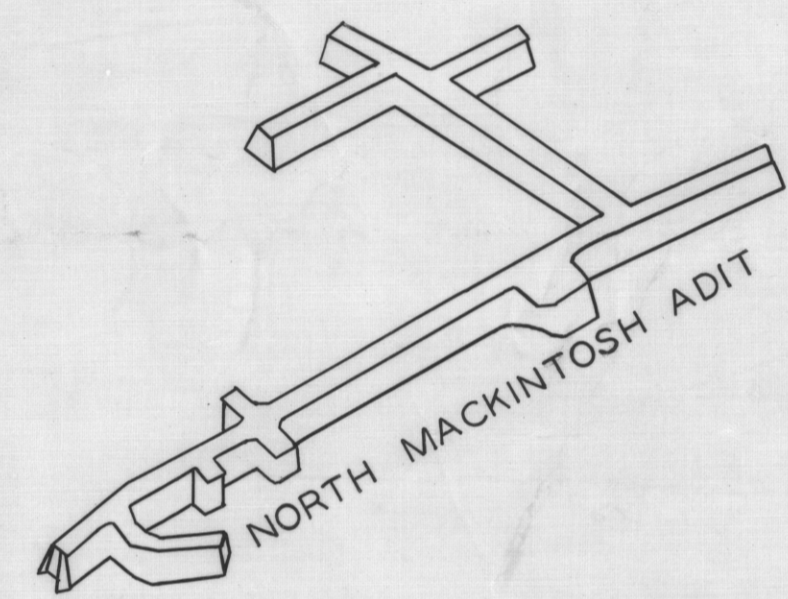


ISOMETRIC PLAN

OF
UNDERGROUND WORKINGS
~ FARRELL MINE ~

NEW NTH

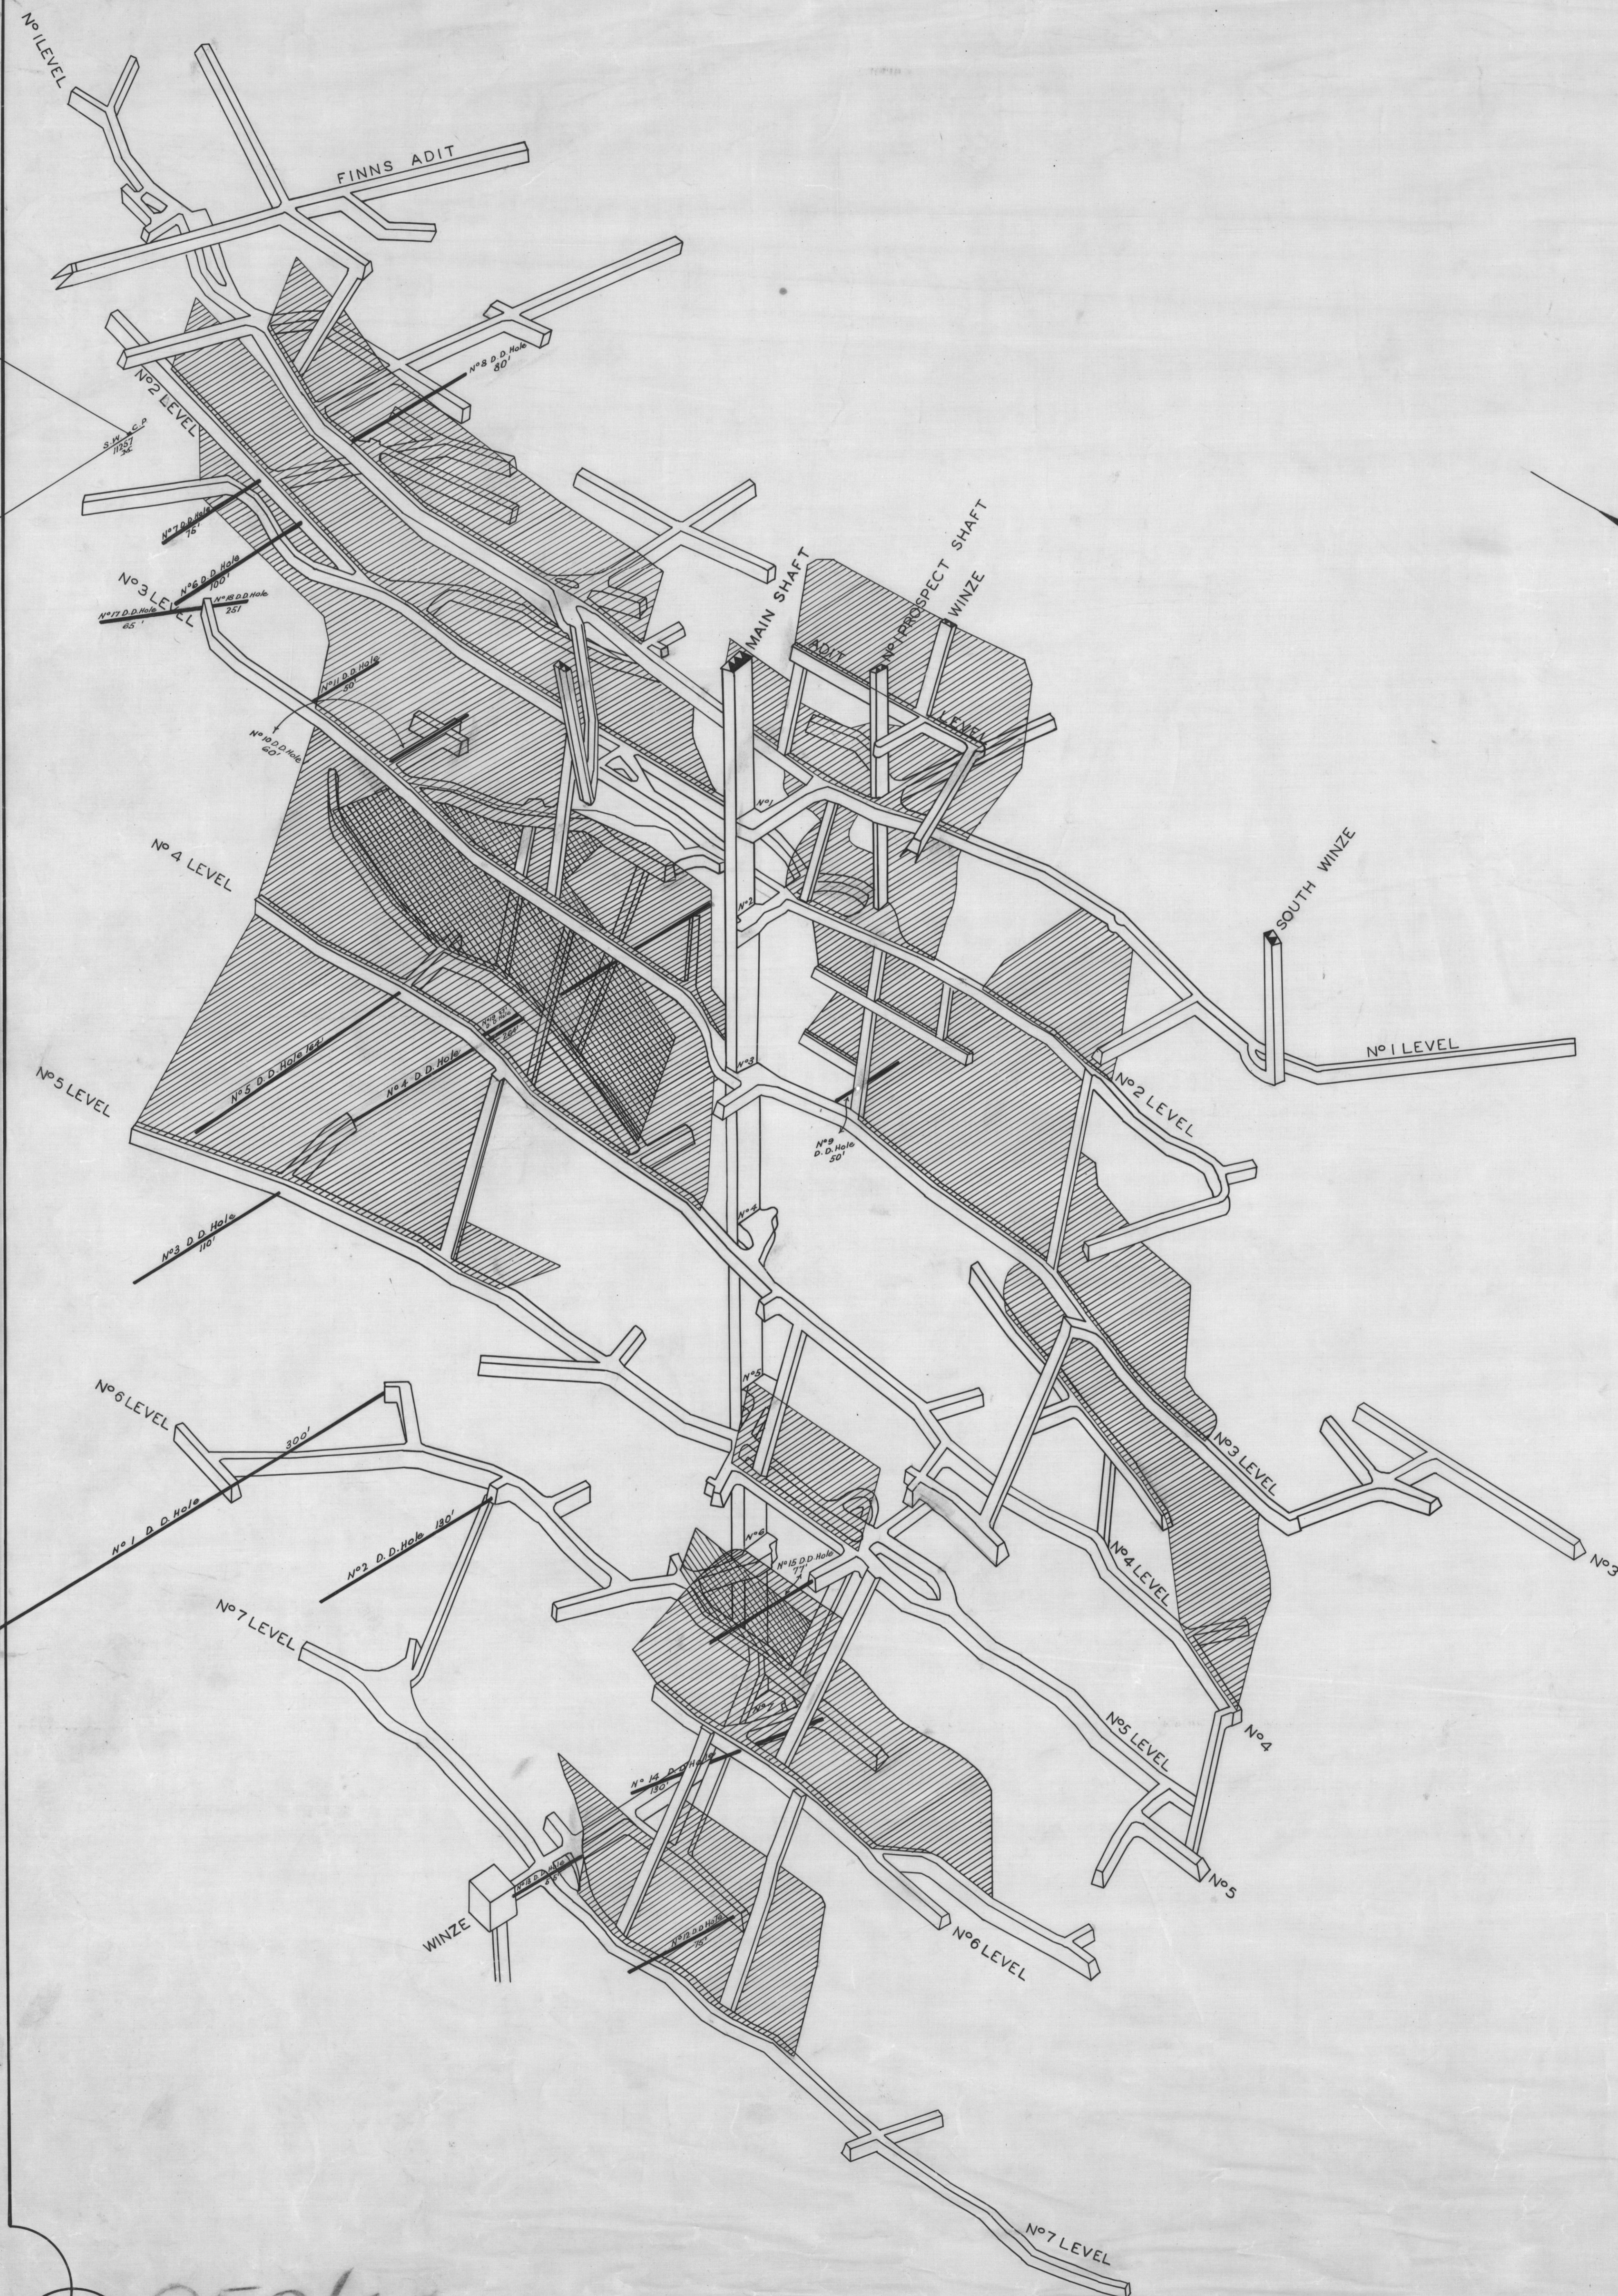

952

470

952/44

Handwritten signature
FIELD GEOLOGIST
8-10-45