


SHEPHERD & MURPHY TIN MINING CO. N.L.

PLAN


SCALE 30 FT = 1 IN.

*Shepherd & Murphy
Tin Mining Co. N.L.
7th Nov 1900*

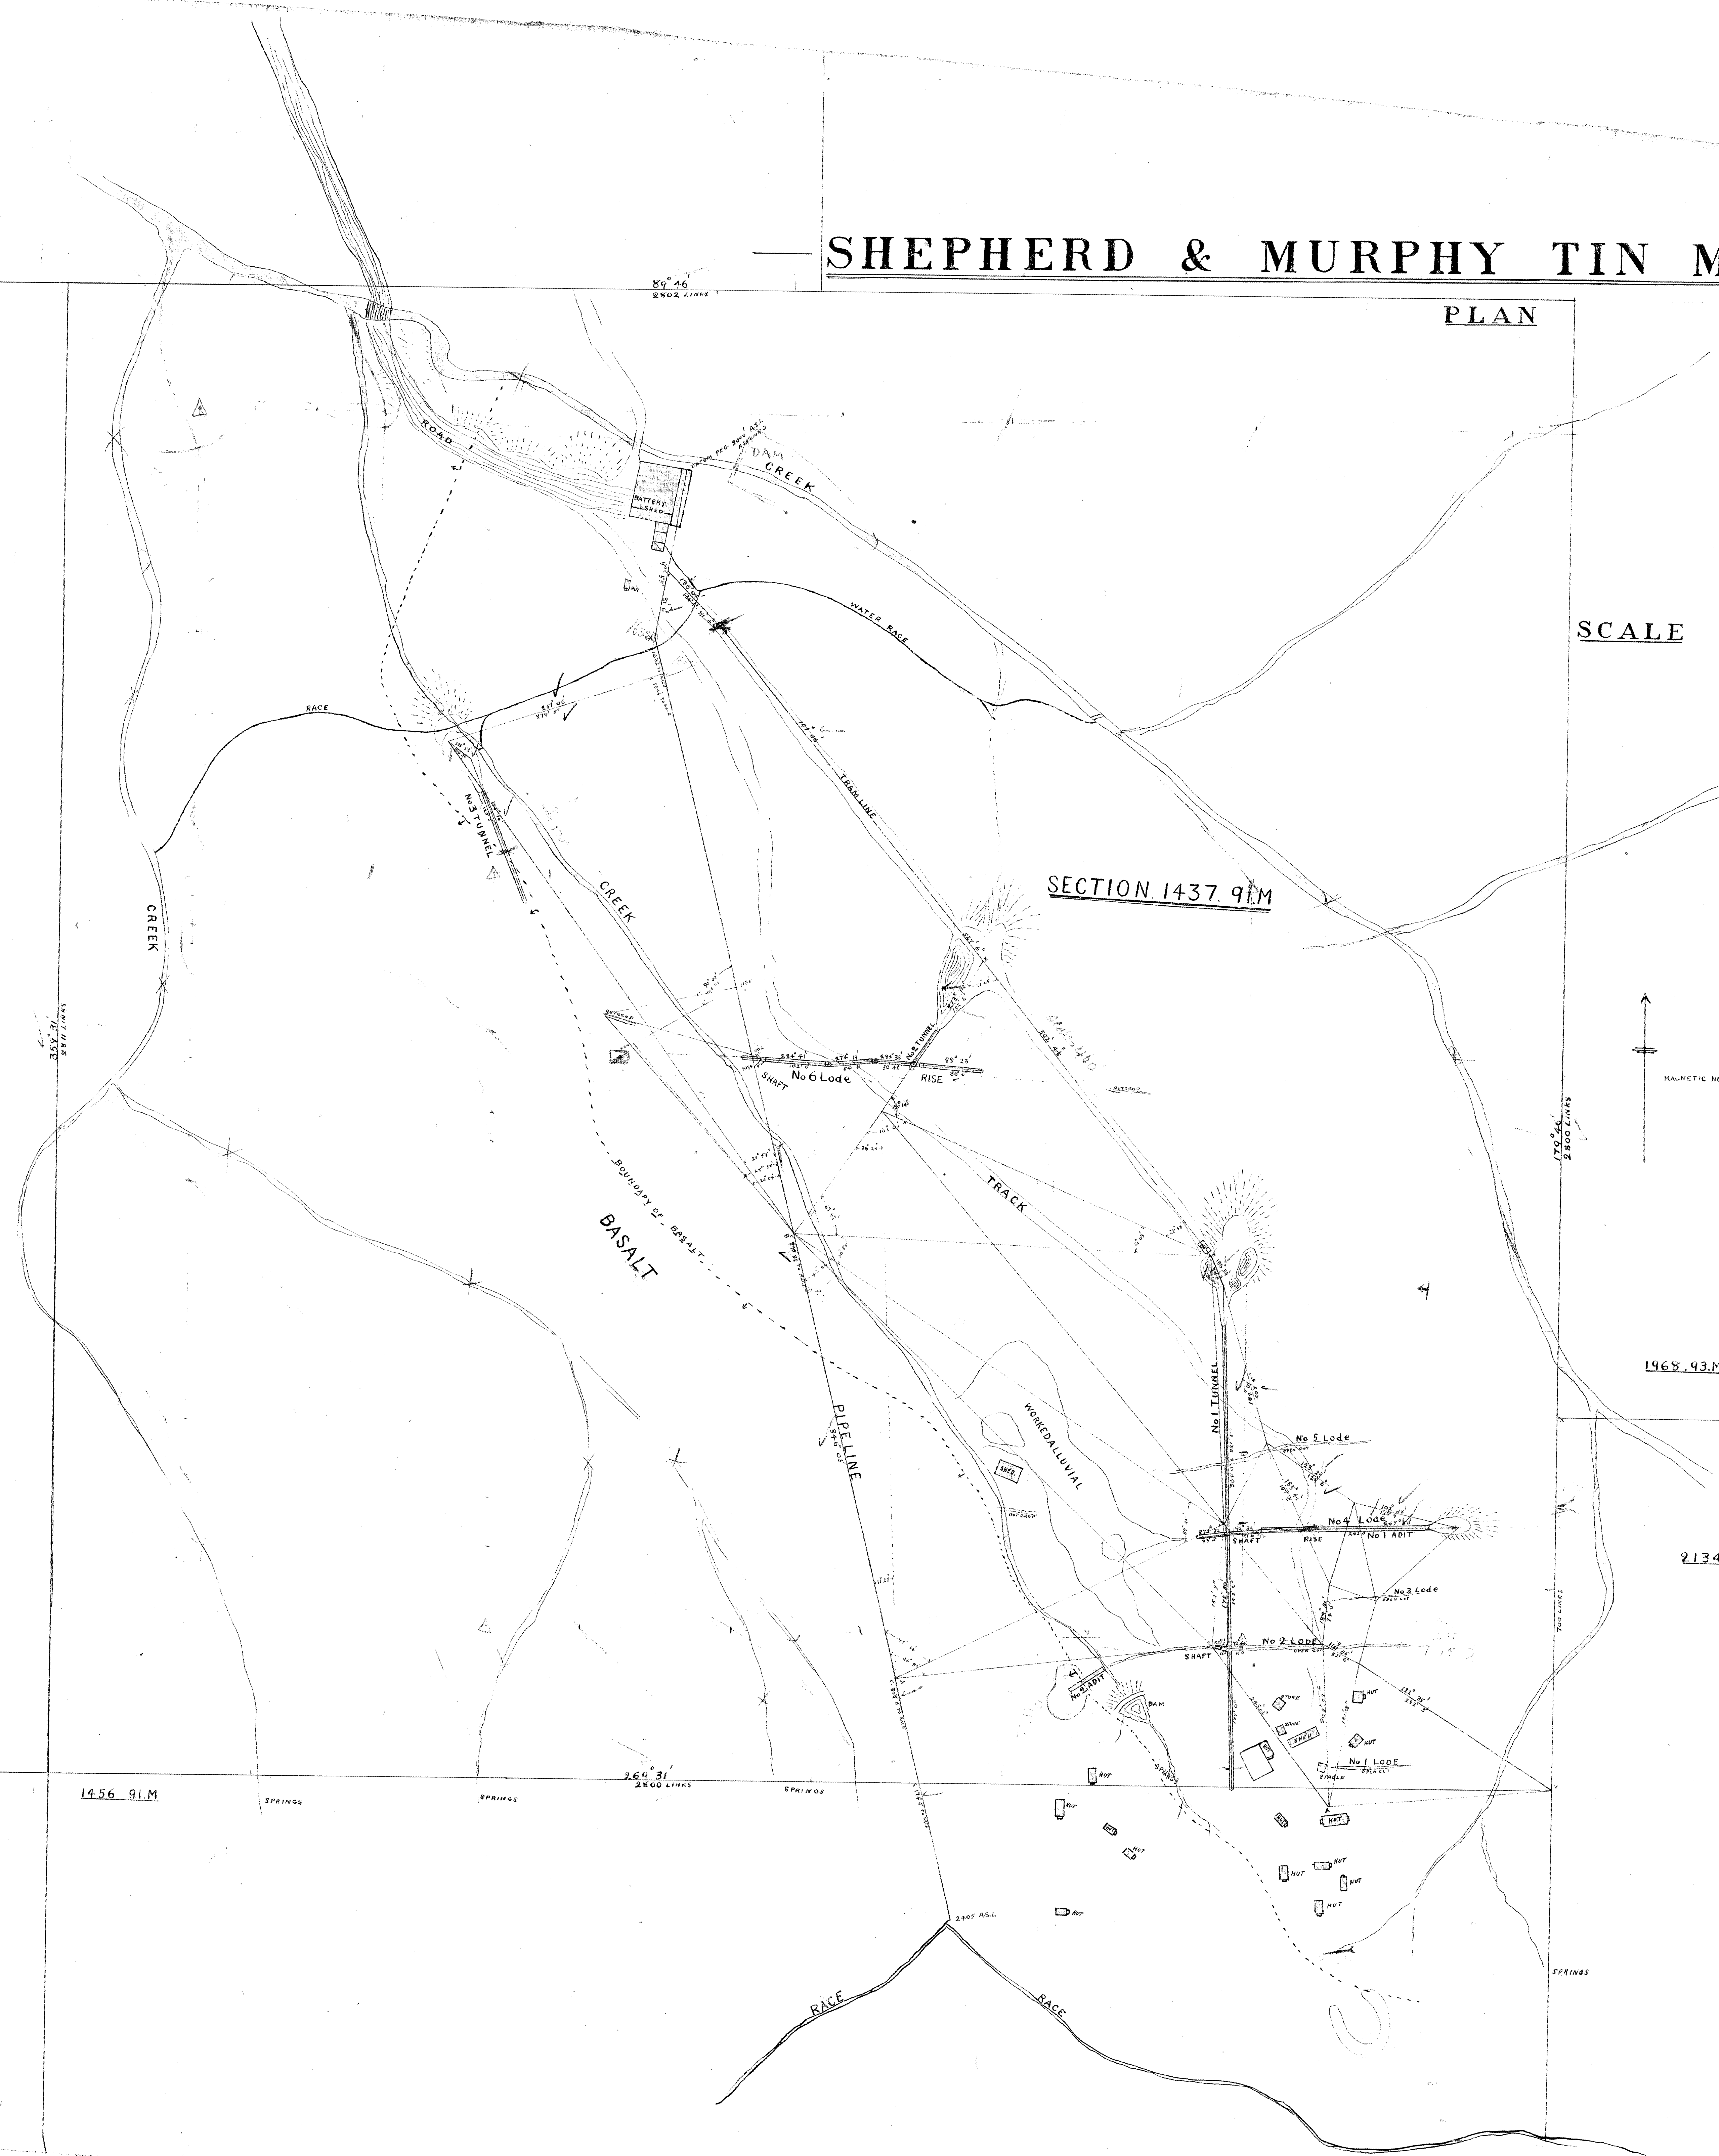

SECTION 1437.91M

BASALT

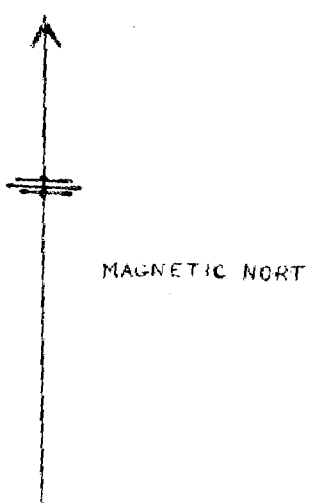

1468.93M

2134.91M

1466.91M

1456.91M

264.3
2400 LINES